



This drawing and CAD data therein is protected by copyright and must not be reproduced without the written consent of DLG Architects LLP. ©


1. Do not scale from the drawing, figured dimensions only to be used. All dimensions are in millimetres unless noted otherwise. Scale bar for reference only.
2. All dimensions and sizes shall be verified on site before proceeding with the work.
3. Drawing to be read in conjunction with all supporting information issued by the Architect, and associated information provided by all other Consultants and Designers.
4. Information limited to architectural design and dimensional coordination of the works. Specialist design proposals to be fully coordinated with the architectural design.
5. DLG Architects shall be notified in writing of any discrepancies with other Consultant or Designers information. Where discrepancies are apparent, the design intent on the architectural drawings will take precedence, unless otherwise agreed in writing with the Architect.
6. All proprietary materials must be installed or constructed in strict accordance with the manufacturer's specification and installation guidance.
7. All works to be undertaken in accordance with current Building Regulations and associated BS and BS EN Standards.
8. PDF drawings to take precedence over any 2D or 3D CAD data.
9. All aspects of the design and specification are limited to the agreed DLG Architects LLP scope. Independent advice relating to all aspects of specialist design to be sought.

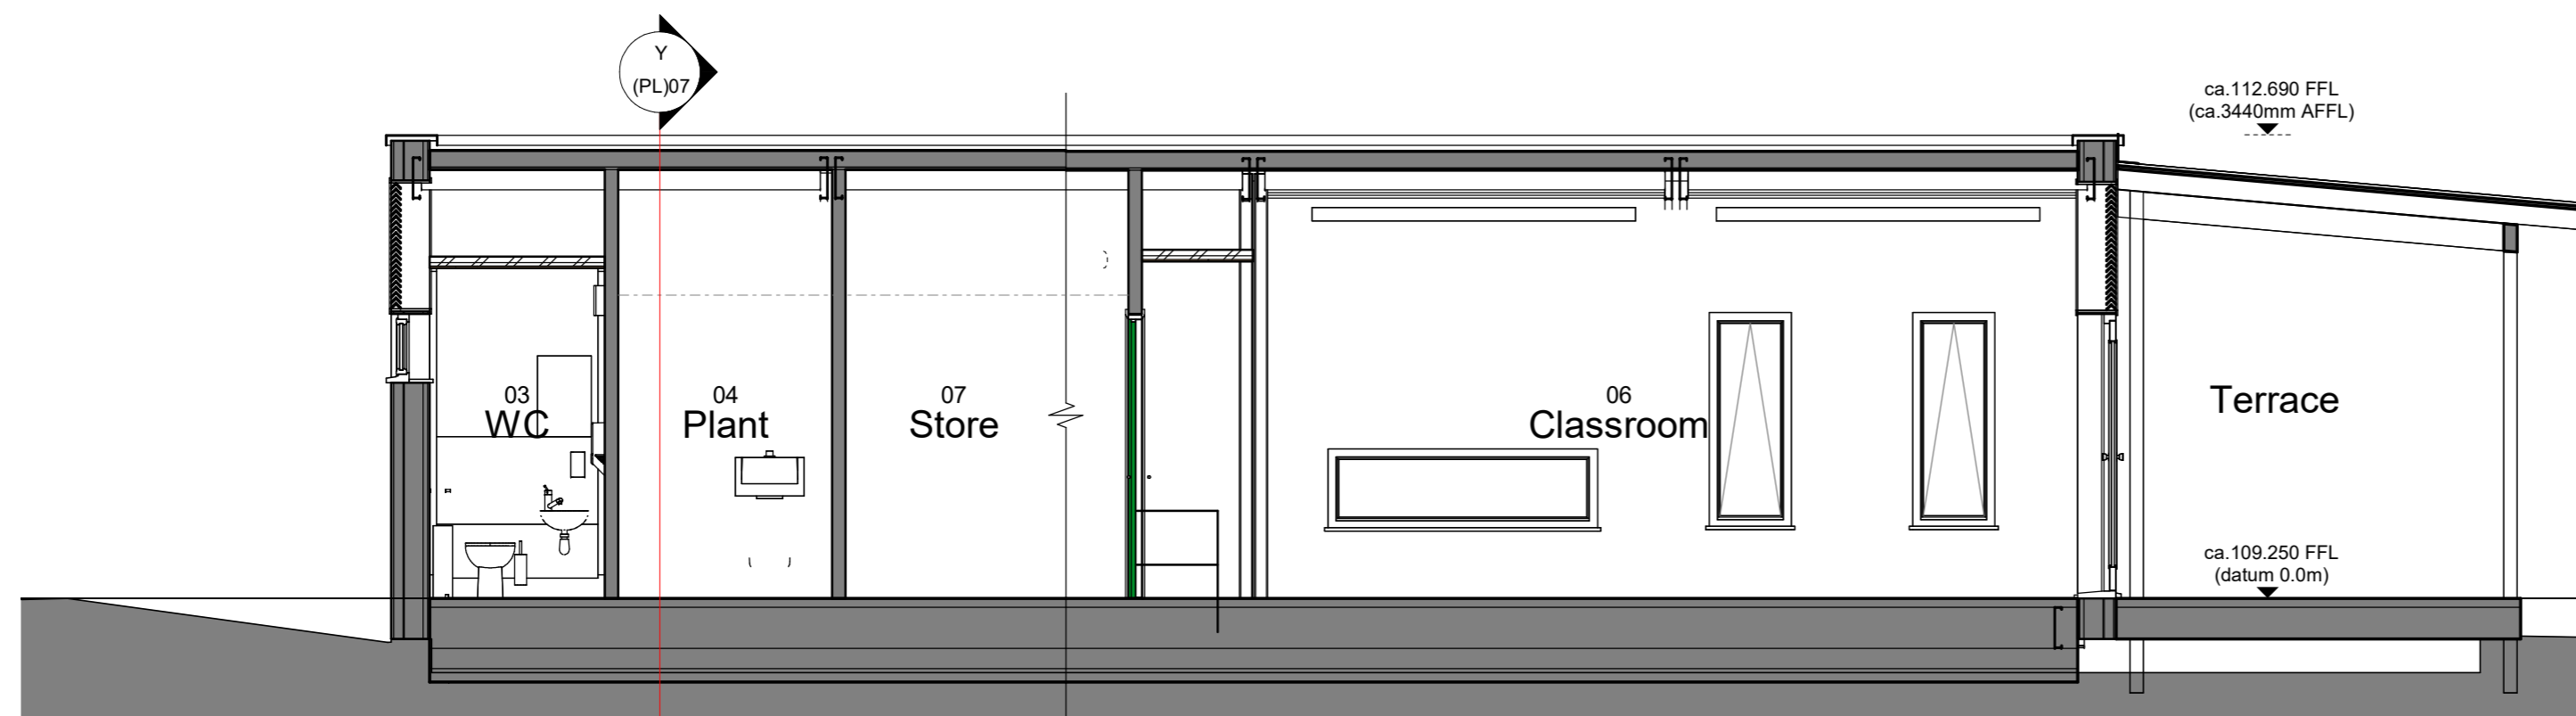

Section X-X
1 : 50

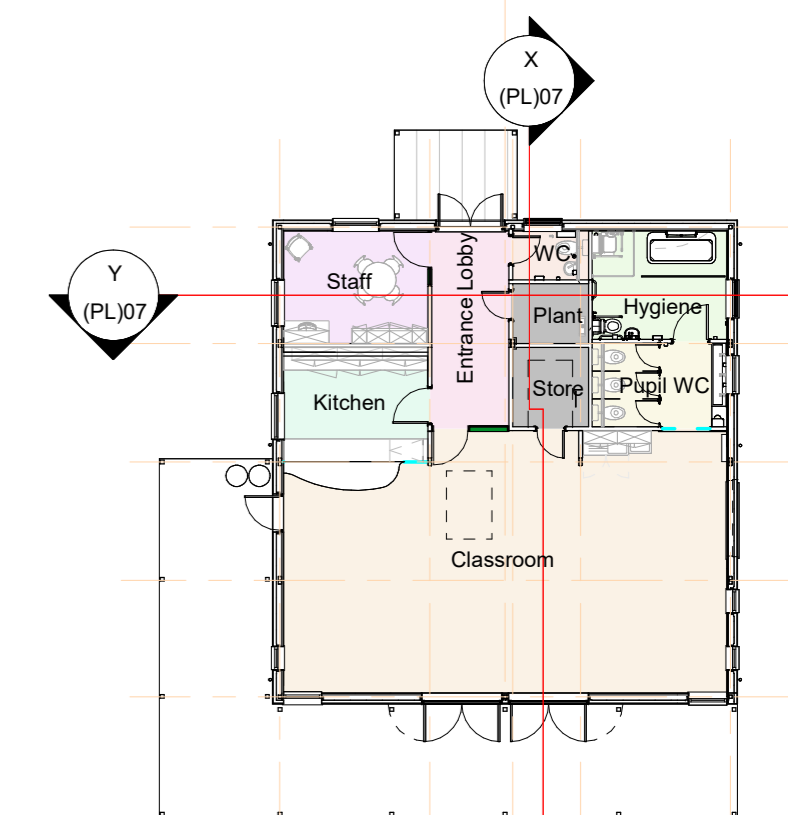

Section Reference Plan

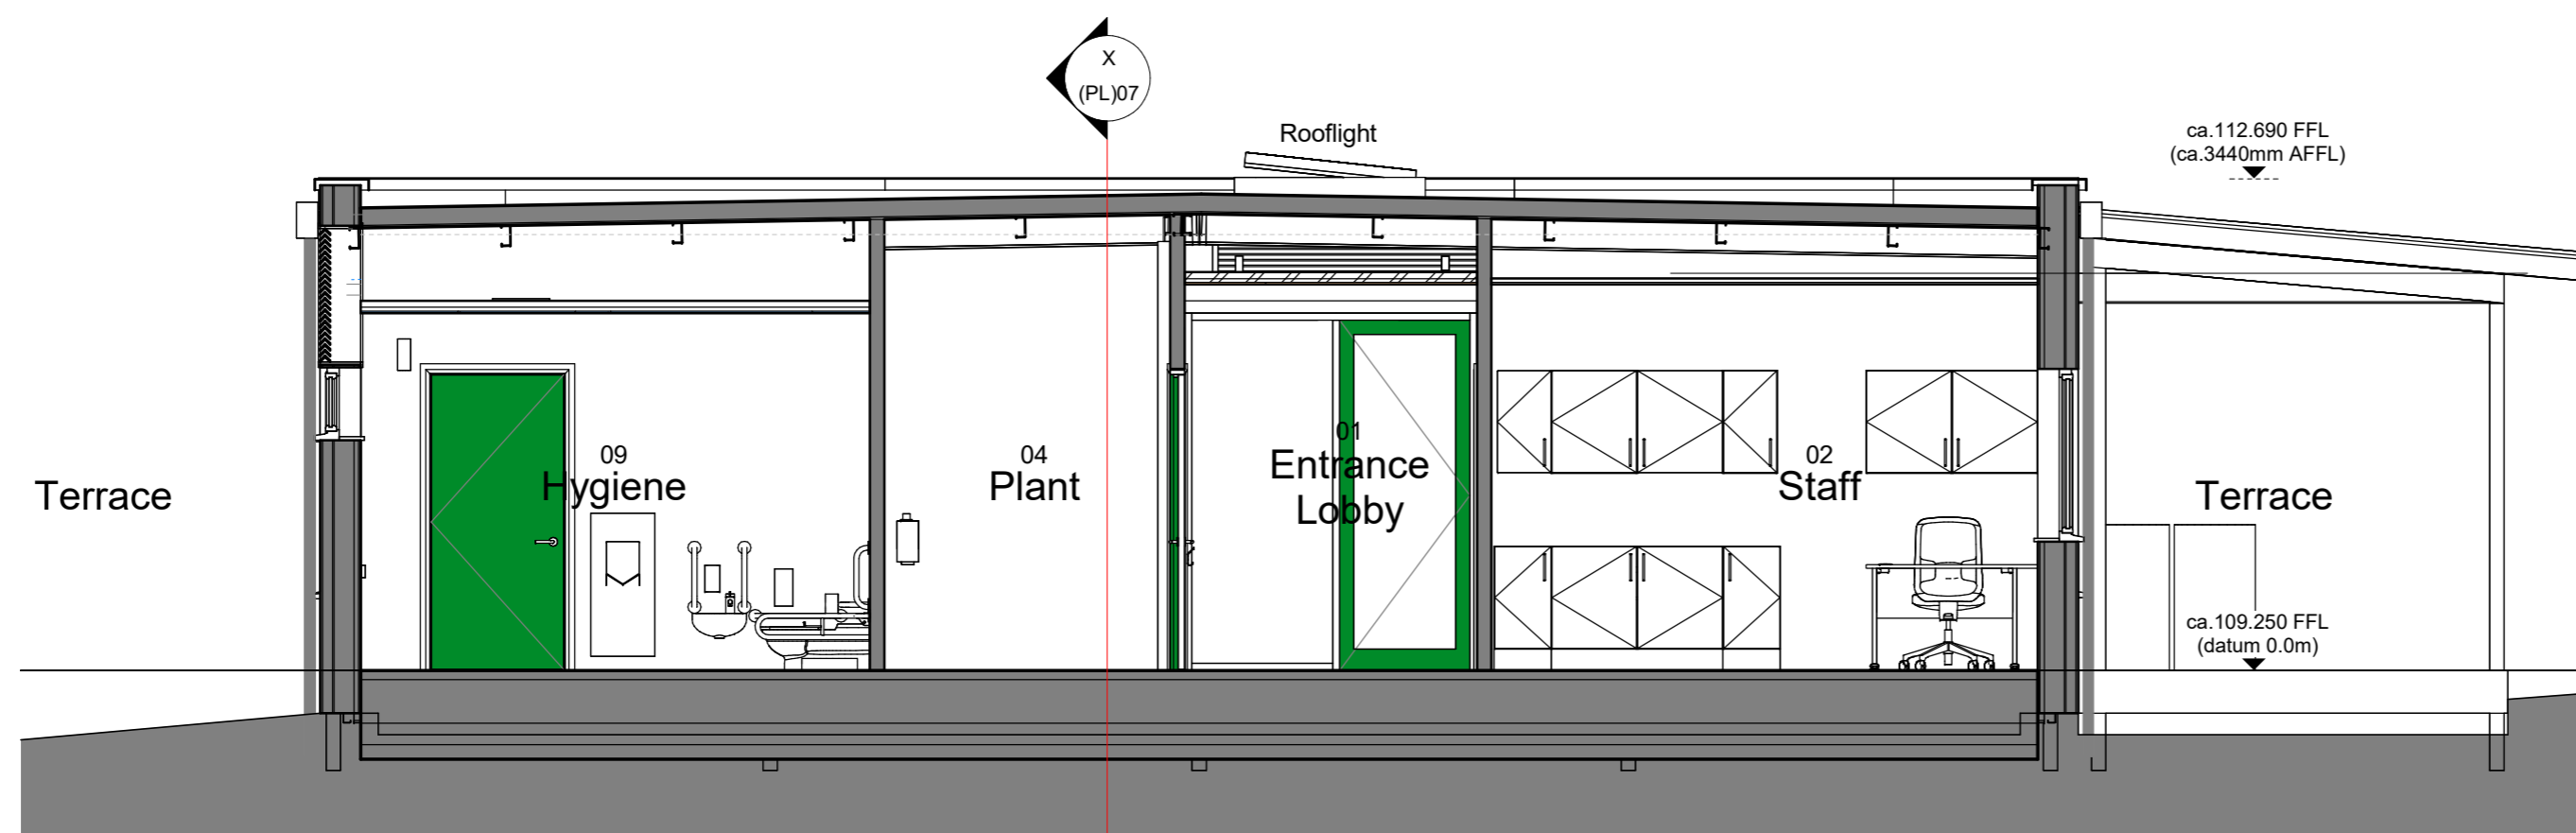

Section Y-Y
1 : 50

Rev	Date	Description	By	Chk
P01	15.12.25	Various revisions, unrelated to this drawing, LM DB as per Planning GA GF Plan rev P01.		

Project
 WELLSRING ACADEMY TRUST
 THE FOREST ACADEMY
 THORNTON RD, BARNSELY



Drawing Title
 GA SECTIONS

Status
 PLANNING

Job No	Date Drawn	Scale	Drawn	Checked
4547	Oct.25	1:50 @ A2	LM	DB

Project ID	Originator	Volume	Level	Type	Role	Number	Revision
4547	- DLG - ZZ - ZZ - D - A -	(PL)07					P01

Scale 1 : 50 @ A2

