

This drawing is the copyright of Rosetta Landscape Design and cannot be reproduced in any form without the express consent of the company. Written and scaled dimensions to be checked on site, any discrepancies reported prior to work commencing. **If in doubt please ask.**


This drawing has been prepared for the purpose of planning approval.

Planting Notes
Topsoil shall be a minimum of 400mm depth over planting beds and graded to fall. Imported topsoil must be BS5832:2007 compliant and existing topsoil must be cultivated in accordance with BS5832:2007. No cultivation should take place in wet waterlogged conditions.
Herbicide and cultivation: Topsoil to be treated with two applications of herbicide prior to planting, where necessary, strictly in accordance with the Control of Pesticides Regulations 1986 (as amended 1997 or otherwise, updated/superseded legislation) and following manufacturer's instructions by qualified staff. The topsoil shall then be cultivated to 150mm depth.
Planting: All planting and turling shall conform to BS: 3836: 1992 and BS 4428: 1989.
Trees: Standard trees to be planted in pits 800x800x450mm or dimensions of rootball, whichever is greater. Tree to be supported by 1/6" stake (1500mm long, per tree, 600mm above ground, 75mm diameter) and 1/4" bi-degradable tie. Heavy and Extra Heavy Standard trees to be planted in pits 1000x1000x500mm or dimensions of rootball, whichever is greater. Tree to be supported by 2/4" stakes (1500mm long, 600mm above ground, 75mm diameter), cross bar (400x100 (5mm) and 1/4" bi-degradable ties. Agriure soil improver and 150g Etnag (or equivalent) to be incorporated into the soil of all new tree pits. Trees to be planted centrally within a tree pit.
Container grown shrubs, transplants and whips: Shrubs and transplants shall be planted in pits 300x300x400mm (depth), and the bedfall shall include 3 litres of peat-free tree and shrub compost. Where two or more shrub species are indicated within a single bed each species shall be randomly mixed throughout the bed in groups of 3/5.
Herbicide: Spot treat with herbicide throughout the maintenance period in accordance with the manufacturer's instructions.
Mulch: Planting beds to receive 75mm depth pulverized ornamental bark mulch. Native woodlandedge plants to be planted with 800g flex fibre mulch mat pinned to soil. Native hedgerow to be planted through 800g flex fibre mulch roll, edges tuckled. Ensure the top of the mulch layer is a minimum of 15mm below adjacent pavements and other surfaces, to prevent spillage.
Plant position: Final position of trees and shrubs subject to confirmation of service location and approval of statutory undertakers.
Protection to planting: Native hedgerow plants to be protected by spiral shelters. Native trees and shrubs within mixes to be protected by shelter guards as supplied by Azom Planting Products Ltd (01508 528763), or equivalent.
Ornamental hedging: Hedges to comprise a single row of plants, 400mm wide trench excavated to take plants and topsoil cultivated to 400mm depth prior to application of fertiliser.
Grass: All turfseeded areas to be cultivated and leveled as required removing any stones, rubble, subsoil, general construction waste.
Planting Season: Bare-root shrubs to be planted between mid-November and mid-March dependant upon the planting season.

LEGEND

- Existing tree to be retained
- Existing tree (to be removed for arboricultural reasons)
- Existing tree (to be removed to permit development)
- Tree protection fencing (to BS 5837: 2012)

Figure 1 Examples of above-ground stabilizing systems
N.T.S.

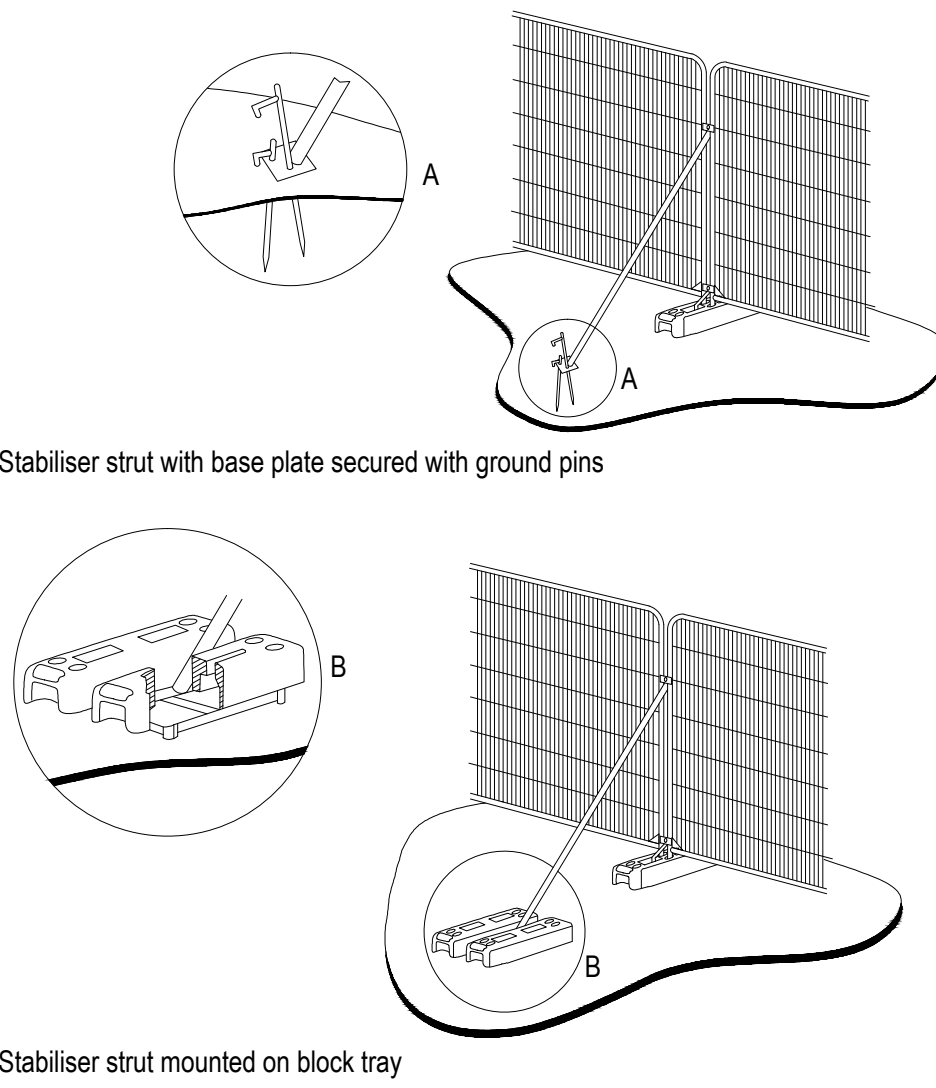

For full details of Landscaping see drawing 2595/2

- Proposed tree
- Proposed light woodland mix
- Proposed grass
- Proposed wildflower grass mix

Base: Richard Ward Design 'Planning Layout' 453-2-D received 19 Jul 16

PROJECT Barnburgh Lane, Goldthorpe

TITLE Tree Protection Fencing

CLIENT Gleeson Homes & Regeneration

DATE 29 Oct 21 SCALE 1 : 250 SHEET A0

DRAWN BP DRAWING NO 2595/3

CHECKED MP REVISION -



Chartered Landscape Architects

Swallow's Nest, Main Street

Asklam Richard, York, YO26 5NA

Telephone +44 (0)1904 500410

Email design@rosettalandscape.co.uk

Web www.rosettalandscape.co.uk