



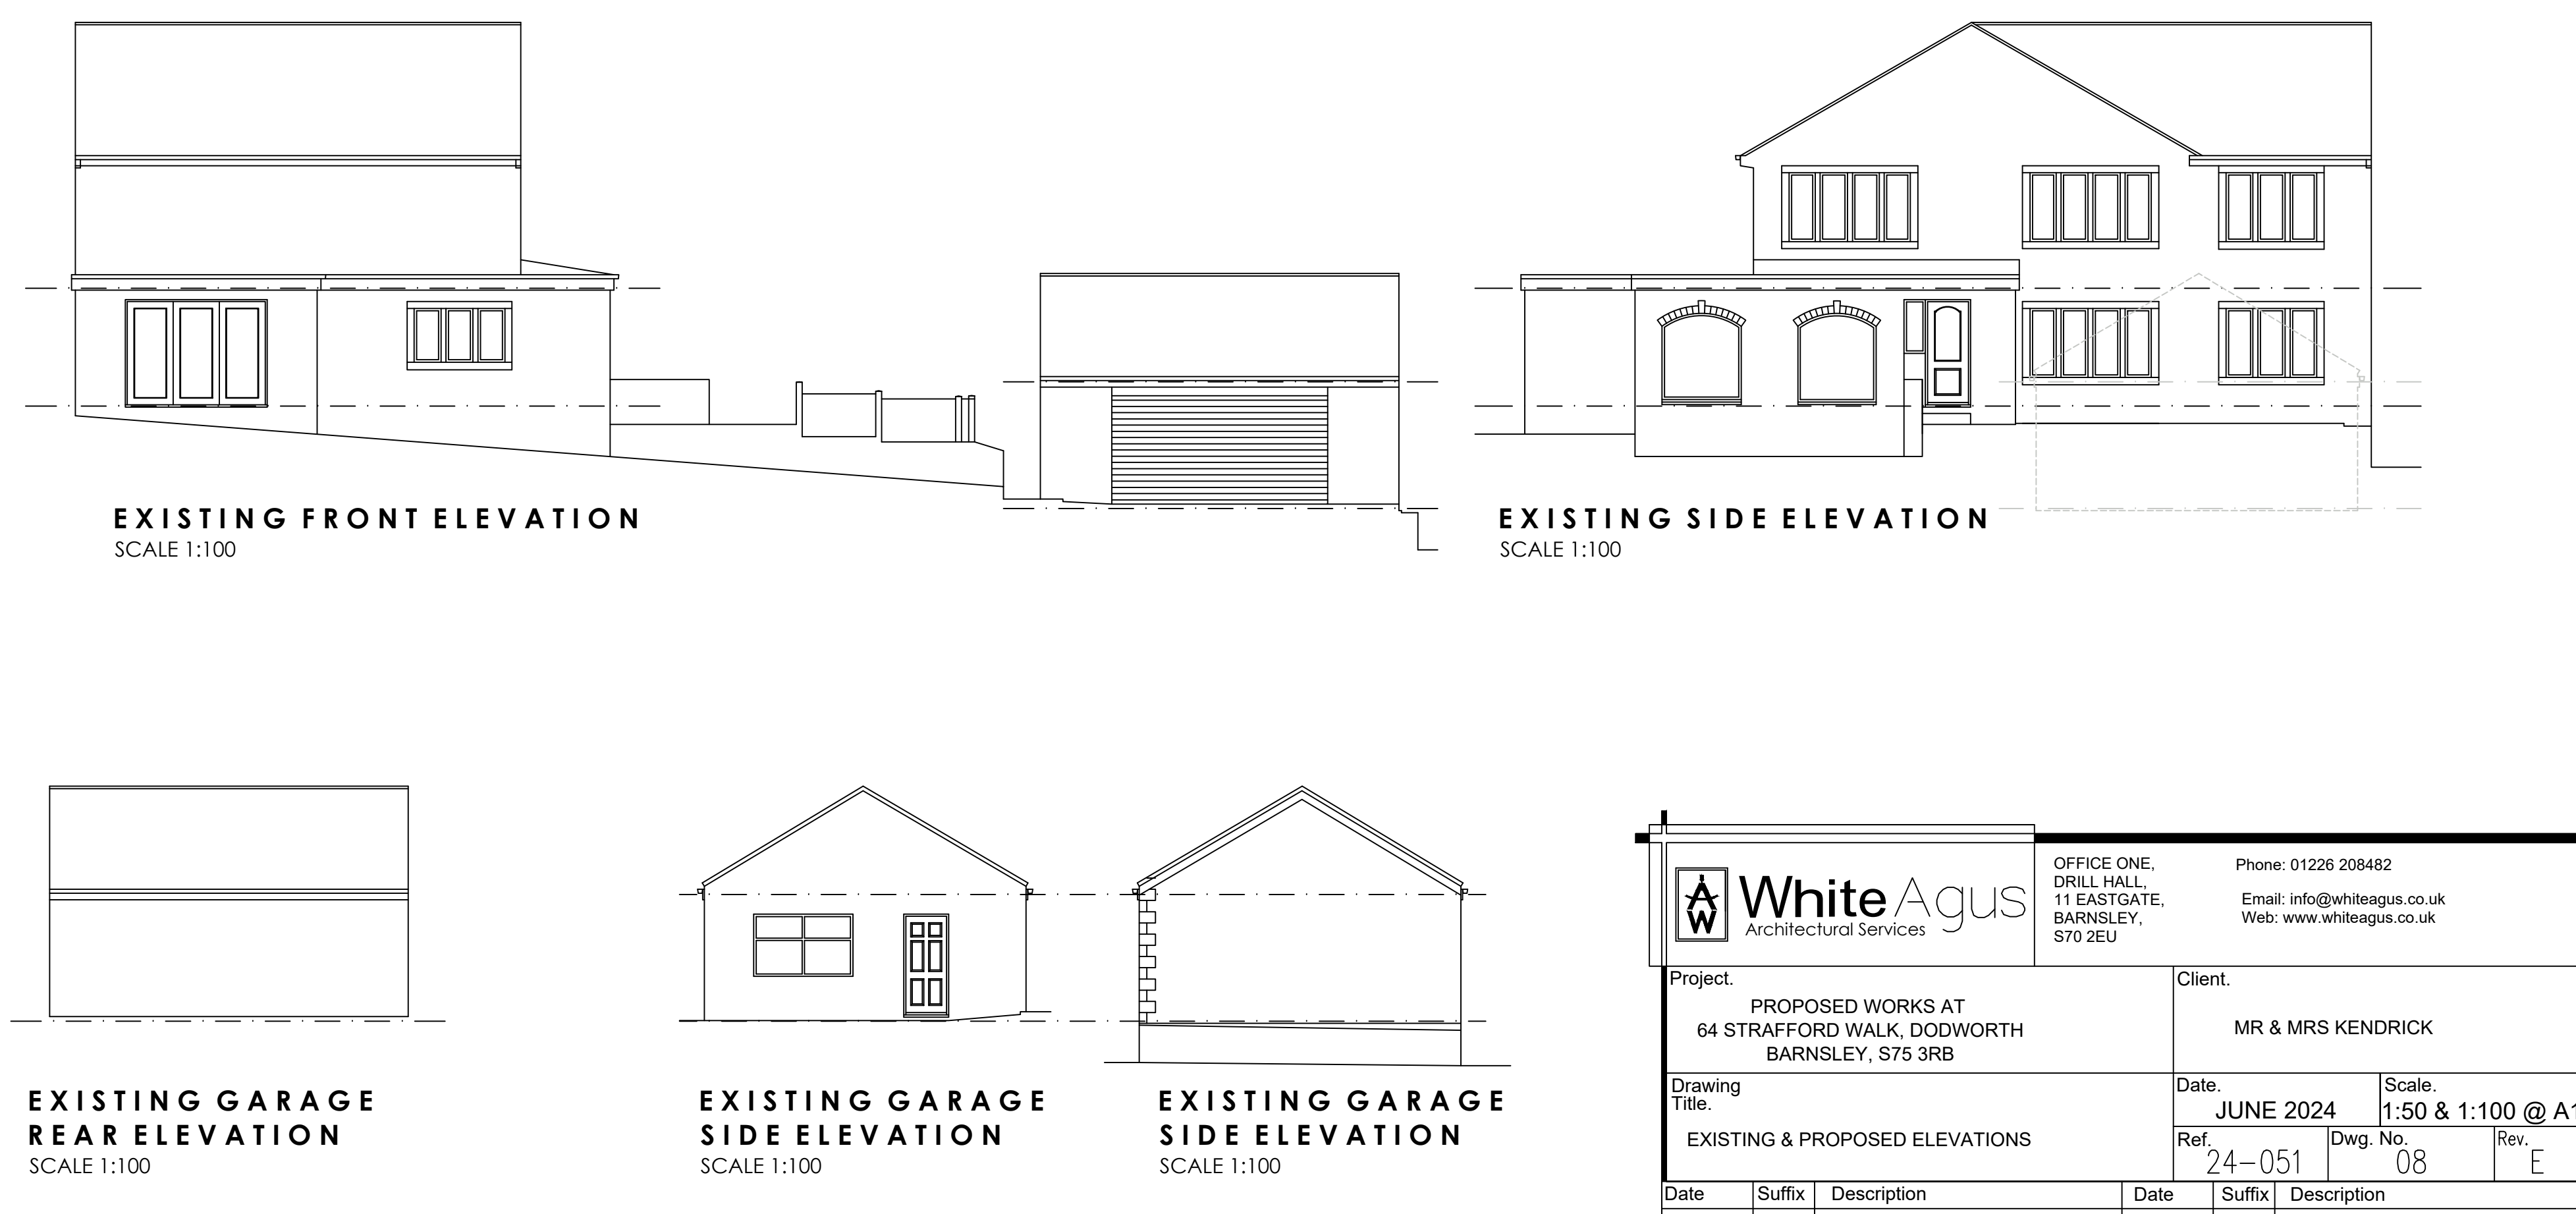

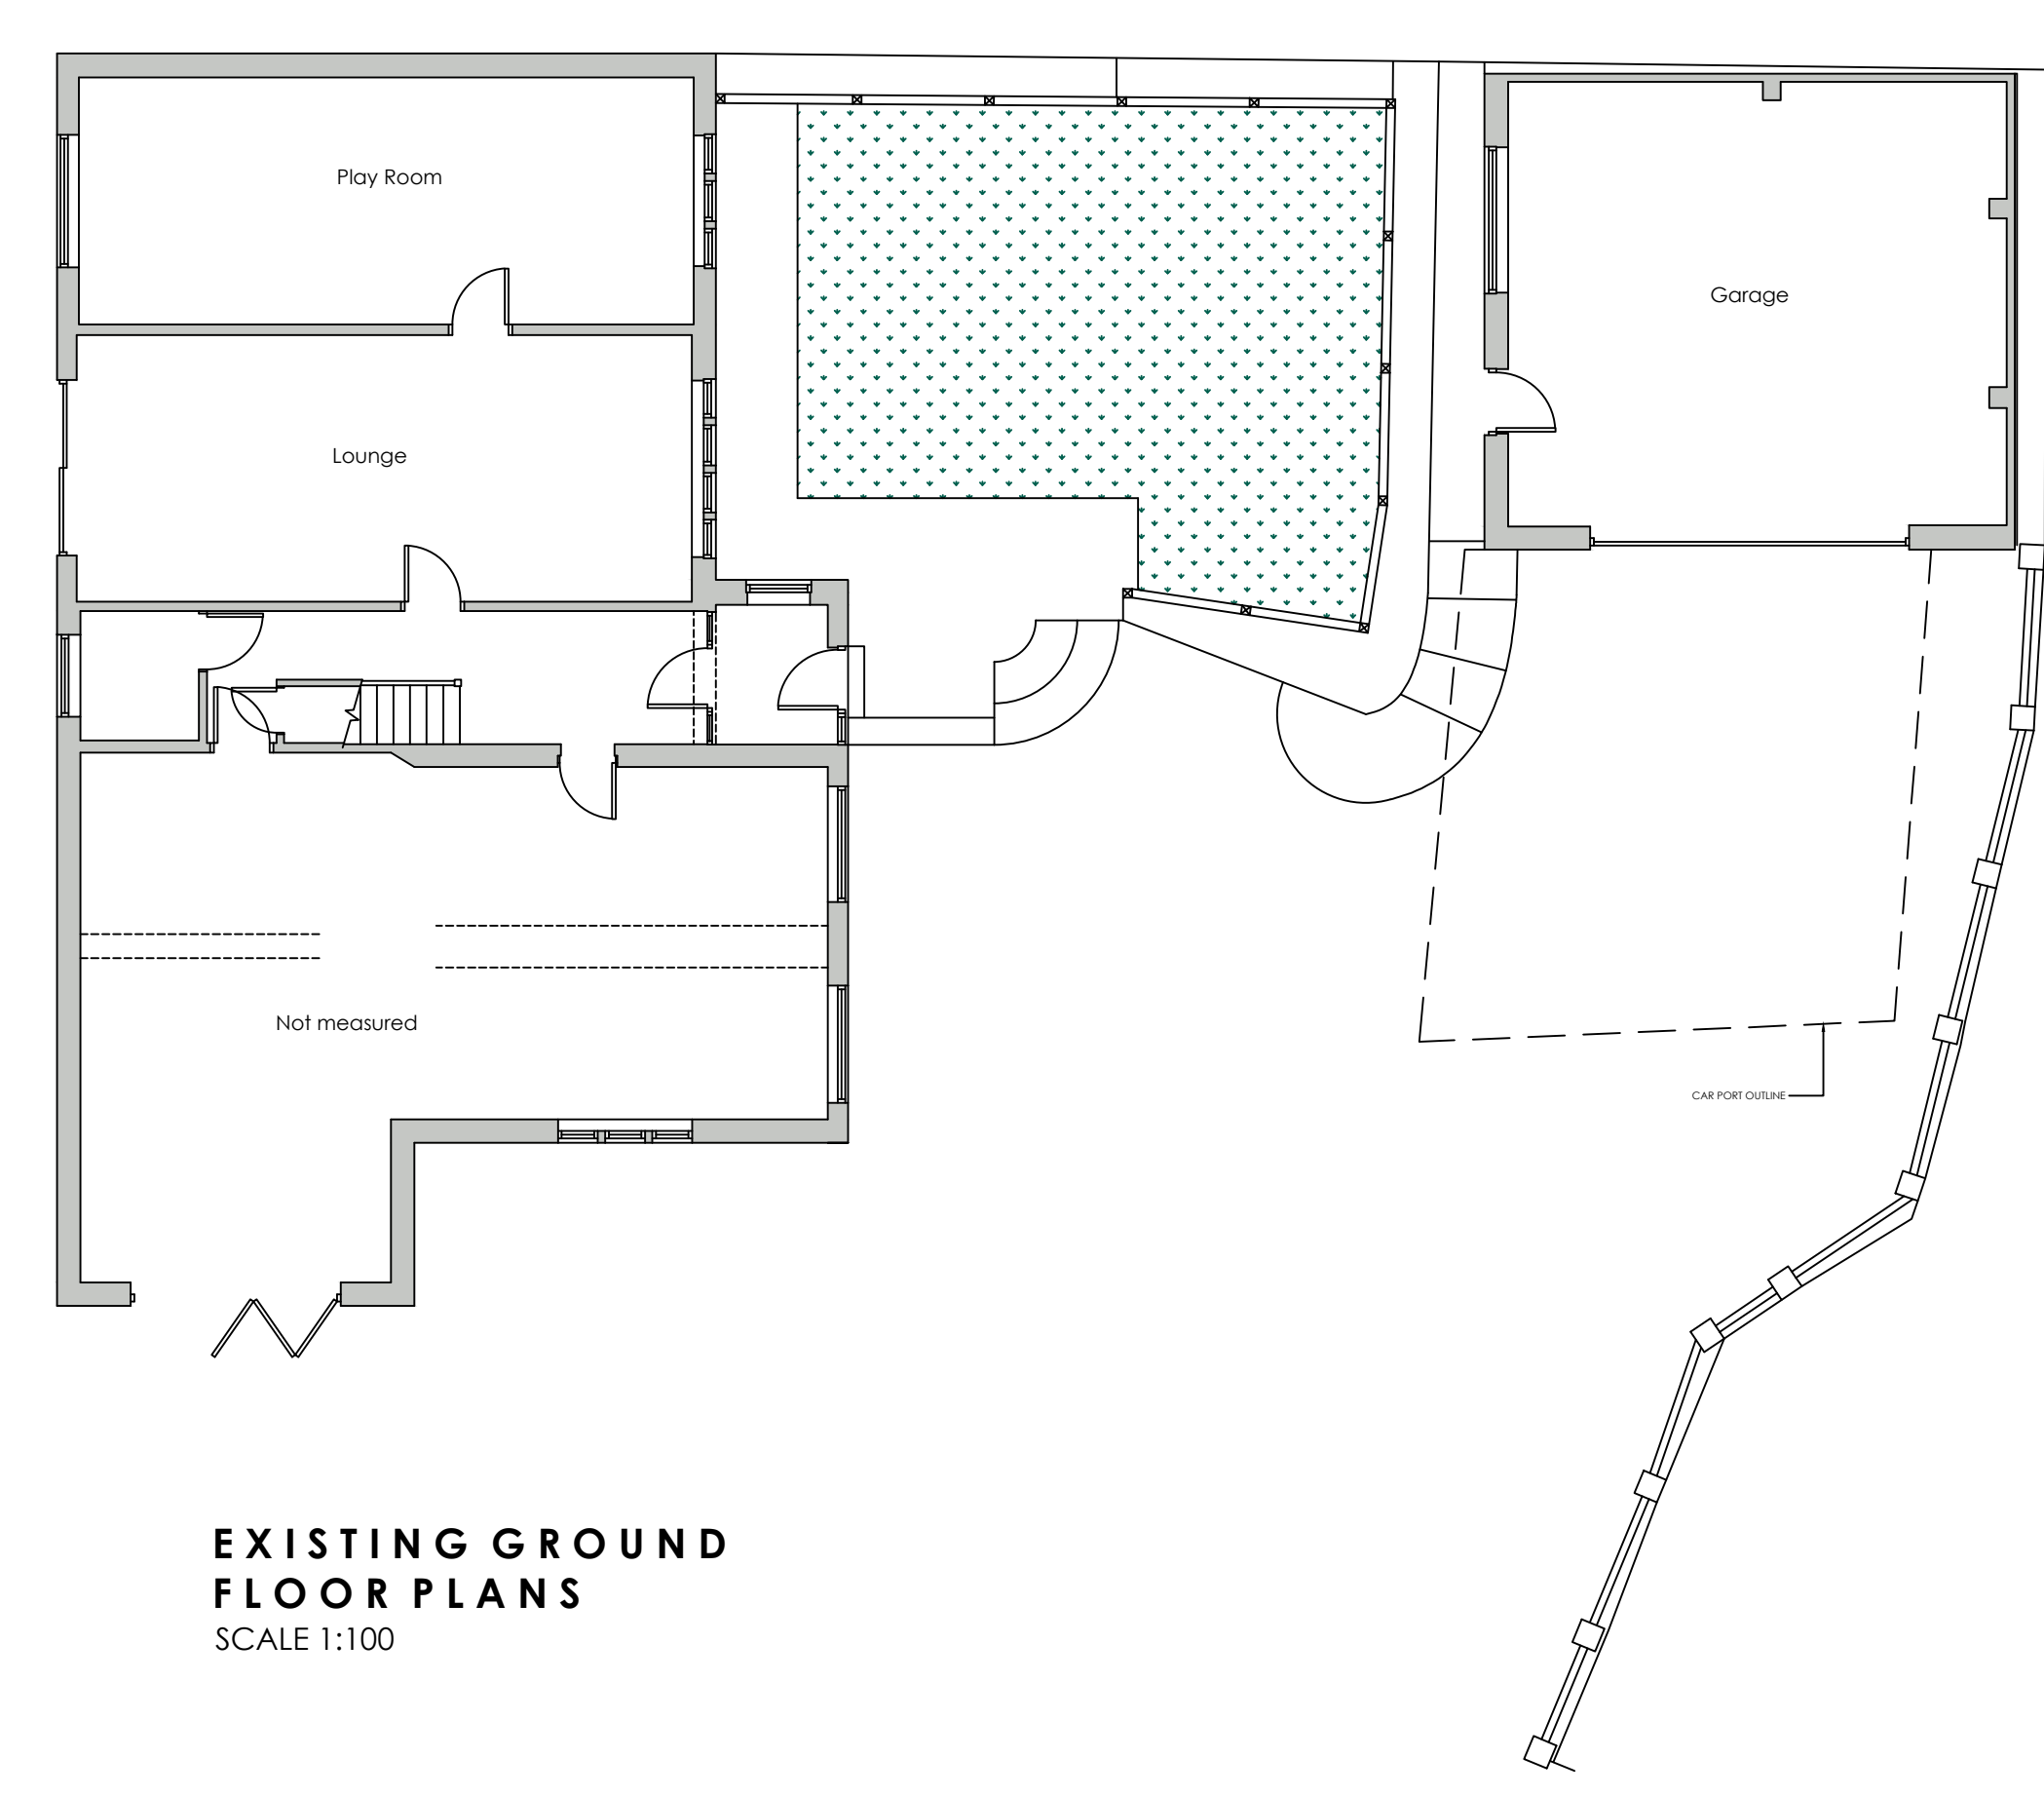

OFFICE ONE,  
DRILL HALL,  
11 EASTGATE,  
BARNESLEY,  
S70 2EU

Phone: 01226 208482  
Email: [info@whiteagus.co.uk](mailto:info@whiteagus.co.uk)  
Web: [www.whiteagus.co.uk](http://www.whiteagus.co.uk)

|                                                                        |          |                                 |                   |                   |             |
|------------------------------------------------------------------------|----------|---------------------------------|-------------------|-------------------|-------------|
| Project.                                                               |          |                                 | Client.           |                   |             |
| PROPOSED WORKS AT<br>64 STRAFFORD WALK, DODWORTH<br>BARNESLEY, S75 3RB |          |                                 | MR & MRS KENDRICK |                   |             |
| Drawing Title.                                                         |          |                                 | Date.             | Scale.            |             |
| EXISTING & PROPOSED ELEVATIONS                                         |          |                                 | JUNE 2024         | 1:50 & 1:100 @ A1 |             |
| Ref.                                                                   | Dwg. No. | Rev.                            |                   |                   |             |
| 24-051                                                                 | 08       | E                               |                   |                   |             |
| Date                                                                   | Suffix   | Description                     | Date              | Suffix            | Description |
| 27/03/2025                                                             | A        | REVISED TO CLIENTS REQUIREMENTS |                   |                   |             |
| 28/03/2025                                                             | B        | REVISED TO CLIENTS REQUIREMENTS |                   |                   |             |
| 28/03/2025                                                             | C        | REVISED TO CLIENTS REQUIREMENTS |                   |                   |             |
| 28/03/2025                                                             | D        | REVISED TO CLIENTS REQUIREMENTS |                   |                   |             |
| 28/03/2025                                                             | E        | REVISED TO CLIENTS REQUIREMENTS |                   |                   |             |