




EXISTING FRONT ELEVATION

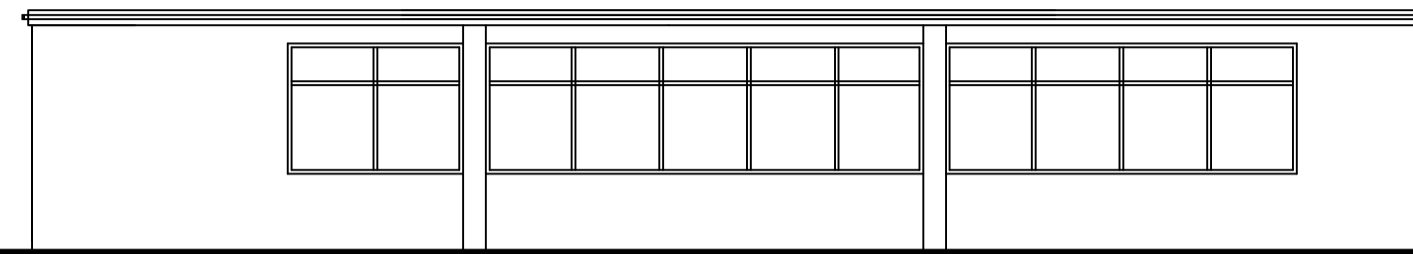

EXISTING SIDE ELEVATION

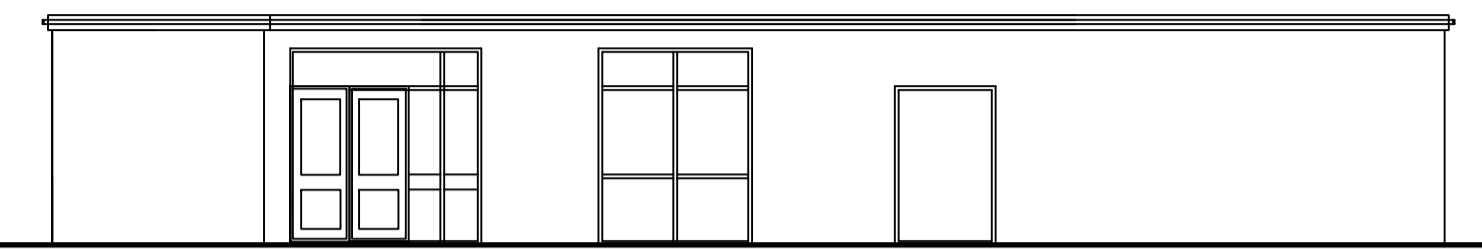


EXISTING SIDE ELEVATION

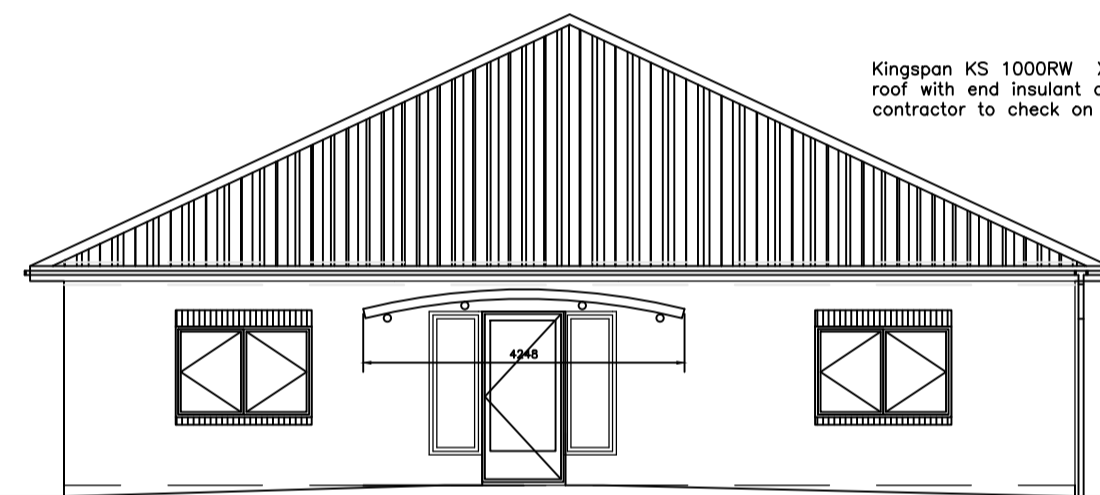


Kingspan KS 1000RW XL200 roof sheets on trussed roof with end insulant cut back approx. 95mm-- contractor to check on site.


PROPOSED FRONT ELEVATION

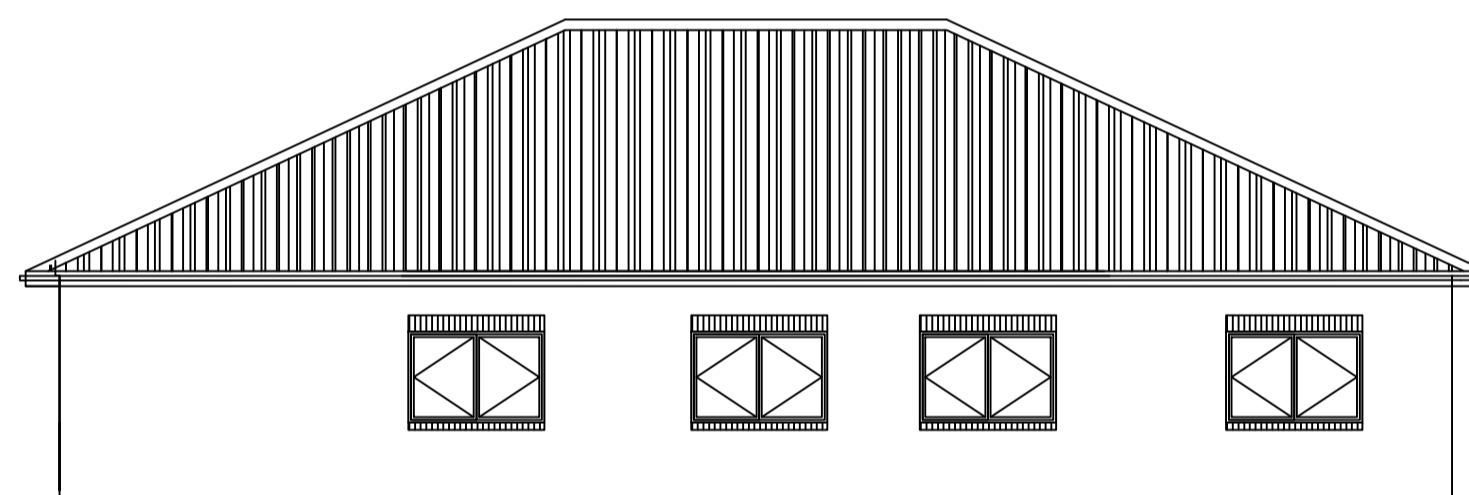


PROPOSED SIDE ELEVATION

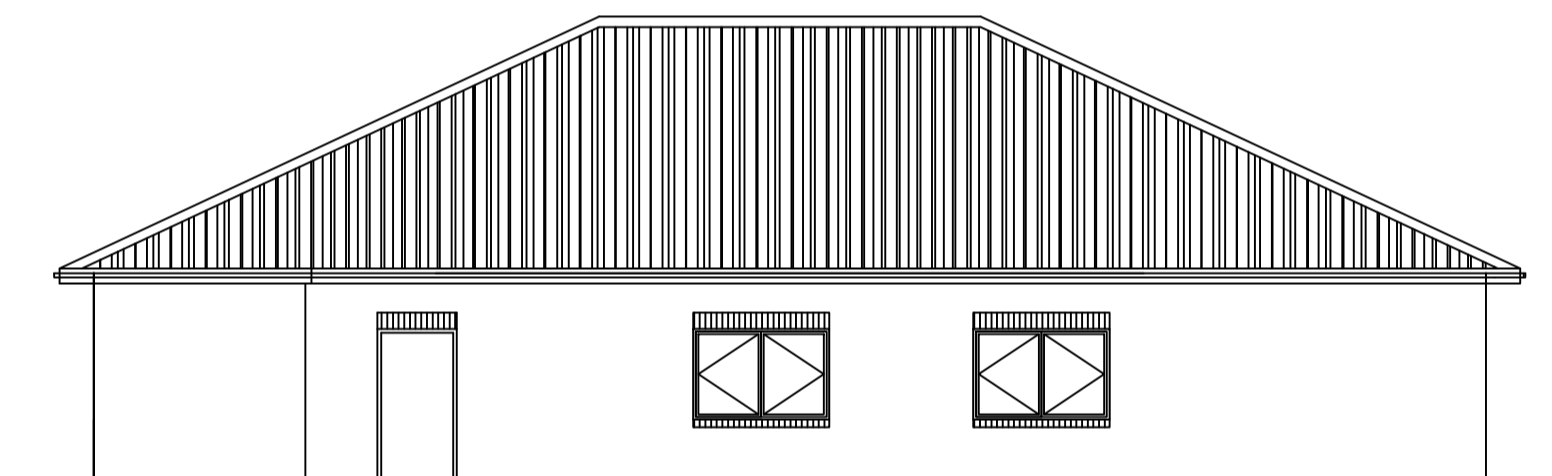

PROPOSED SIDE ELEVATION

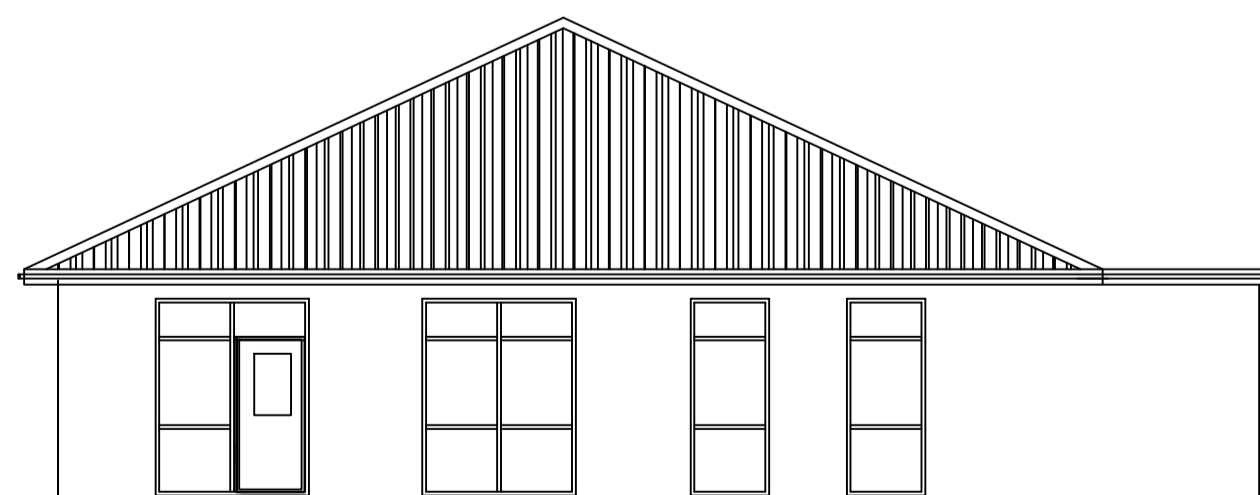


PROPOSED REAR ELEVATION

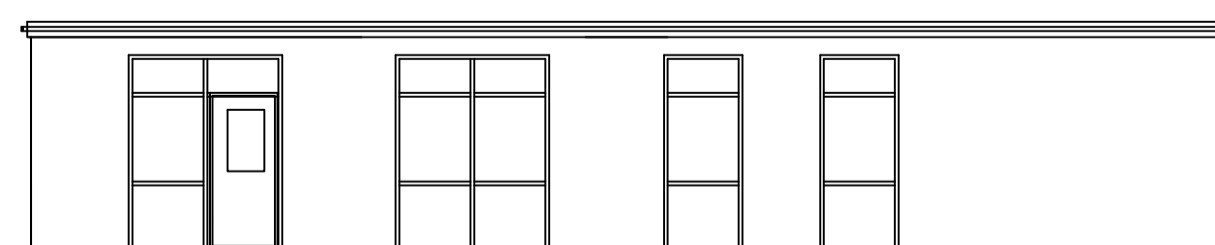

EXISTING REAR ELEVATION

Actual depth of foundations to be determined on site.  
All work to be to the satisfaction of the local authority.  
All dimensions to be checked on site and any discrepancies must be notified immediately.  
All dimensions are in millimetres unless otherwise stated.  
Information given on this drawing is subject to local authority approval.  
Do not scale this drawing.

PROJECT  
MANAGEMENT  
services

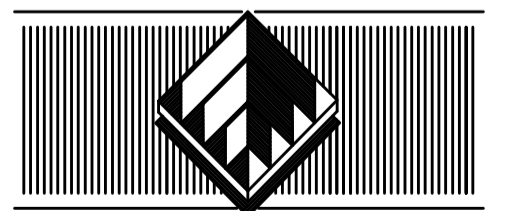

CHARTERED BUILDING CONSULTANTS

4 HUDDERSFIELD ROAD, BARNSELY, SOUTH YORKSHIRE S70 2LT  
TELEPHONE (01228) 286276  
FAX (01228) 731265 E-mail: info@pmsdesign.co.uk

CLIENT PROPOSED DENTAL SURGERY  
CEMETERY ROAD GRIMETHORPE

PROJECT  
ELEVATIONS

FILE NAME	DWG.No	SCALE	DATE	DRAWN	REV.
soff_02.dwg	2275/04	1:100	08/2009	JP	