
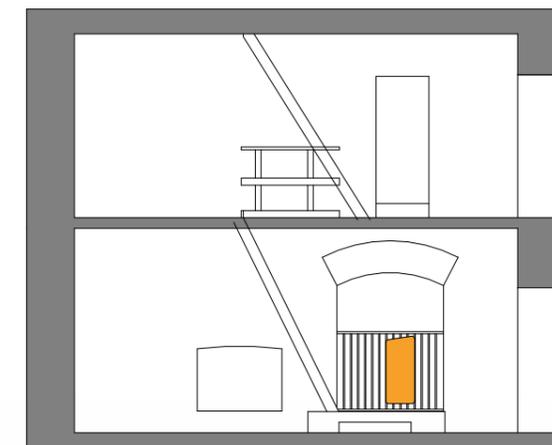
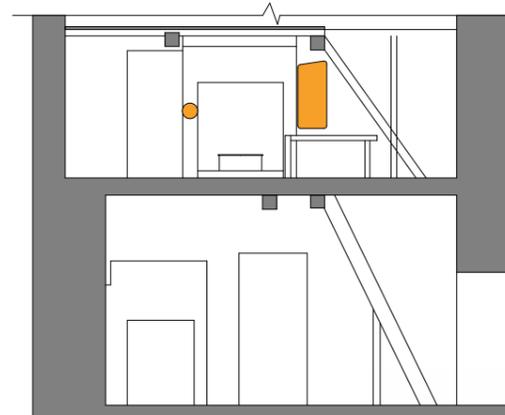






Existing interpretation panels to be removed/replaced - presumed to be dibond panels.

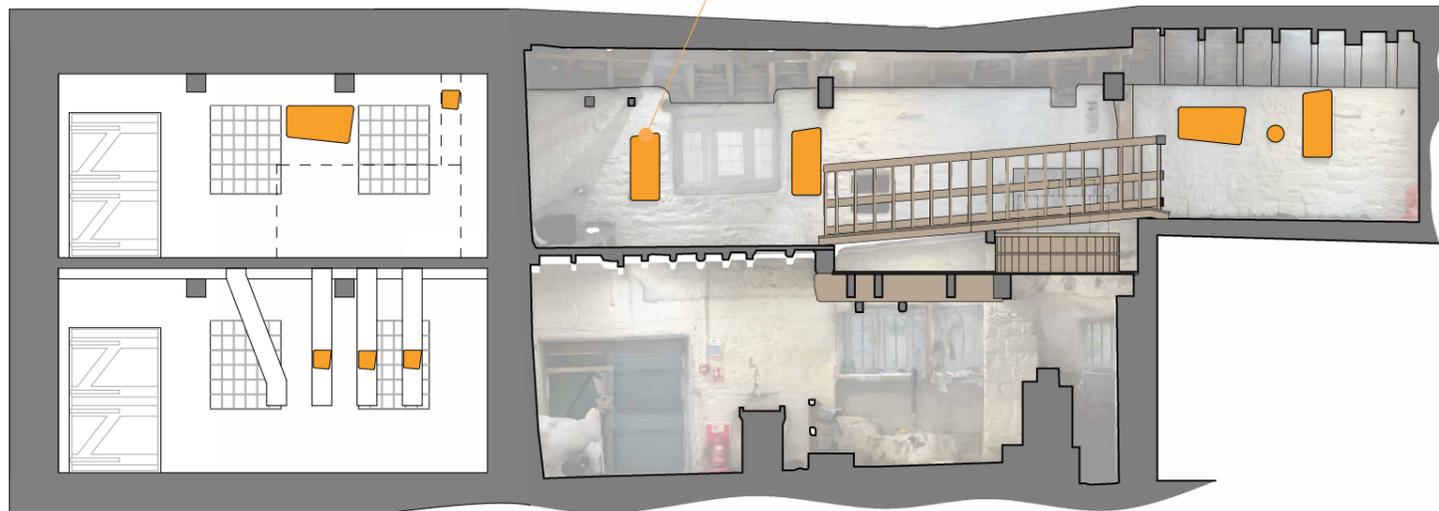

1 Existing - Internal Elevation 1
1 : 100

2 Existing - Internal Elevation 2
1 : 100

3 Existing - Internal Elevation 3
1 : 100

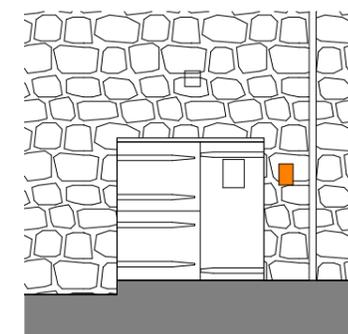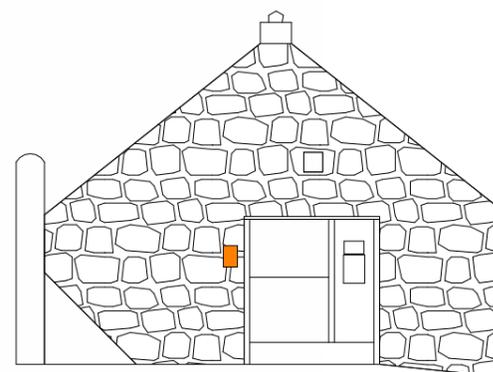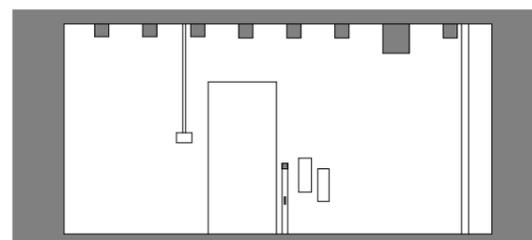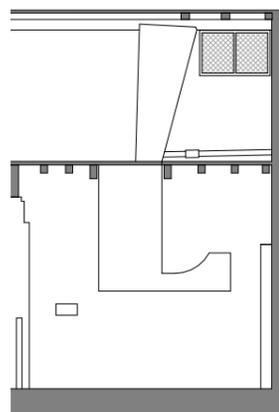


4 Existing - Internal Elevation 4
1 : 100

5 Existing - Internal Elevation 5
1 : 100

6 Existing - External Elevation 1
1 : 100

7 Existing - External Elevation 2
1 : 100

Notes:
Drawings are based on survey data and may not accurately represent what is physically present.
Do not scale from this drawing. All dimensions are to be verified on site before proceeding with the work. All dimensions are in millimeters unless noted otherwise

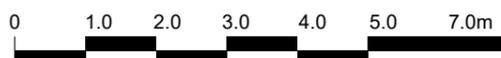

Rev.	Description	Date	Drw.	Chk.

Project
Worsbrough Mill
Client
Client Name
Worsbrough, Barnsley
S70 5LJ
Drawing Status
PLANNING

Drawing Title
Existing Elevations
Drawing No.
2025-001-200
Revision
Drawn
JD
Checked
BM
Paper Size
A3
Scale
1 : 100
Date
08/10/2025

WIGNALL & MOORE
ART & ARCHITECTURE