





PROPOSED FIRST FLOOR LAYOUT FLAT 2

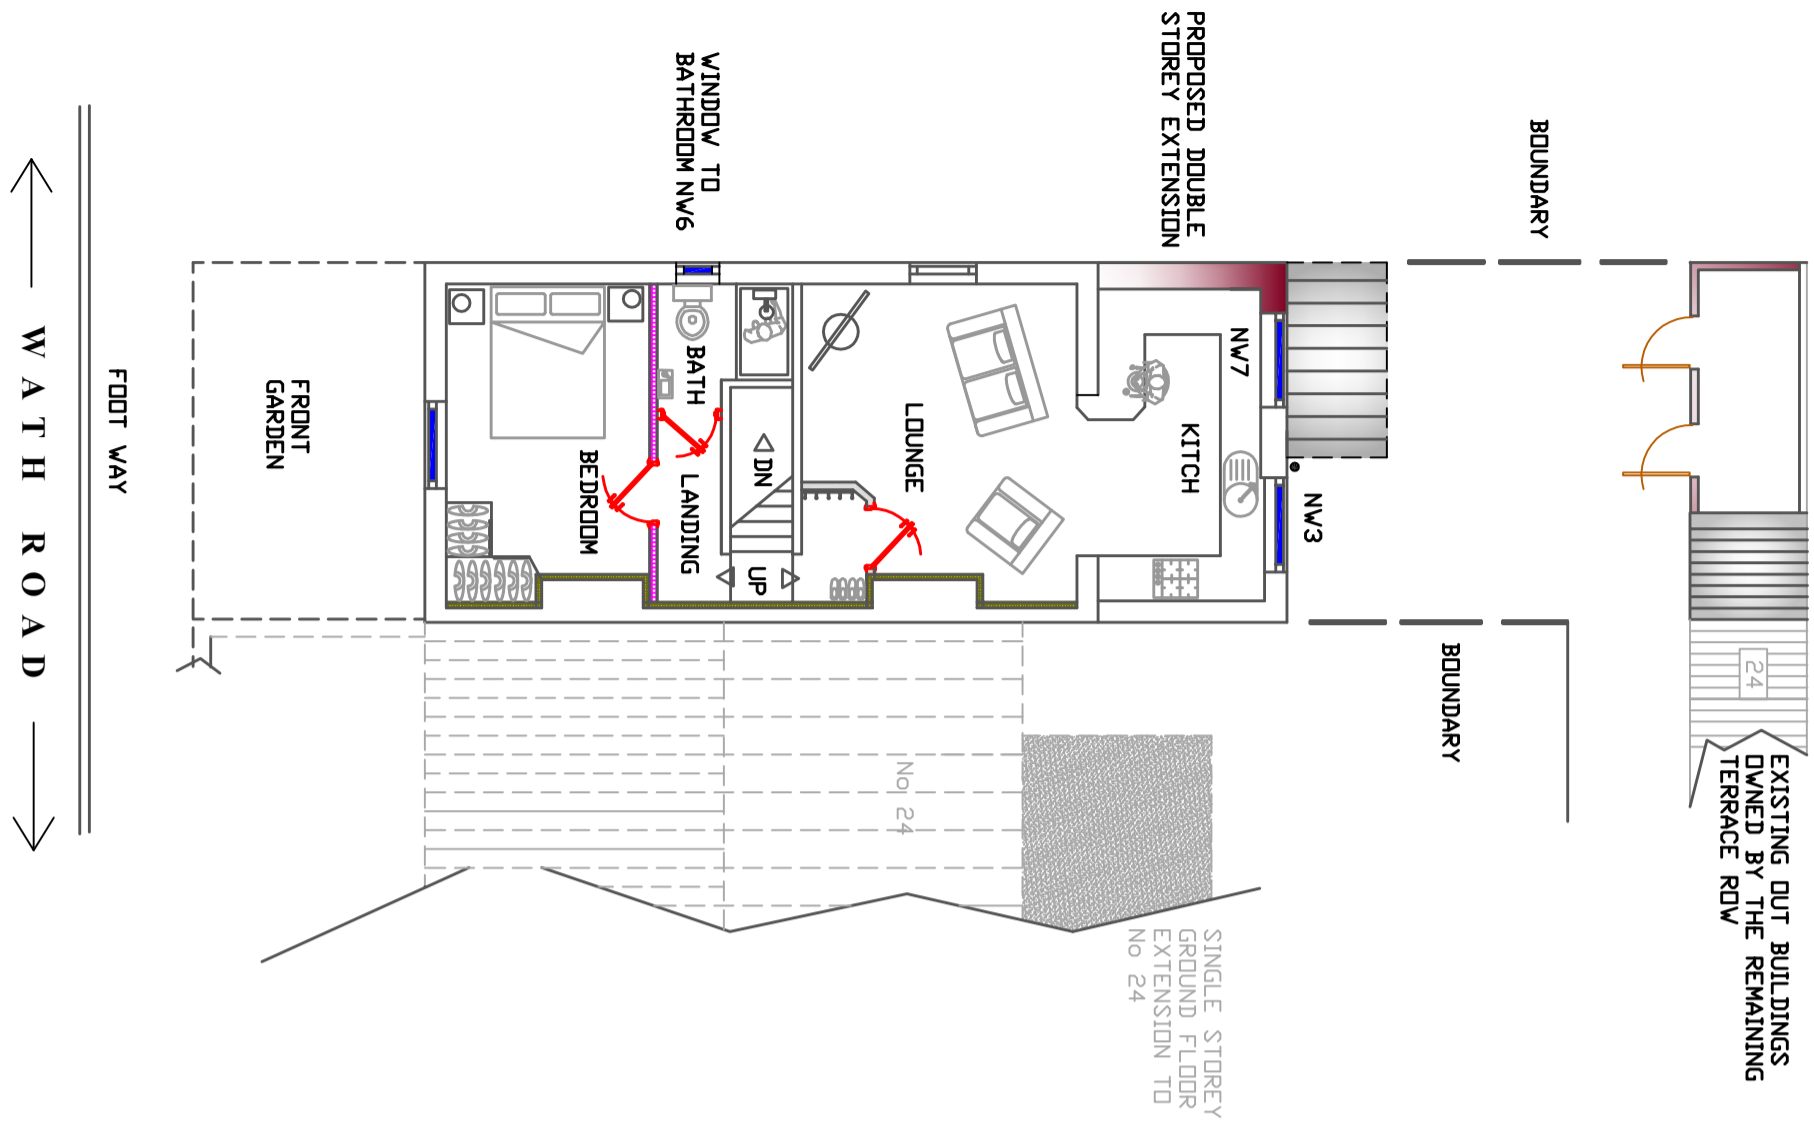

PROPOSED GROUND FLOOR LAYOUT FLAT 1

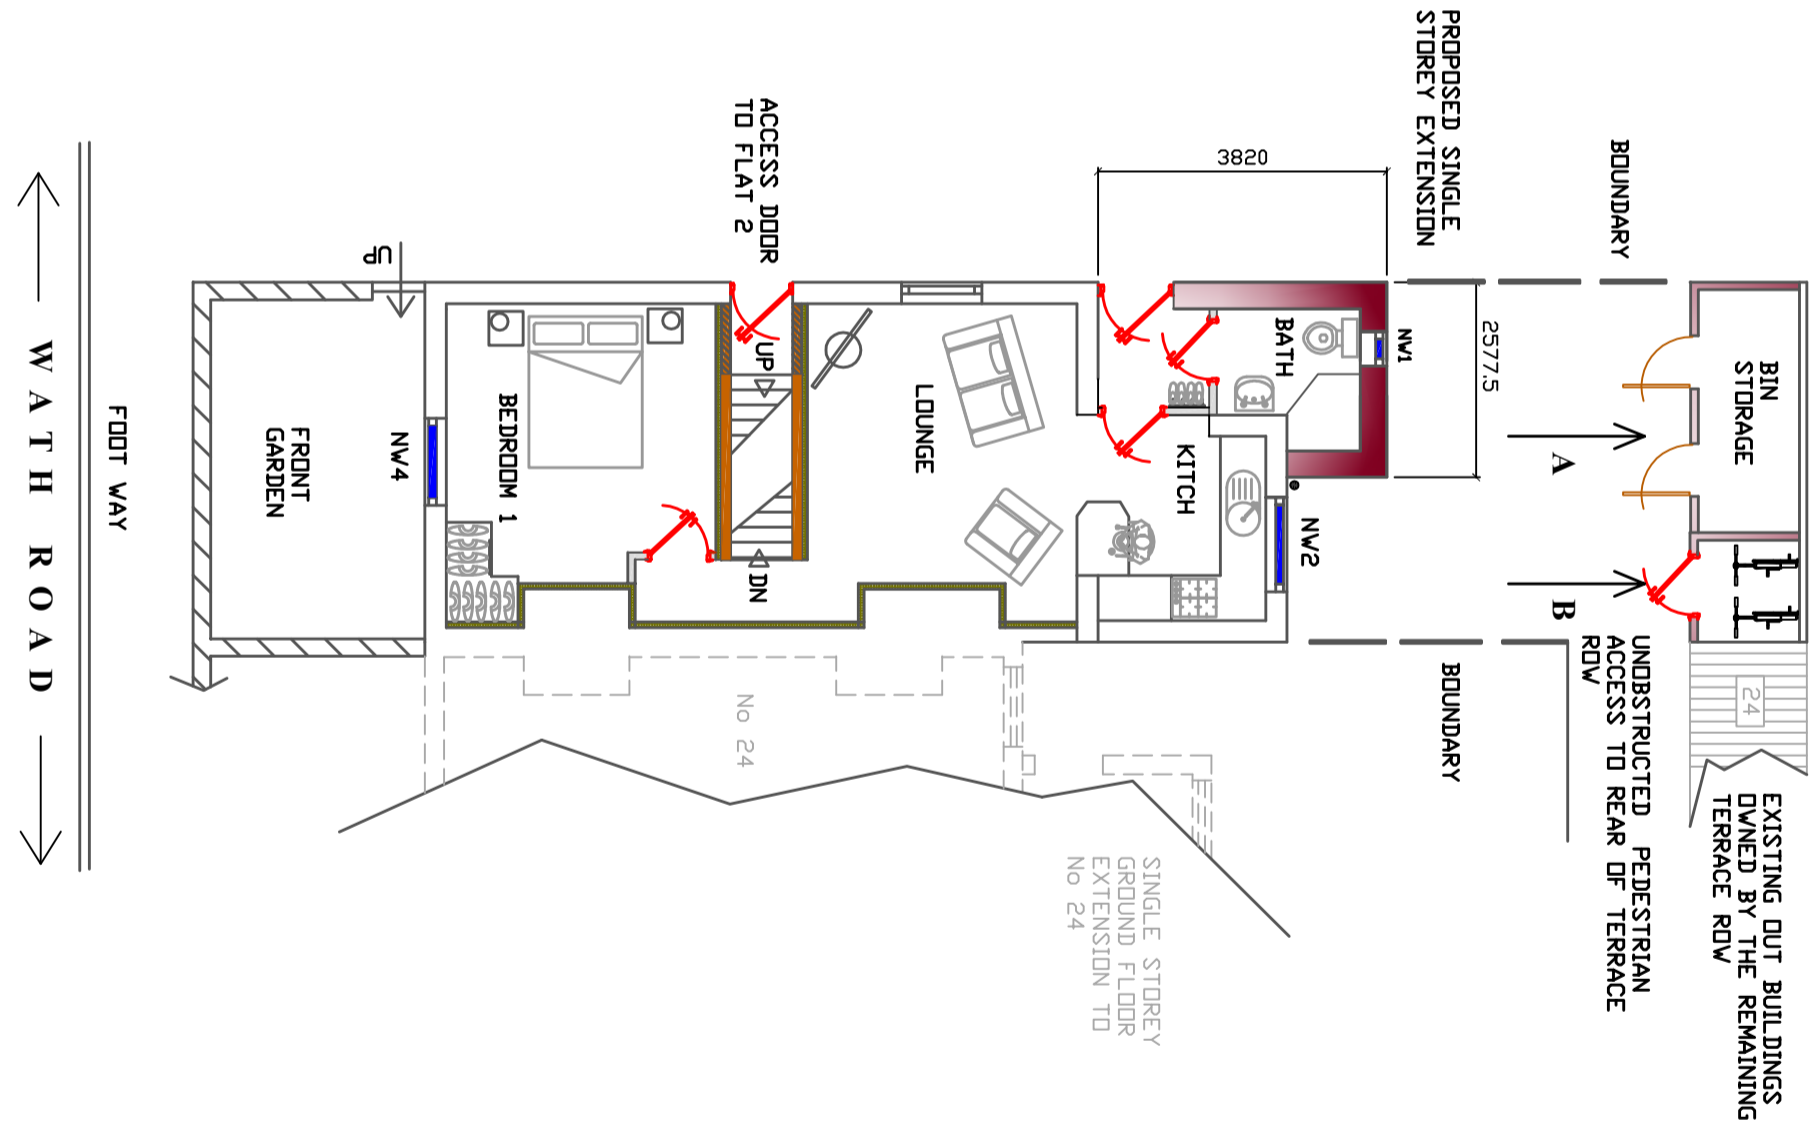


GENERAL

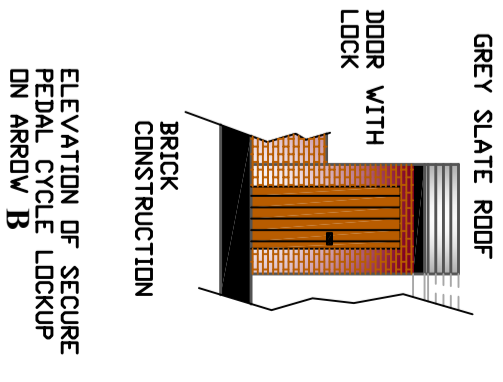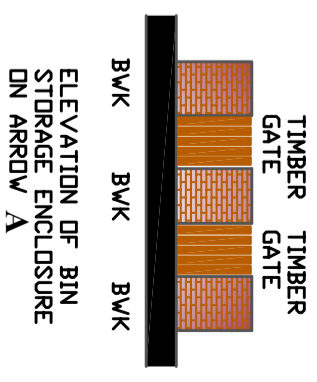

CLIENT
26 WATH ROAD, WOMBWELL
BARNSELEY

TITLE
PROPOSED FLOOR LAYOUTS TO FLATS 1 & 2

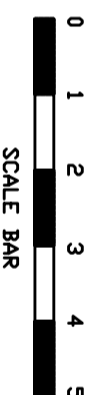

REV A
DUTLINE OF No24
ADDED
08/05/26

SCALE 1:100 @ A3
DATE 14/04/2026

REV A
DRG No 007/26A

