


Do not scale off this drawing. All dimensions to be checked on site prior to manufacture and construction. This drawing is the property of Just-H Architects and should not be reproduced without permission. All discrepancies to be brought to the attention of the architect immediately. This drawing is to be read in conjunction with the specification / bill of quantities and related drawings.

REVISION

A FIRST ISSUE

21.05.19

SK

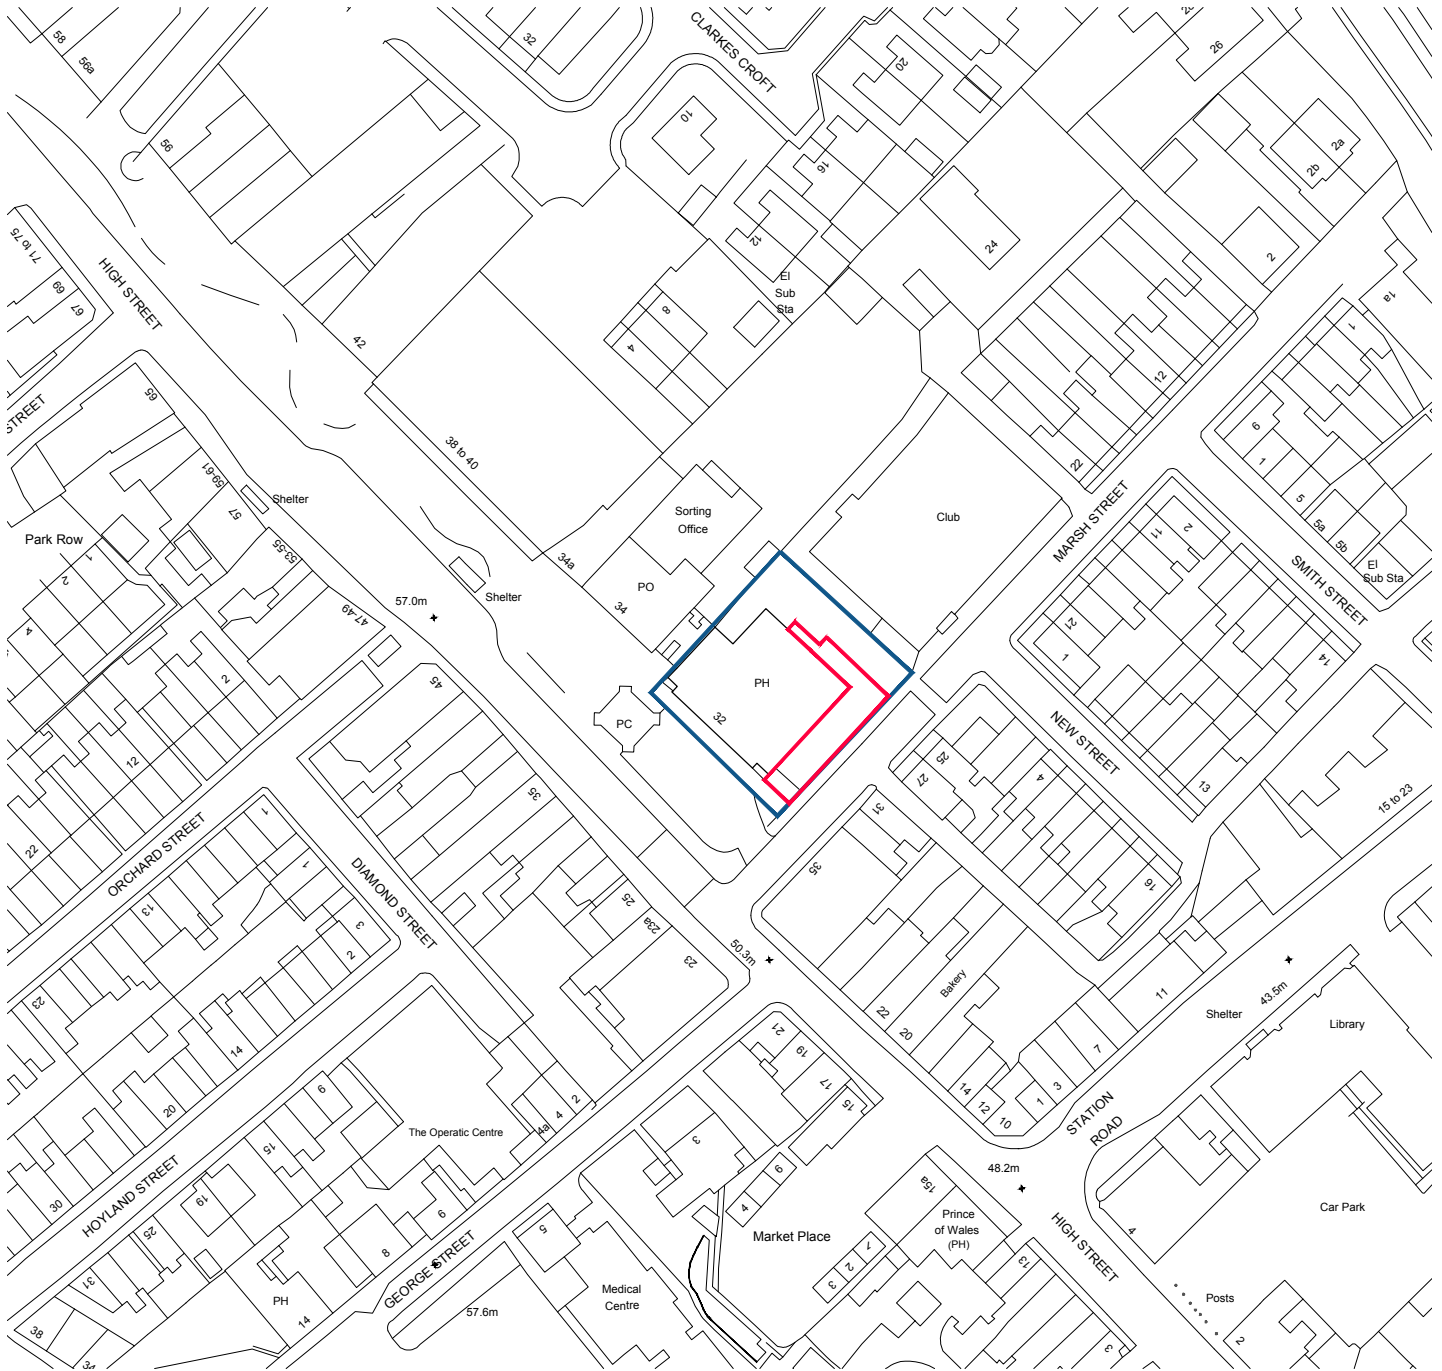

Key:

- Site Boundary
- Proposed Area for Development



JD WETHERSPOON	client
THE HORSESHOE HOTEL, WOMBWELL 30 HIGH STREET, S73 0AA	project
LOCATION EXISTING	title
JDW25	job No.
AK01	dwg No.
1:1250 @ A4	scale
SK	drawn

Just H Architects
 107 Timber Wharf
 32 Worsley Street
 Castlefield, Manchester
 M15 4NX
 0161 237 5500
 info@justharchitects.co.uk