



PROPOSED ELEVATIONS




FRONT (NORTHERLY)

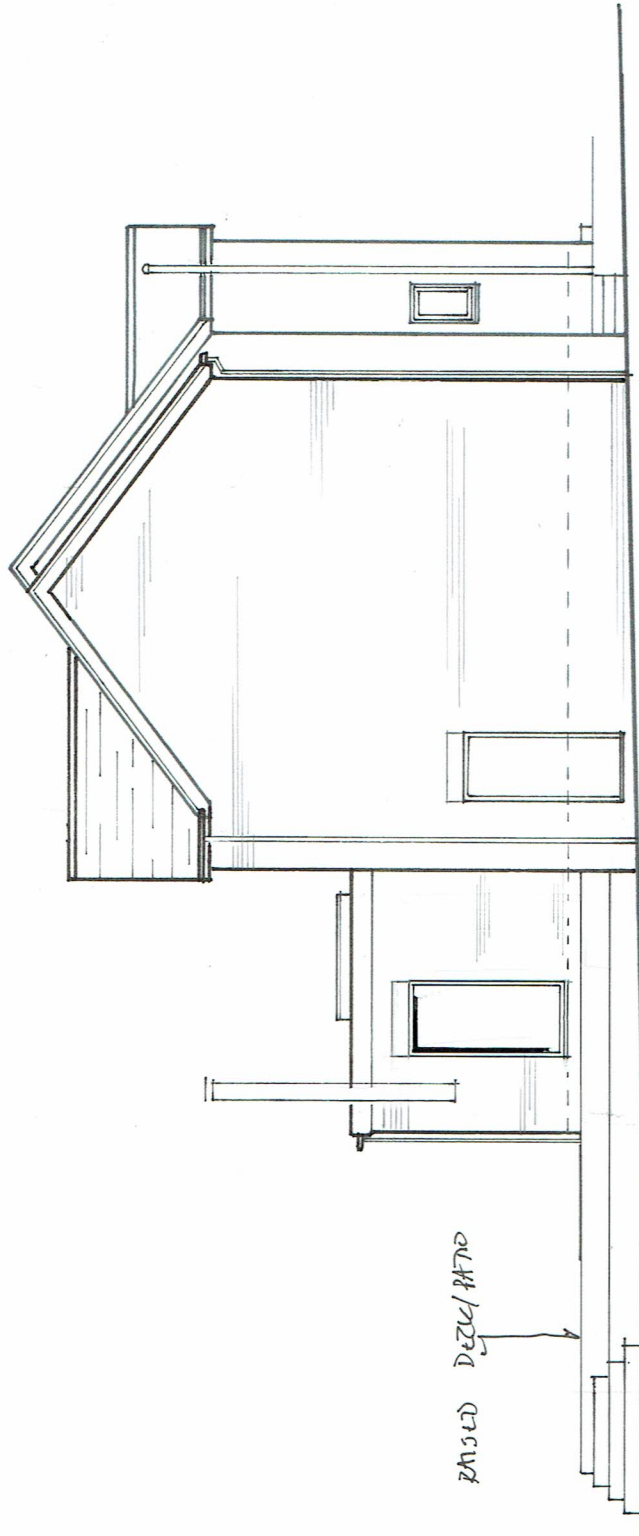

SIDE (EASTERLY)

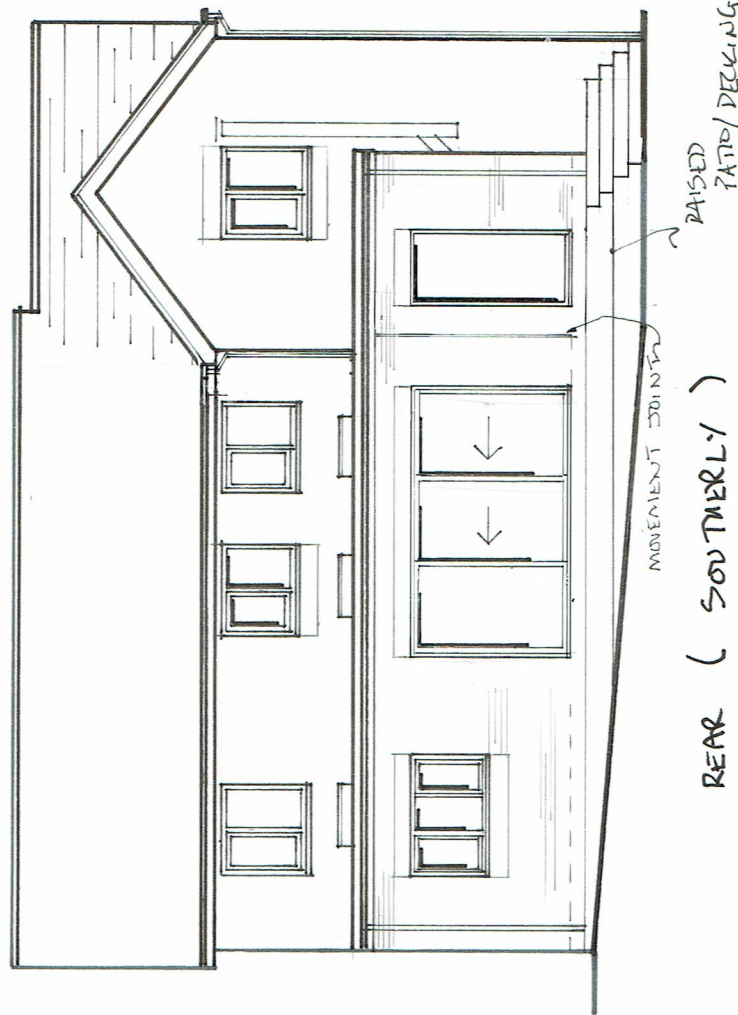

REAR (SOUTHERLY)

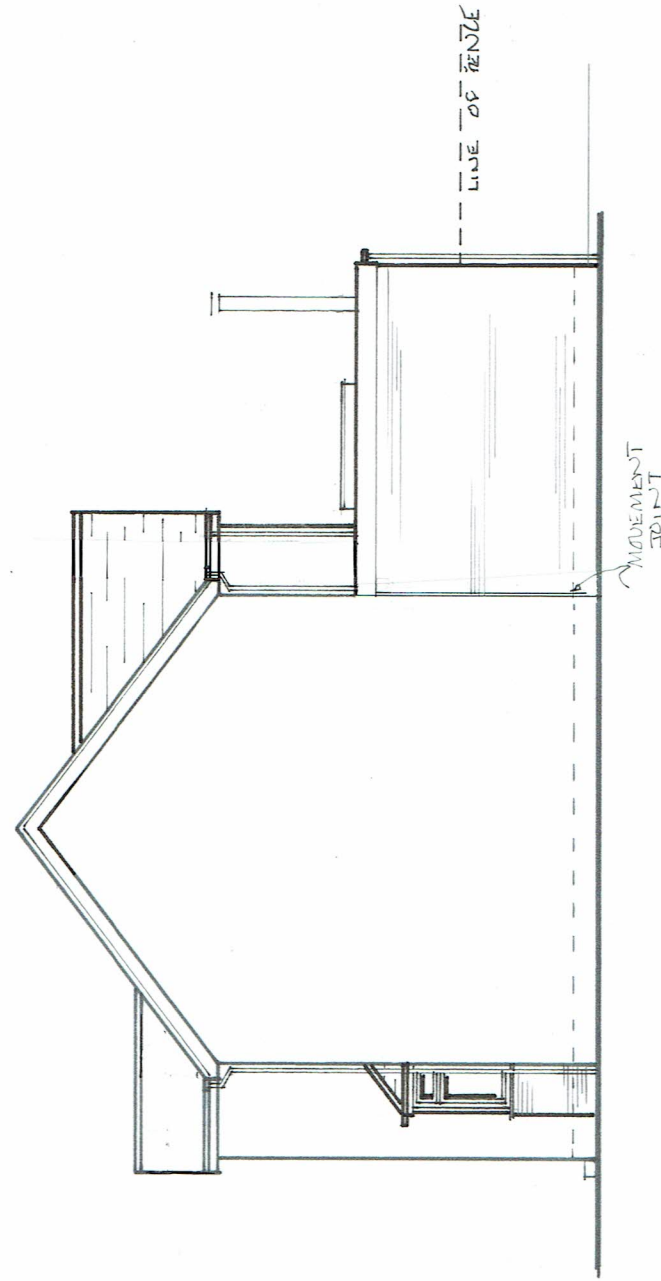

SIDE (WESTERLY)

REV B - RAISED DECK/PATIO ADJUSTED 10.5.23

REV A - FLUE RELOCATED AND SOUTH AND EAST ELEVATION WINDOWS ADJUSTED 8.5.23