


Location Plan

Scale 1:1250

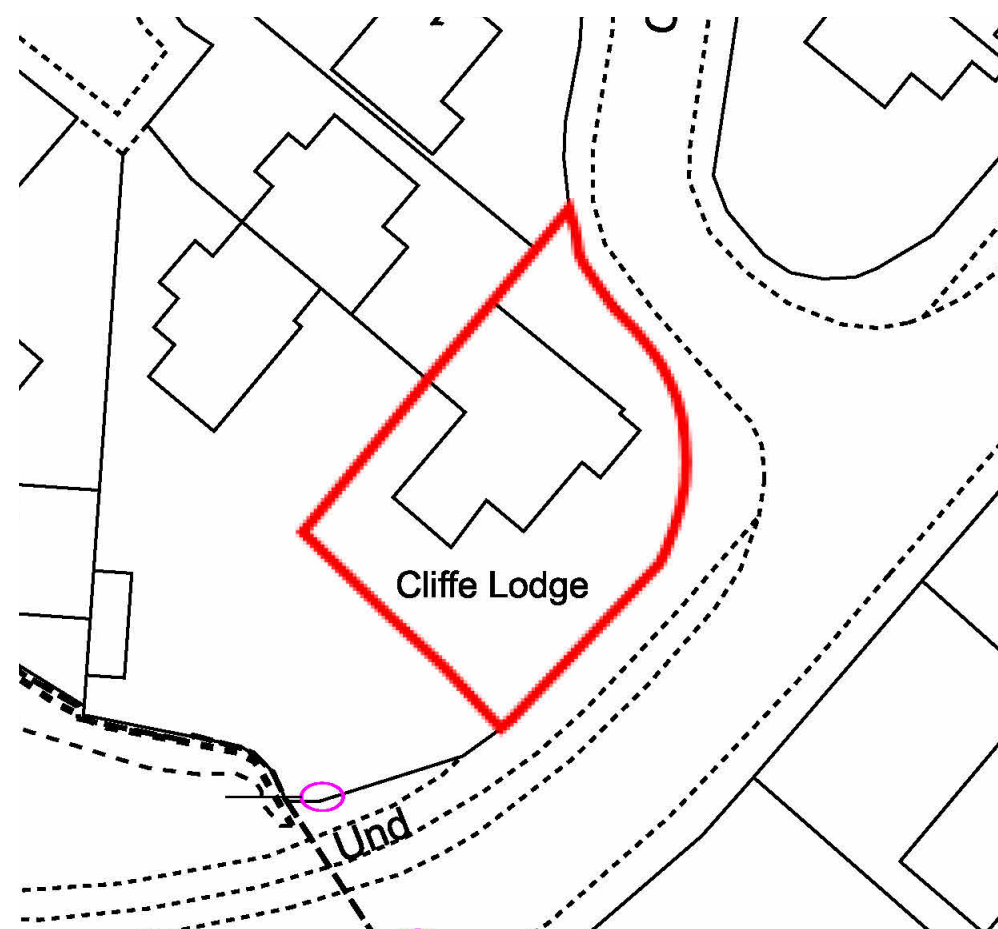

Site Block Plan

Scale 1:500



66 Low Grange Road
Thurnscoe
Rotherham
S63 0LE

Mobile :- 07966 488928
email :- info@abdesignandbuild.co.uk
web :- www.abdesignandbuild.co.uk

[illegible]

Project

Material Changes and alterations
Cliffe Lodge
Burton Road
Monk Bretton
Barnsley
S71 2HE

Drawing

Location Plan
Site Block Plan

Drawn By
Stuart Allen

Date	05/05/25
------	----------

Scale @ A3 Size

As Indicated

Drawing Number	ABPACliffeLodgeS712HE A104
----------------	----------------------------

	Rev
--	-----