



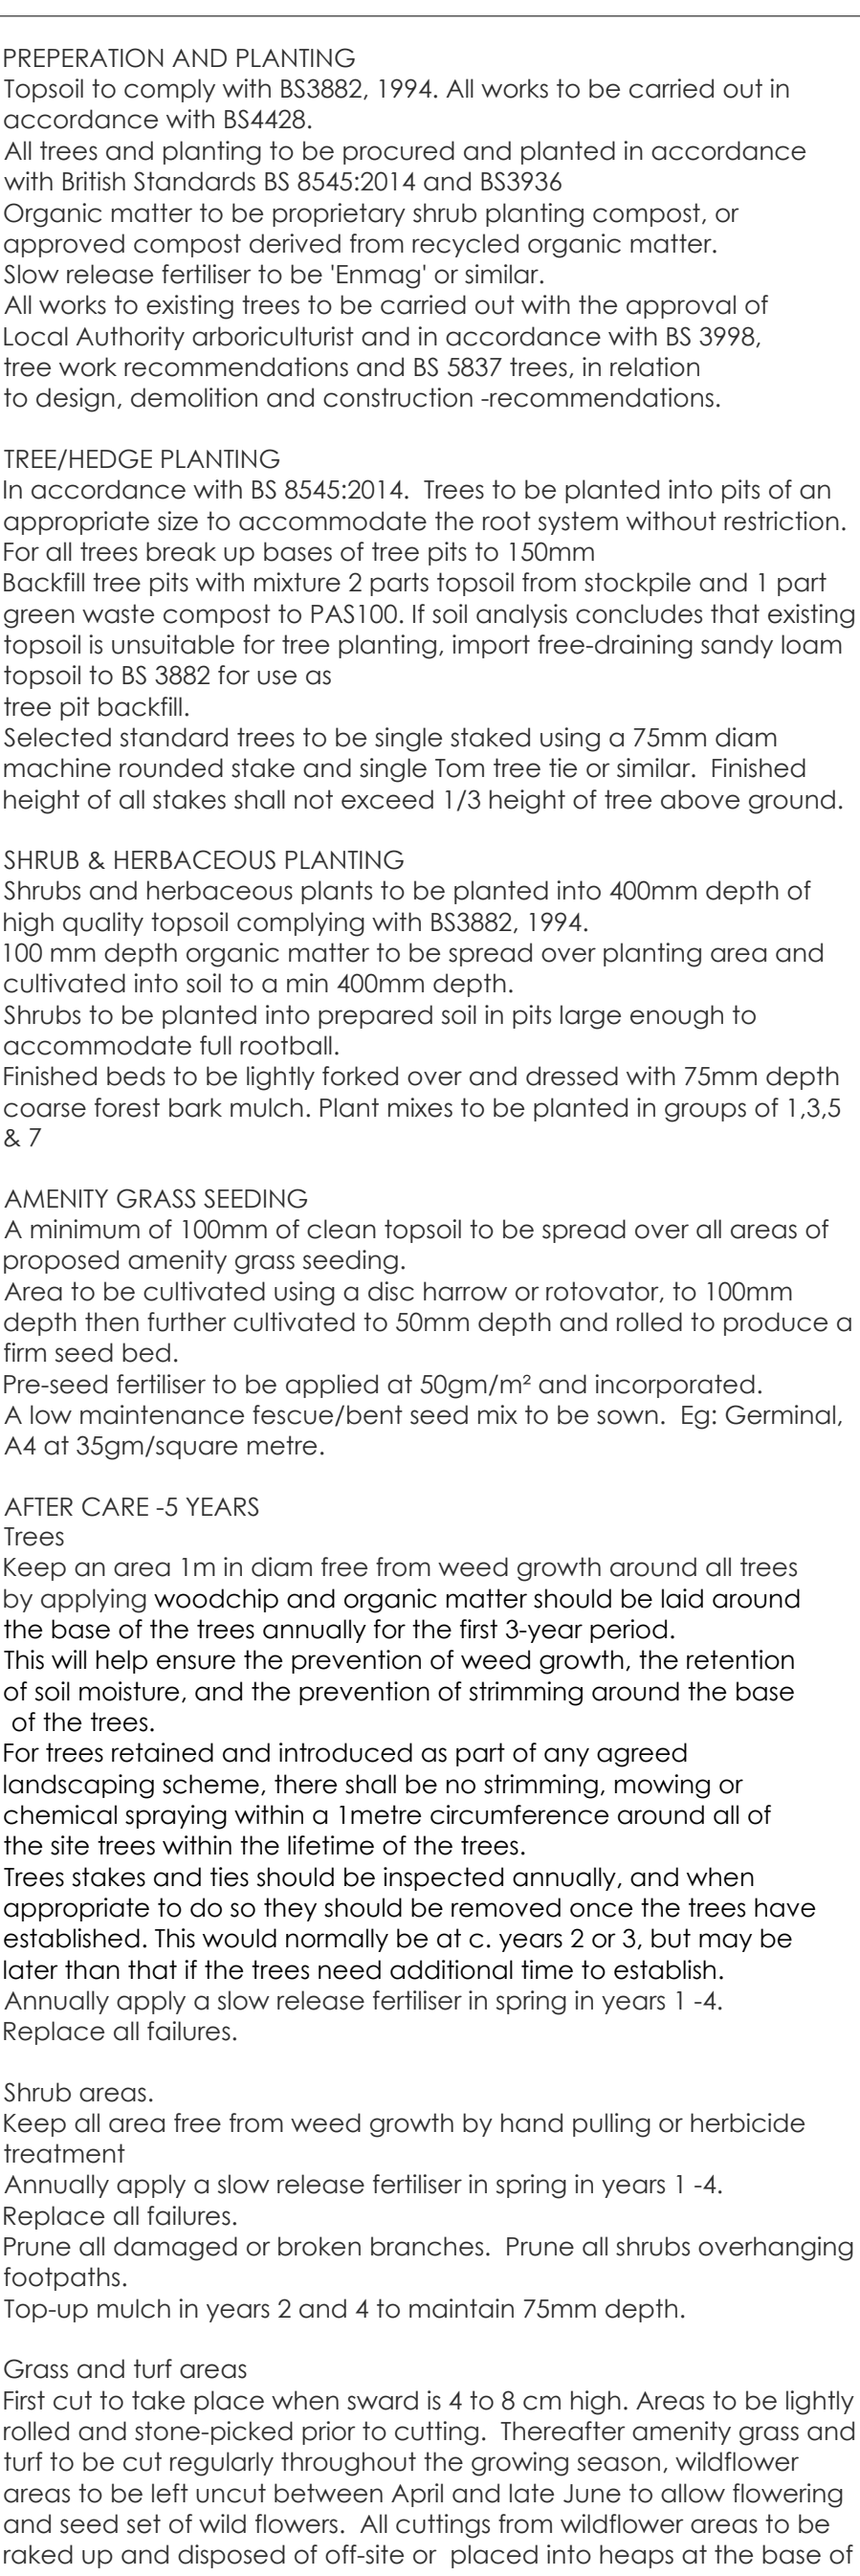

Number	Species	abbreviation	Height	Girth
	Trees			
2	Sorbus Aria	SoA	250-350cm	12-14
2	<i>Tilia cordata</i>	Tic	250-350cm	12-14
2	Betula Pubescens	BePu	200-200cm	12-14

Quantity	Species	Abbr.	Height	Pot size	Density
	Ornamental Shrubs				
22	Lavandula angustifolia 'Munstead'	LaM	40-50cm	3L	5/m2
47	Escallonia 'Apple Blossom	EAB	40-60cm	3L	5/m2
44	Hypericum x moserianum	Hxm	40-50cm	3L	5/m2
	Low Shade Mix				
24	Tiarella cordifolia	Tco	10-20cm	9cm	6/m2
24	Geranium sanguineum	Gs	10-20cm	9cm	6/m2
24	Euphorbia amygdaloides	Ea	10-20cm	9cm	6/m2
24	Pulmonaria 'Blue Ensign'	PBE	10-20cm	9cm	6/m2
24	Filipendula purpurea	Fip	10-20cm	9cm	6/m2
24	Vinca minor	Vmi	10-20cm	9cm	6/m2

- Watering, requirements vary depending on a number of factors such as species and location, but a general rule is that **trees should receive at least 50 litres of water per week (April to September) for the first 3 years**.
- This should be sufficient to ensure they resist any drought conditions, but may need to be extended subject to climatic conditions over the initial 3-year period.
- PHASING**
- All trees and to be planted in the first dormant season (Nov to March) after completion of construction.
- All bare root and container plants to be planted in the first March after completion of construction.
- All grass to be seeded in the first season following completion of construction. Between end May and End June or September.
- Trimming back of existing hedgerow must be carried out outside bird nesting season.

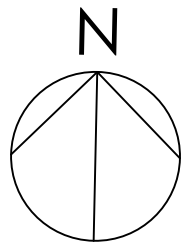

	
LANDSCAPE ARCHITECT PLANTING DESIGN	
2 KIRK GATE, HANGING HEATHON, W17 7DA. E:INK.SPOT.STUDIO@OUTLOOK.COM WWW.INK-SPOT-STUDIO.WEBNODE.CO.UK	
Client:	Bill Borgia
Project:	23-25 Pantry Hill, Worsbrough Bridge, Barnsley, S70 4RP
Drawing:	Landscape Proposals (Condition no.21)
Date:	Scale:
July 2026	1:200@A1
Drawing No:	Rev:
IS-26-003-01	