


All dimensions are approximate and to be checked on site. The exact room dimensions may vary depending on the chosen wall finish and construction method. Do not scale from this drawing. Structural engineer to conduct site visit before structural calculations are prepared. This drawing must be read in conjunction with all other related documentation. Contractor is responsible for ensuring full compliance with the Building Regulations. Any discrepancies in the drawing to be reported to Ecclesall Design immediately. If in doubt, ask.

PROJECT	
Bruce Lodge, Pilley Hills, Tankersley, Barnsley S75 3AU	
TITLE	
Proposed Cross Section A-A	
CLIENT	
Carey Sizer-Coy	
 <b>ECCLESALL</b> DESIGN <a href="http://www.ecclesall.design">www.ecclesall.design</a>	DRAWN BY
	D. Pilka
	SCALE (@ A3)
	1 : 200
	DATE
	March 2023
DRAWING NUMBER	REV
244-19	D

# Proposed Cross Section A-A


1 : 200




All dimensions are approximate and to be checked on site. The exact room dimensions may vary depending on the chosen wall finish and construction method. Do not scale from this drawing. Structural engineer to conduct site visit before structural calculations are prepared. This drawing must be read in conjunction with all other related documentation. Contractor is responsible for ensuring full compliance with the Building Regulations. Any discrepancies in the drawing to be reported to Ecclesall Design immediately. If in doubt, ask.

# Proposed Cross Section B-B

1 : 200


PROJECT	
Bruce Lodge, Pilley Hills, Tankersley, Barnsley S75 3AU	
TITLE	
Proposed Cross Section B-B	
CLIENT	
Carey Sizer-Coy	
 <b>ECCLESALL</b> DESIGN <a href="http://www.ecclesall.design">www.ecclesall.design</a>	DRAWN BY
	D. Pilka
	SCALE (@ A3)
	1 : 200
	DATE
	March 2023
DRAWING NUMBER	REV
244-20	D

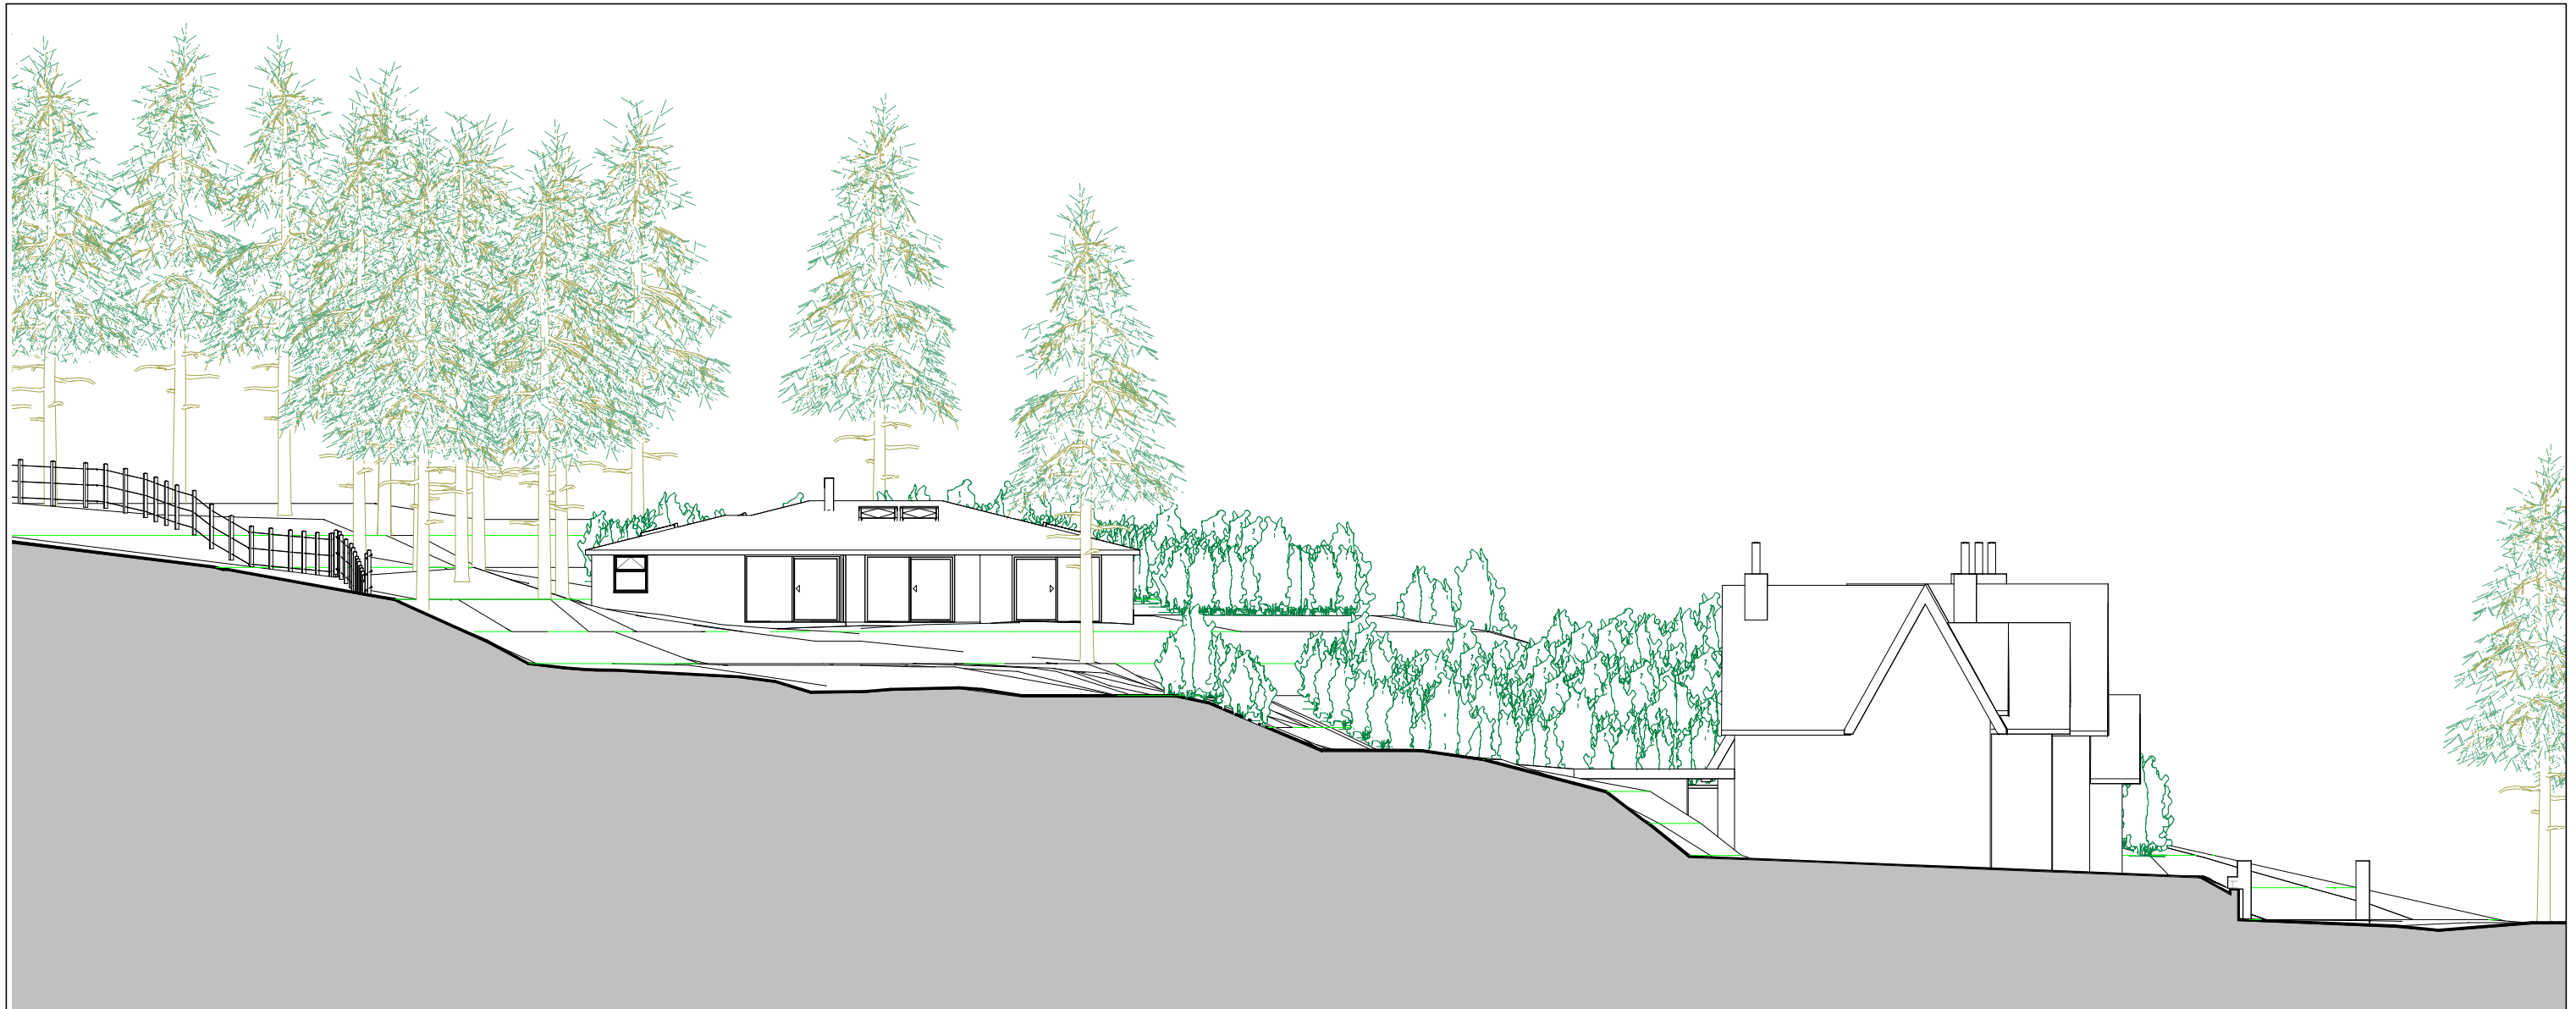

All dimensions are approximate and to be checked on site. The exact room dimensions may vary depending on the chosen wall finish and construction method. Do not scale from this drawing. Structural engineer to conduct site visit before structural calculations are prepared. This drawing must be read in conjunction with all other related documentation. Contractor is responsible for ensuring full compliance with the Building Regulations. Any discrepancies in the drawing to be reported to Ecclesall Design immediately. If in doubt, ask.

# Proposed Cross Section C-C


1 : 200

PROJECT	
Bruce Lodge, Pilley Hills, Tankersley, Barnsley S75 3AU	
TITLE	
Proposed Cross Section C-C	
CLIENT	
Carey Sizer-Coy	
 <b>ECCLESALL</b> DESIGN <a href="http://www.ecclesall.design">www.ecclesall.design</a>	DRAWN BY
	D. Pilka
	SCALE (@ A3)
	1 : 200
	DATE
	March 2023
DRAWING NUMBER	REV
244-21	D




All dimensions are approximate and to be checked on site. The exact room dimensions may vary depending on the chosen wall finish and construction method. Do not scale from this drawing. Structural engineer to conduct site visit before structural calculations are prepared. This drawing must be read in conjunction with all other related documentation. Contractor is responsible for ensuring full compliance with the Building Regulations. Any discrepancies in the drawing to be reported to Ecclesall Design immediately. If in doubt, ask.

**Proposed Cross Section D-D**  
 1 : 200 Principal Elevation

PROJECT Bruce Lodge, Pilley Hills, Tankersley, Barnsley S75 3AU	
TITLE Proposed Cross Section D-D	
CLIENT Carey Sizer-Coy	
 <b>ECCLESALL</b> DESIGN <a href="http://www.ecclesall.design">www.ecclesall.design</a>	DRAWN BY D. Pilka
	SCALE (@ A3) 1 : 200
	DATE March 2023
DRAWING NUMBER 244-22	REV D




All dimensions are approximate and to be checked on site. The exact room dimensions may vary depending on the chosen wall finish and construction method. Do not scale from this drawing. Structural engineer to conduct site visit before structural calculations are prepared. This drawing must be read in conjunction with all other related documentation. Contractor is responsible for ensuring full compliance with the Building Regulations. Any discrepancies in the drawing to be reported to Ecclesall Design immediately. If in doubt, ask.

PROJECT	
Bruce Lodge, Pilley Hills, Tankersley, Barnsley S75 3AU	
TITLE	
Proposed Cross Section E-E	
CLIENT	
Carey Sizer-Coy	
 <b>ECCLESALL</b> DESIGN <a href="http://www.ecclesall.design">www.ecclesall.design</a>	DRAWN BY
	D. Pilka
	SCALE (@ A3)
	1 : 200
	DATE
	March 2023
DRAWING NUMBER	REV
244-23	D

# Proposed Cross Section E-E


1 : 200

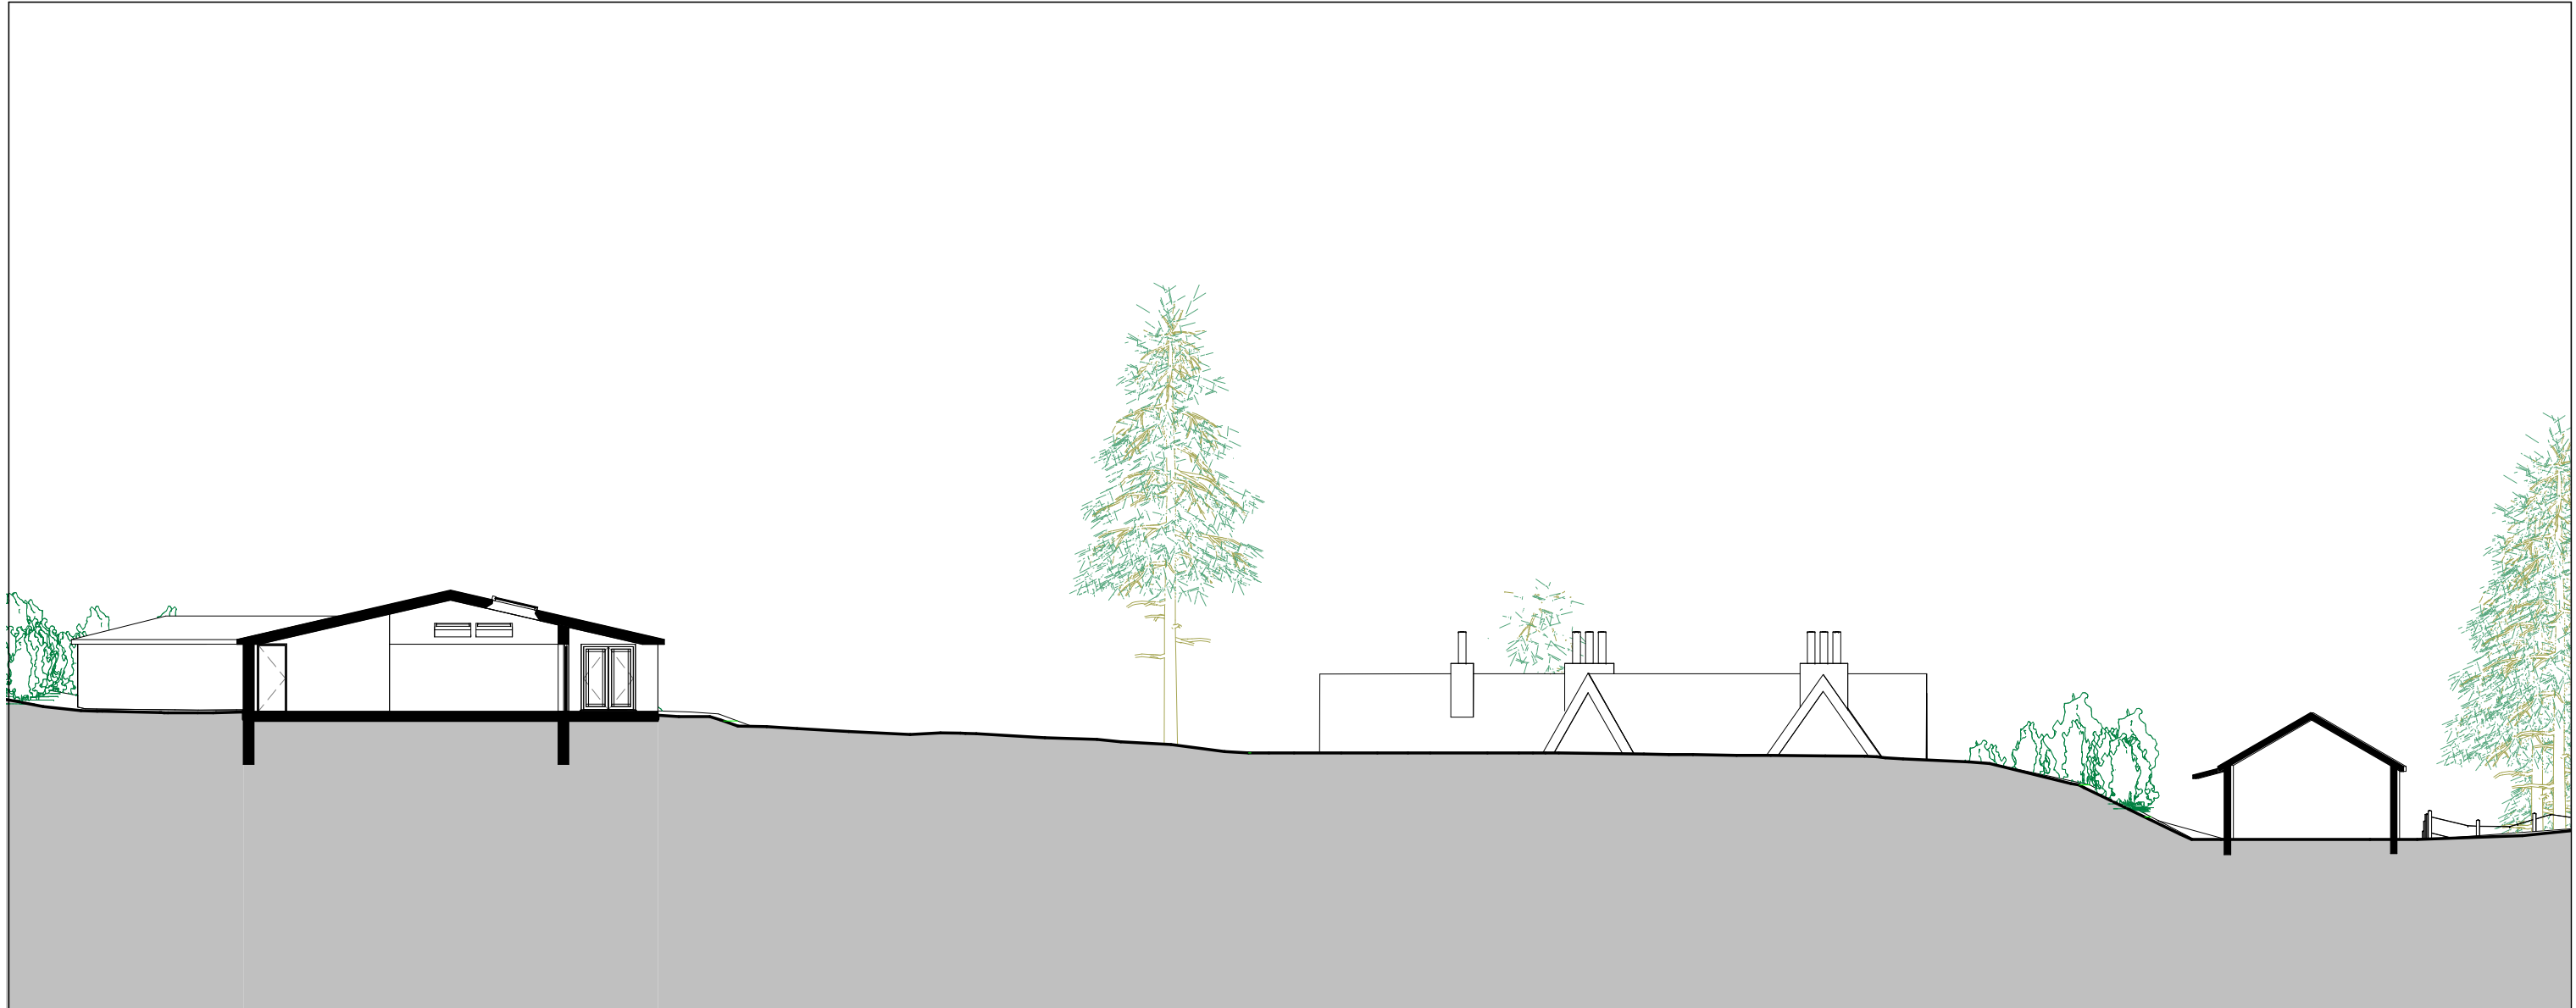


All dimensions are approximate and to be checked on site. The exact room dimensions may vary depending on the chosen wall finish and construction method. Do not scale from this drawing. Structural engineer to conduct site visit before structural calculations are prepared. This drawing must be read in conjunction with all other related documentation. Contractor is responsible for ensuring full compliance with the Building Regulations. Any discrepancies in the drawing to be reported to Ecclesall Design immediately. If in doubt, ask.


# Proposed Cross Section F-F

1 : 200

PROJECT	
Bruce Lodge, Pilley Hills, Tankersley, Barnsley S75 3AU	
TITLE	
Proposed Cross Section F-F	
CLIENT	
Carey Sizer-Coy	
 <b>ECCLESALL</b> DESIGN <a href="http://www.ecclesall.design">www.ecclesall.design</a>	DRAWN BY
	D. Pilka
	SCALE (@ A3)
	1 : 200
	DATE
	March 2023
DRAWING NUMBER	REV
244-24	D

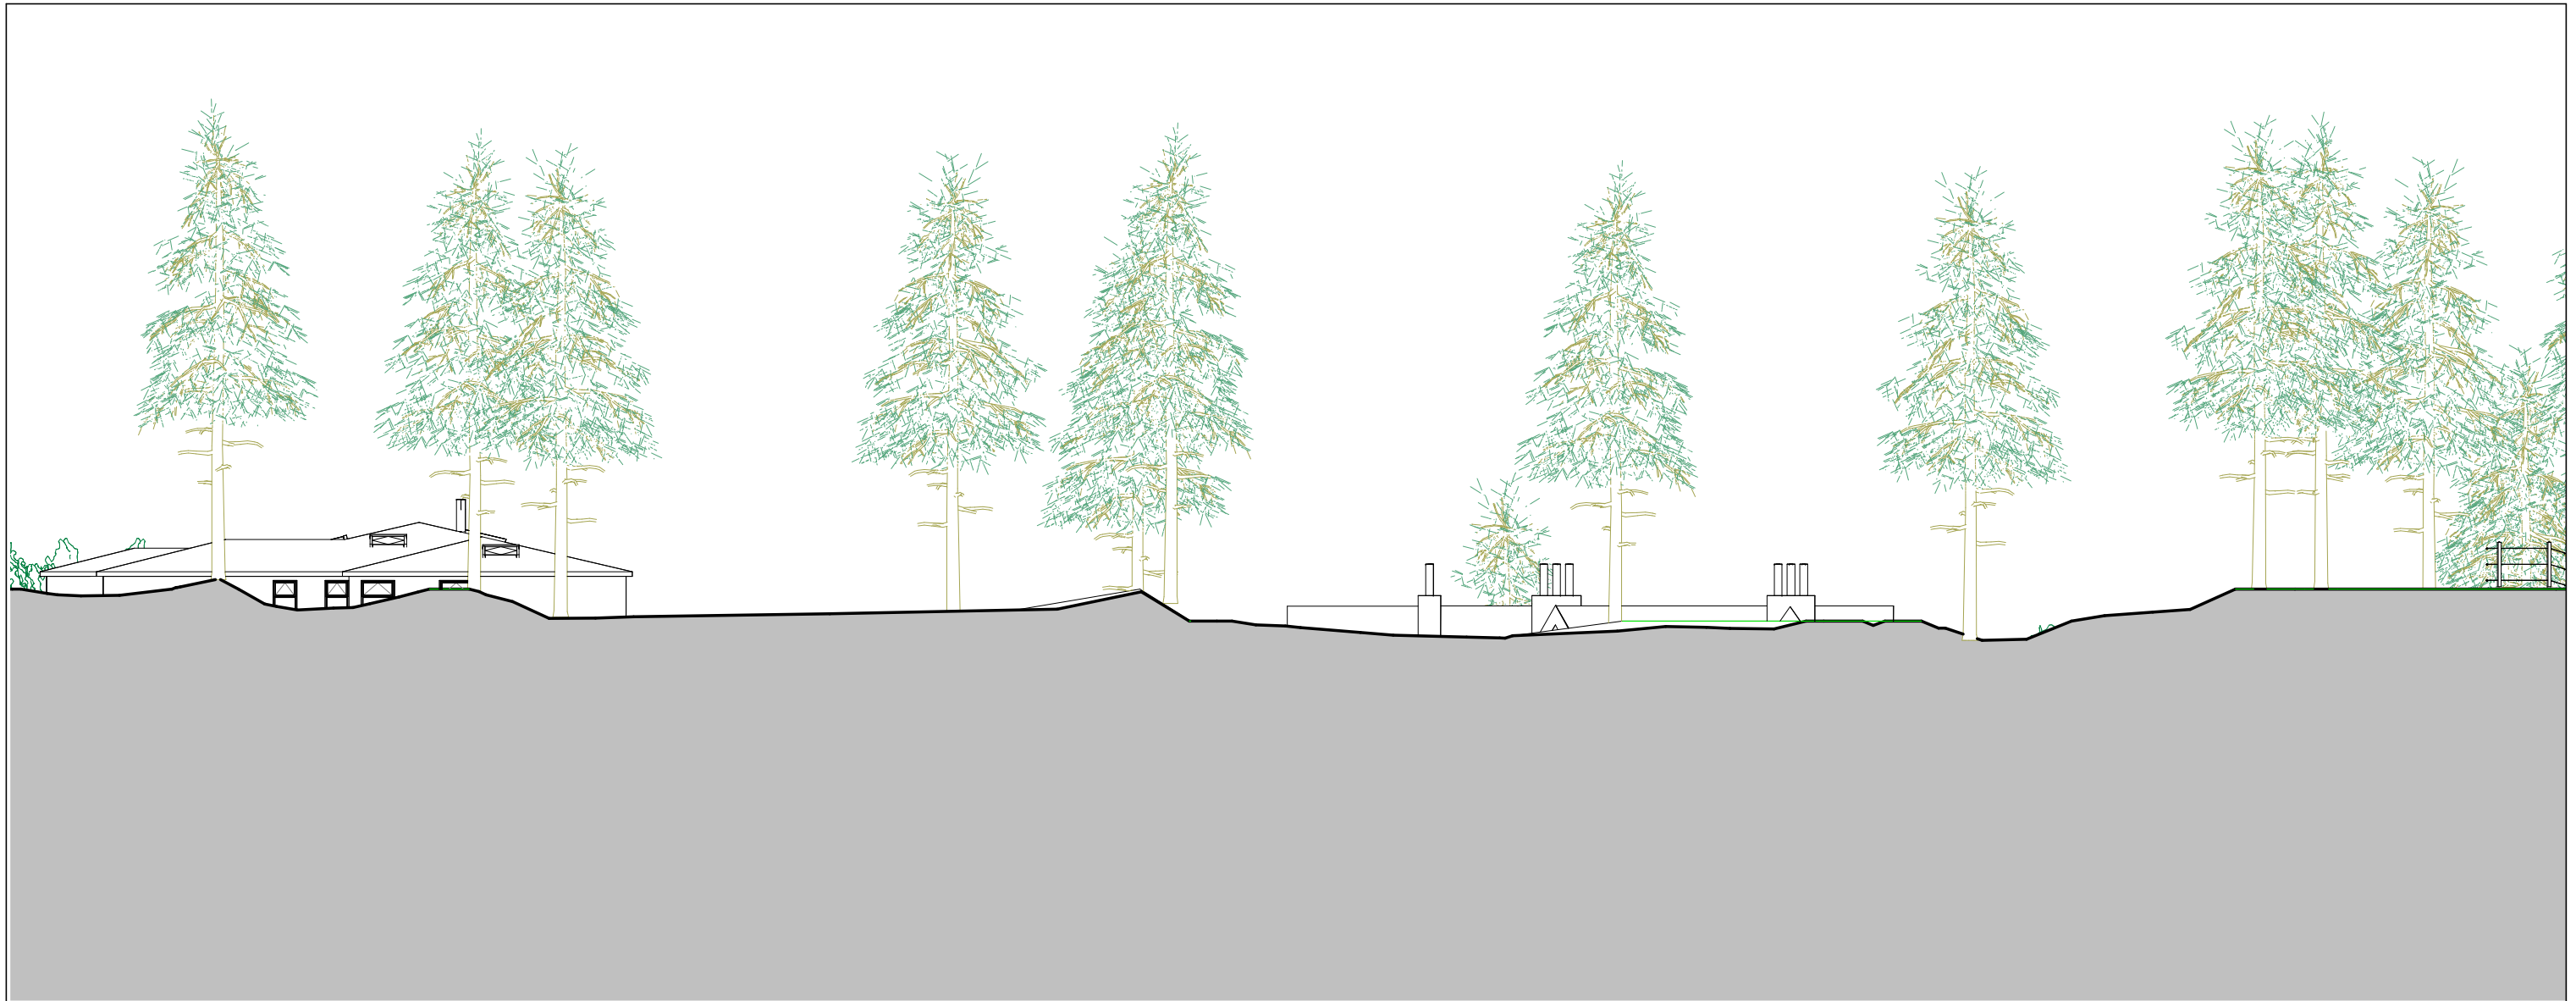

All dimensions are approximate and to be checked on site. The exact room dimensions may vary depending on the chosen wall finish and construction method. Do not scale from this drawing. Structural engineer to conduct site visit before structural calculations are prepared. This drawing must be read in conjunction with all other related documentation. Contractor is responsible for ensuring full compliance with the Building Regulations. Any discrepancies in the drawing to be reported to Ecclesall Design immediately. If in doubt, ask.

PROJECT	
Bruce Lodge, Pilley Hills, Tankersley, Barnsley S75 3AU	
TITLE	
Proposed Cross Section G-G	
CLIENT	
Carey Sizer-Coy	
 <b>ECCLESALL</b> DESIGN <a href="http://www.ecclesall.design">www.ecclesall.design</a>	DRAWN BY
	D. Pilka
	SCALE (@ A3)
	1 : 200
	DATE
	March 2023
DRAWING NUMBER	REV
244-25	D

# Proposed Cross Section G-G

1 : 200