


HOUSE TYPE 303A
3 Bed Semi Detached
93.0 sq.m / 1000 sq.ft

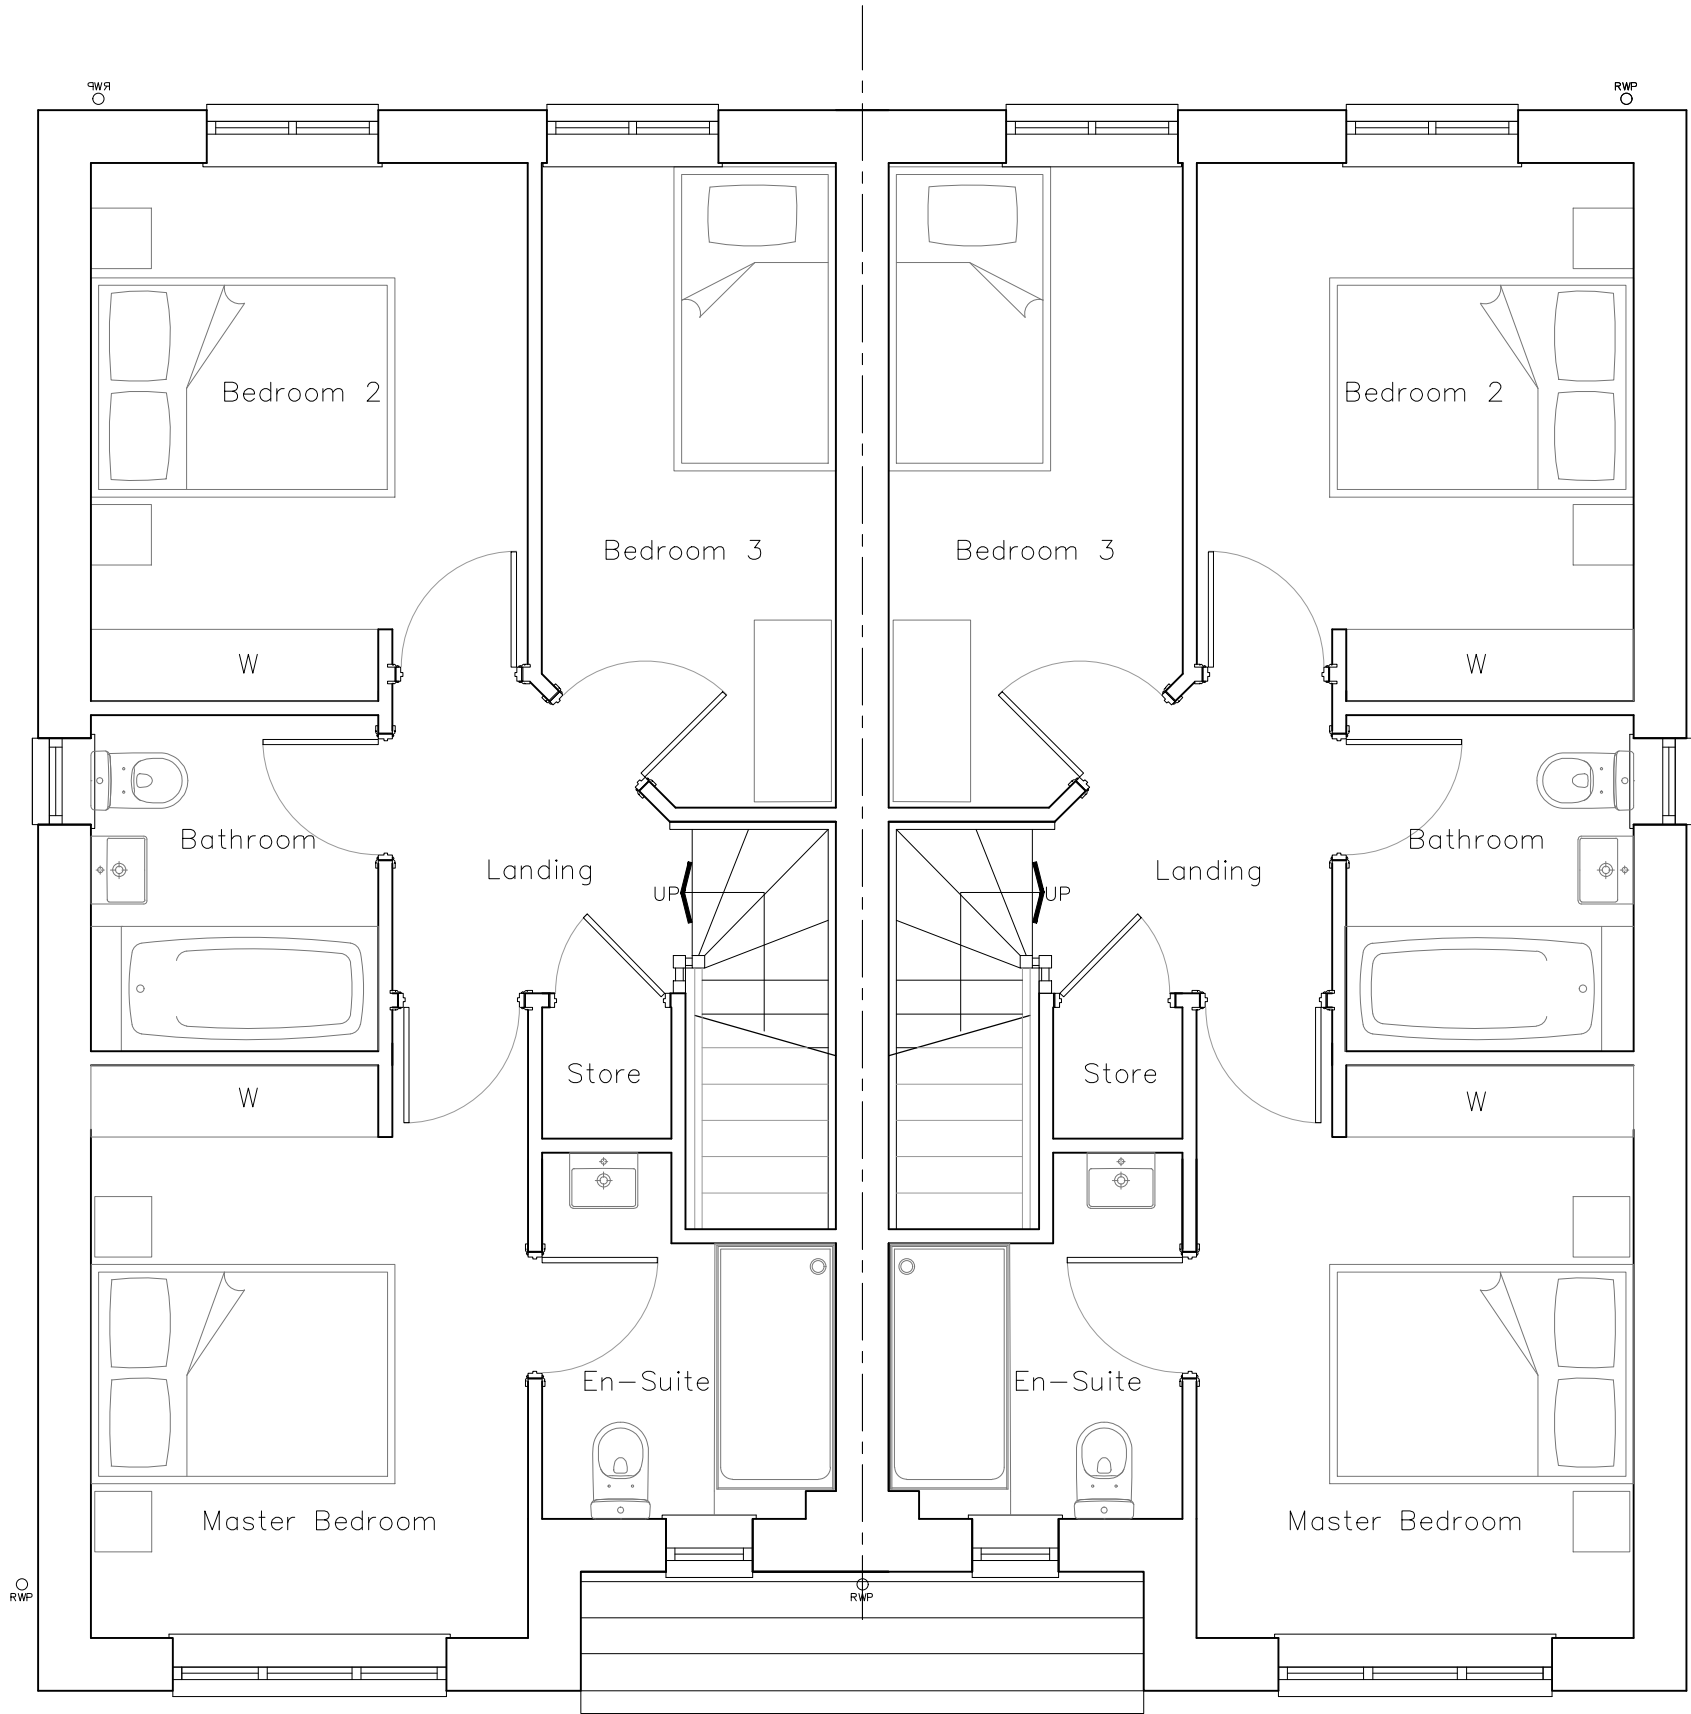

AS
Plot 17, 26

OP
Plot 16, 25

FIRST FLOOR

-	-	-	-
Rev	By	Note	Date



NEWETT
HOMES

Thorp Arch Grange Walton Road Thorp Arch Wetherby LS
T: 01937 543 595 F: 01937 582 333 E: info@berkeleydev

PROJECT	New Smithy Avenue, Thurlstone		
TITLE	N303A First Floor Layout		
DATE	29.07.20	SCALE	1:50@A3
DWG. NO	N303A.02	REVISION	-
DRAWN	JL	CHECKED	JL

DO NOT SCALE FROM DRAWINGS. ANY DISCREPANCIES TO
BE NOTIFIED TO THE ARCHITECTS. COPYRIGHT RESERVED