



# PROPOSED RIGHT ELEVATION

1 : 50

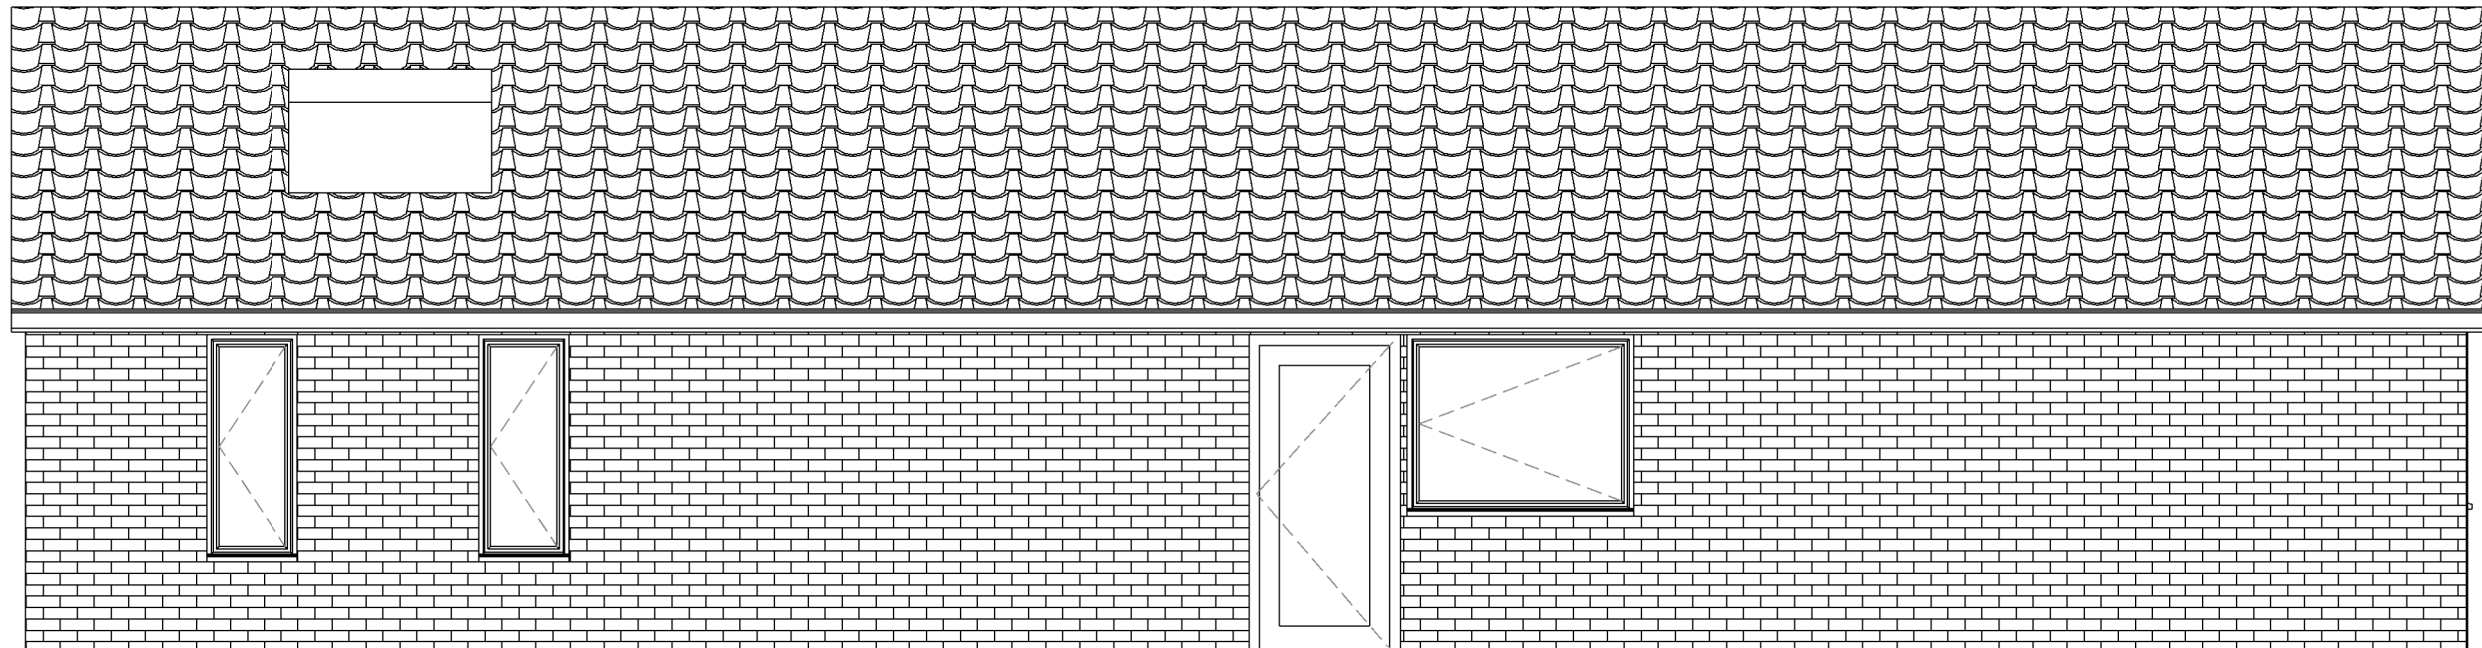

# PROPOSED LEFT ELEVATION

1 : 50

			Client <b>PAUL &amp; BEVERLEY HARPER</b>	Job Title <b>CATANIA RISE DARFIELD BARNSELEY S73 9QZ</b>	 <b>PLAN-IT</b> DESIGN STUDIO 5 Woodroyd Gardens Barnsley, S. Yorks, S73 0HB T: 01226 871 755 W: planitdesign.studio	Drawing Title <b>PROPOSED ELEVATIONS SHEET 2</b>	
						Drawing Status <b>PLANNING ISSUE</b>	
	-	27.03.26	PLANNING ISSUE			Drawing No <b>P-08</b>	Issue -
Issue	Date	Comment	Scale at A3 <b>1 : 50</b>				