


RESPONSIBILITY IS NOT ACCEPTED FOR OTHERS SCALING DIRECTLY FROM THIS DRAWING. DO NOT SCALE FROM THIS DRAWING, USE WRITTEN DIMENSIONS ONLY.

0mm 200 400 600 1200mm ORIGINAL SHEET SIZE **A1**  
1:20

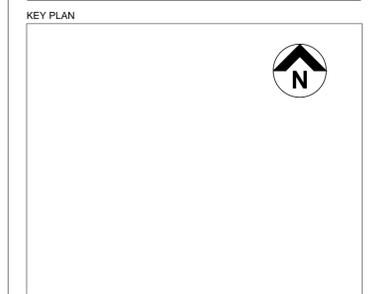


THIS DRAWING IS PRODUCED FOR USE IN THIS PROJECT ONLY AND MAY NOT BE USED FOR ANY OTHER PURPOSE. NPS PROPERTY CONSULTANTS LTD ACCEPT NO LIABILITY FOR THE USE OF THIS DRAWING OTHER THAN THE PURPOSE FOR WHICH IT WAS INTENDED IN CONNECTION WITH THIS PROJECT AS RECORDED IN THE 'PURPOSE FOR ISSUE' AND 'FILE STATUS CODE'.

THIS DRAWING MAY NOT BE REPRODUCED IN ANY FORM WITHOUT PRIOR WRITTEN AGREEMENT OF NPS PROPERTY CONSULTANTS LTD.

© CROWN COPYRIGHT AND DATABASE RIGHTS 2017 ORDNANCE SURVEY LICENCE NUMBER 100022284


Notes:

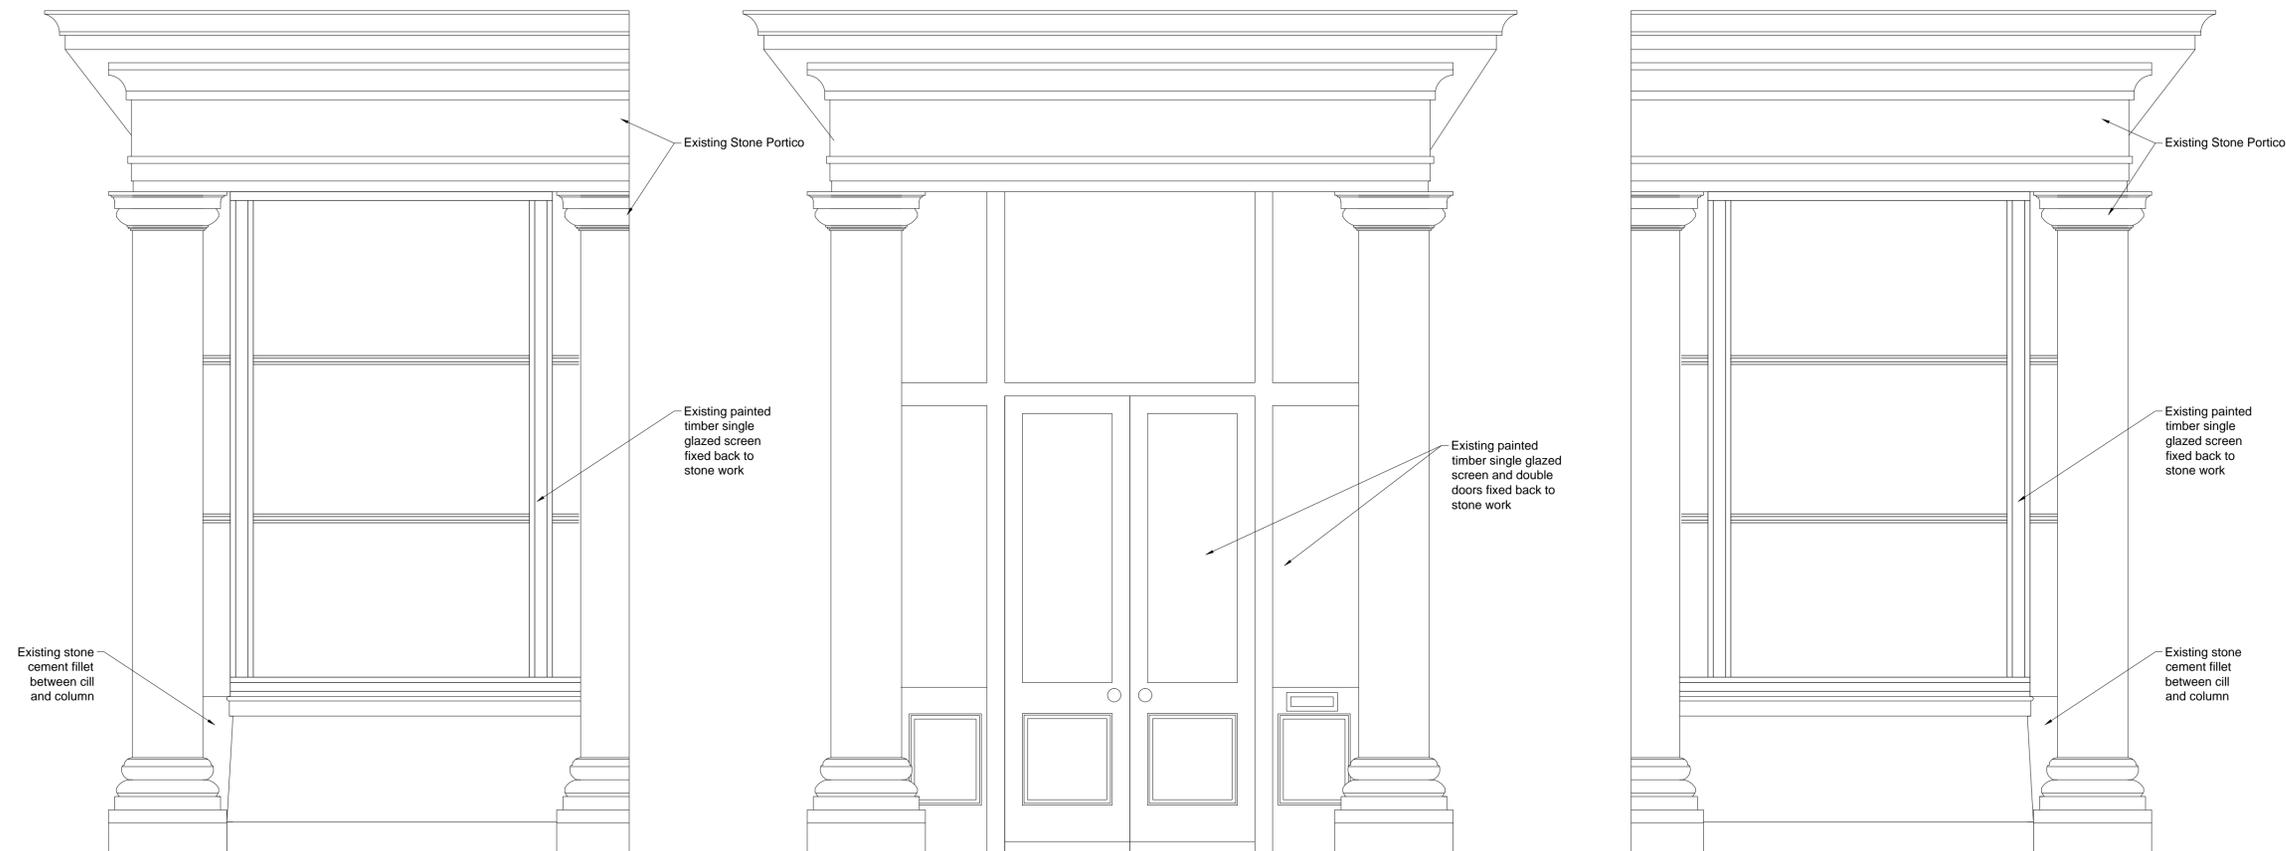

Elevation A

Elevation B

Elevation C

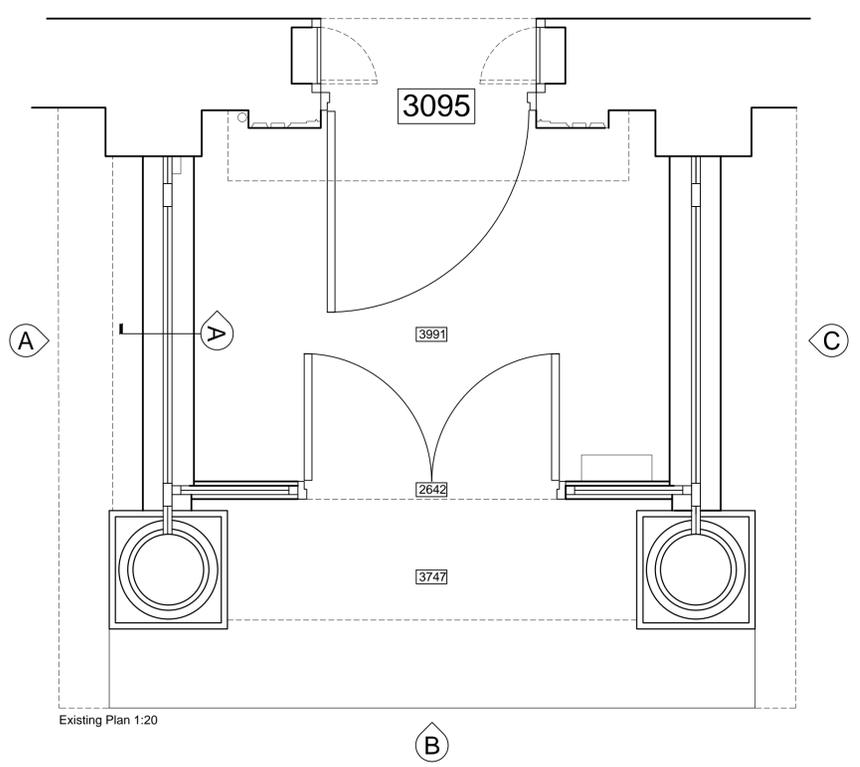

Existing Plan 1:20

FIRST ISSUE					
P1					
COMMENT					
REV	DRAWN	DATE	CHECKED	DATE	APPROVED



CLIENT  
**BMBC**

PROJECT  
**Cannon Hall Museum Entrance Improvements**

TITLE  
**Existing Plan and Elevations**

SCALES	DISCIPLINE	PROJECT NUMBER
1:20	ARCHITECT	17-1-1093

DRAWING NUMBER	REV CODE
<b>NPS-00-00-DR-A-(00)-020</b>	<b>P 1</b>
STATUS CODE	PURPOSE OF ISSUE
<b>S2</b>	<b>PLANNING APPROVAL</b>
	DRAWN BY
	<b>GH</b>