



1 Existing Site Plan
1 : 250

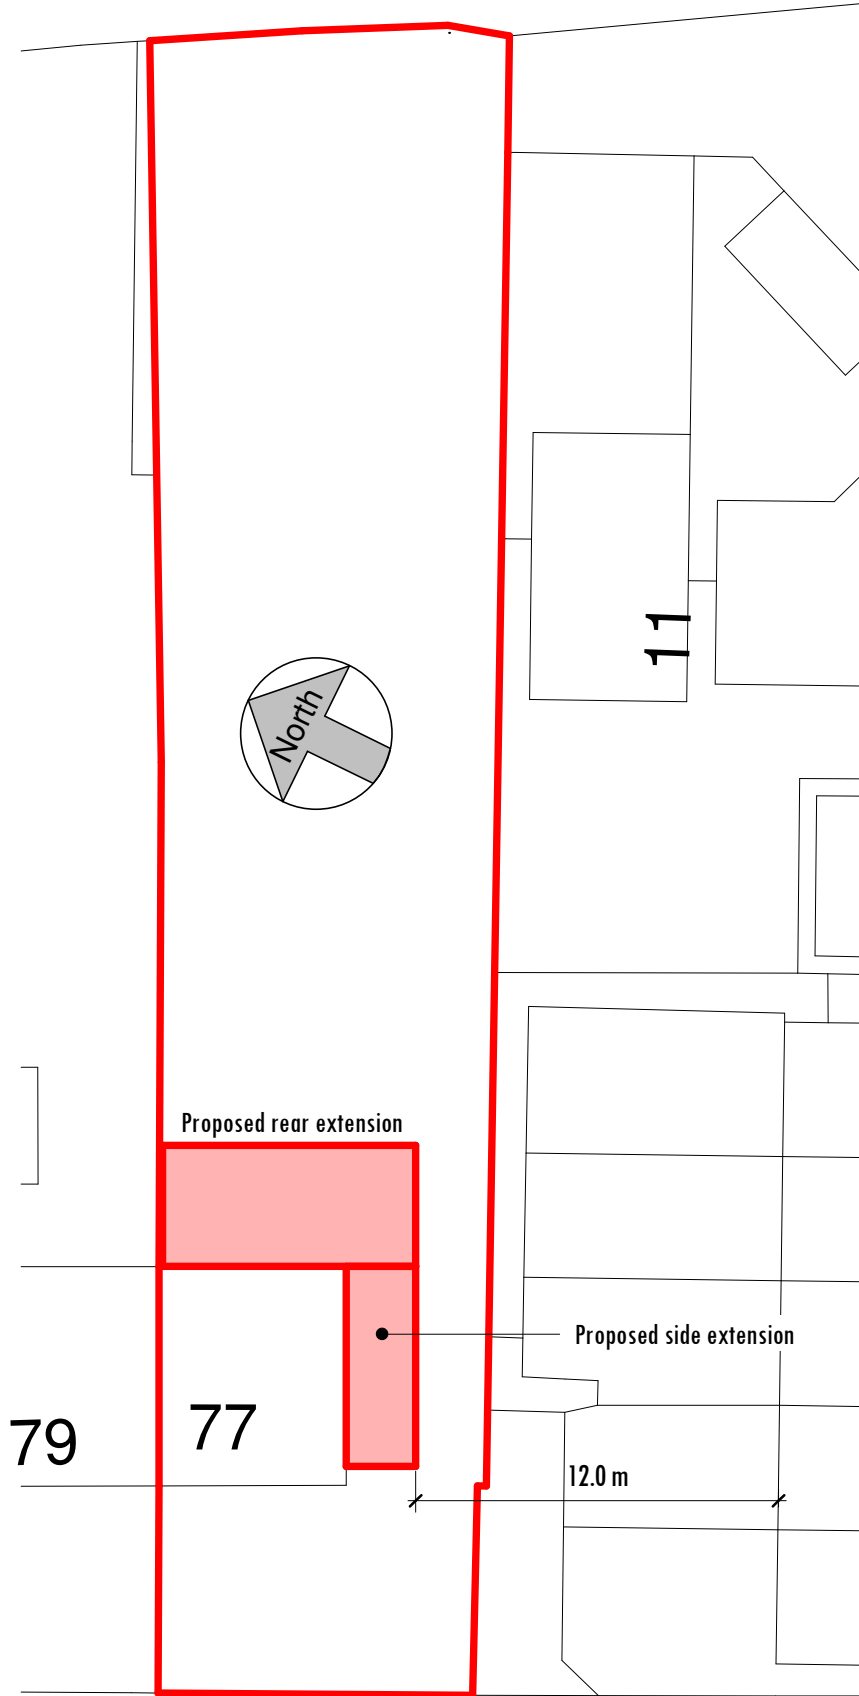

2 Proposed Site Plan
1 : 250

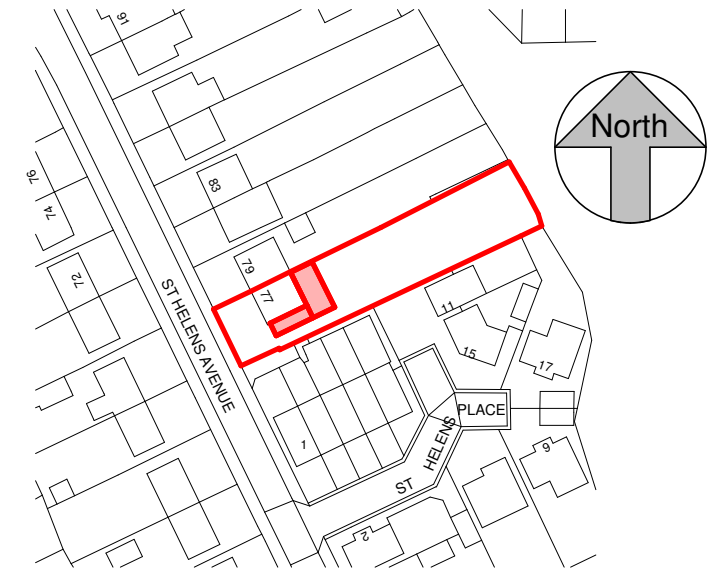

3 Location Plan
1 : 1250

