


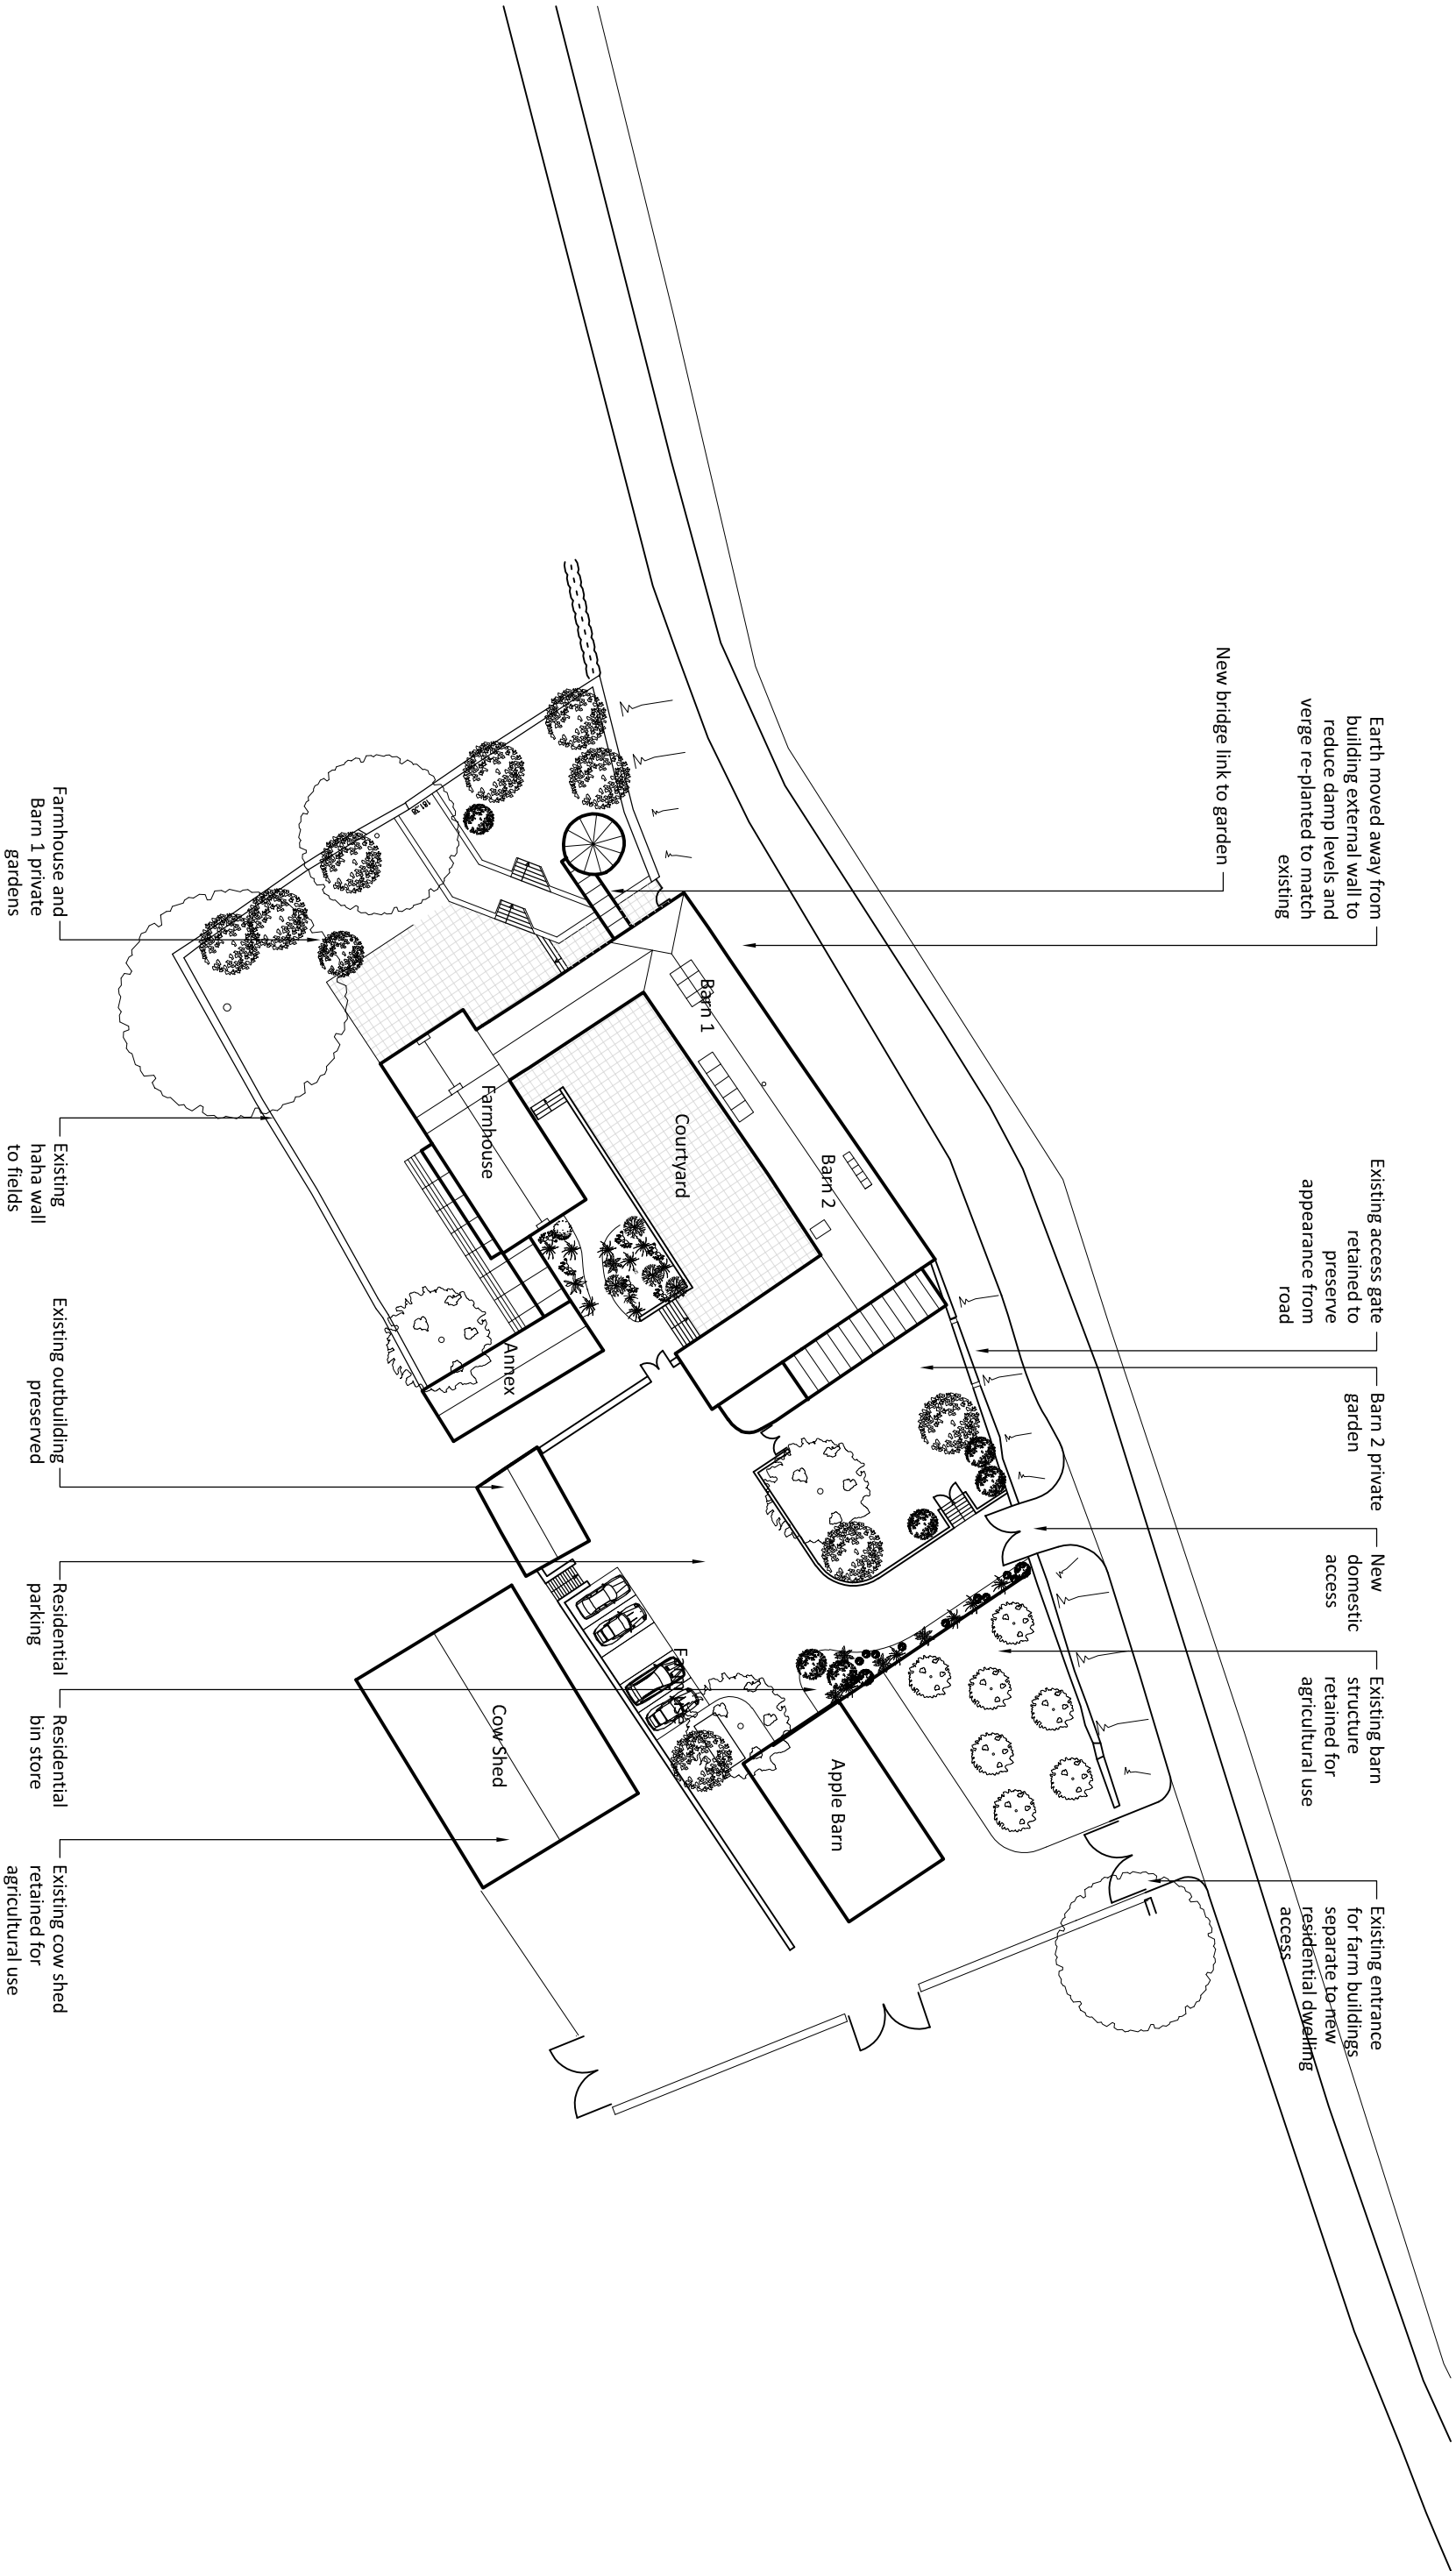

Proposed Site Plan

1:500@A3 Lower Eastfield Farm, Thurgoland
Miller Family

PL(01)102

XX xxxxxxxxxxxxxxxxxxxxxxxxxxxx

XX.XX.XX XXX

Revisions

