

RACKING SCHEDULE		
location	existing linear	proposed linear
chicken chiller	3.6 TBC	2.5 TBC
veg chiller	2.5 TBC	3.6 TBC
freezers	6.6 TBC	6.6 TBC
dry storage	3.15	7.6

DRAWING

Name / Title

KFC
sogood

KFC UKI
DEVELOPMENT DRAWING APPROVAL

APPROVED BOH

NAME	TITLE	SIGNED	DATE
Emmet Leddy	Architectural Technician	<i>Emmet Leddy</i>	18/01/18

Notes

- General:**
- *All works must be carried out in accordance with the current Building Regulations, relevant codes of practice, local bylaws and landlord requirements.
 - *The scope of work is to be in line with the latest KFC "Image Enhancement"/ "Refresher" checklist.
 - *The shop-fitter is responsible for ensuring level surfaces ready for laying new floor finishes where necessary.
 - *All materials must have agreement certificate and/or a British standards kitemark.
 - *All internal finishes to have class 1 surface spread of flame. Finishes to ceiling void to be class 0.
 - *Surface spread of ceiling tiles to be class 0 as defined in BS.476 part 7 1971 & 1987.
 - *All workmanship to be in accordance with BS.8000.

Scope of works:
Please refer to IE Scope of works issued on 23/05/2016.

FOH FURNITURE SCHEDULE			
existing number of seats	60	proposed number of seats	60
existing number of tables	27	proposed number of tables	23
existing number of seating sets	15	proposed number of seating sets	16

AREA SCHEDULE			
proposed front of house area	AE m ²	AE ft ²	
proposed back of house area (incl. counter and office)	AE m ²	AE ft ²	
staff amenity area	AE m ²	AE ft ²	

FUSION MONITOR KEY			
	burger station pack screen		order ready
	pack screen		cctv monitor
	chicken pack screen		beverage
	drive thru expedite		d/t monitor
			under counter expedite screen - perspex panel to counter top with screen under

COLOURS SCHEDULE			
unchanged equipment (black)	00.	additional equipment (red)	00.
repositioned equipment (green)	00.	provisional equipment (blue)	00.

ALL DIMENSIONS TO BE CHECKED ON SITE.
DO NOT SCALE FROM THIS DRAWING EXCEPT FOR THE PURPOSES OF LOCAL AUTHORITY PLANNING

rev	date	description

architecture design limited
registered in England and Wales, No.08419252
The Joiners Shop, +44 (0)1634 816132
The Historic Dockyard www.adesignlimited.co.uk
Chatham twitter.com/adesignlimited
Kent, ME4 4TZ facebook.com/adesignlimited



IMAGE ENHANCEMENT

store address
Peel Str Barnsley KFC
1 Peel Street,
Barnsley S70 2QX


drawing title
Proposed GA & Furniture finishes

drawn by	checked	date
EG	MP	18/01/2018

store no. scale
1:50 @A1/1:100@A3

drawing no.	revision
2016/A200	3

Architect drawing no. revision

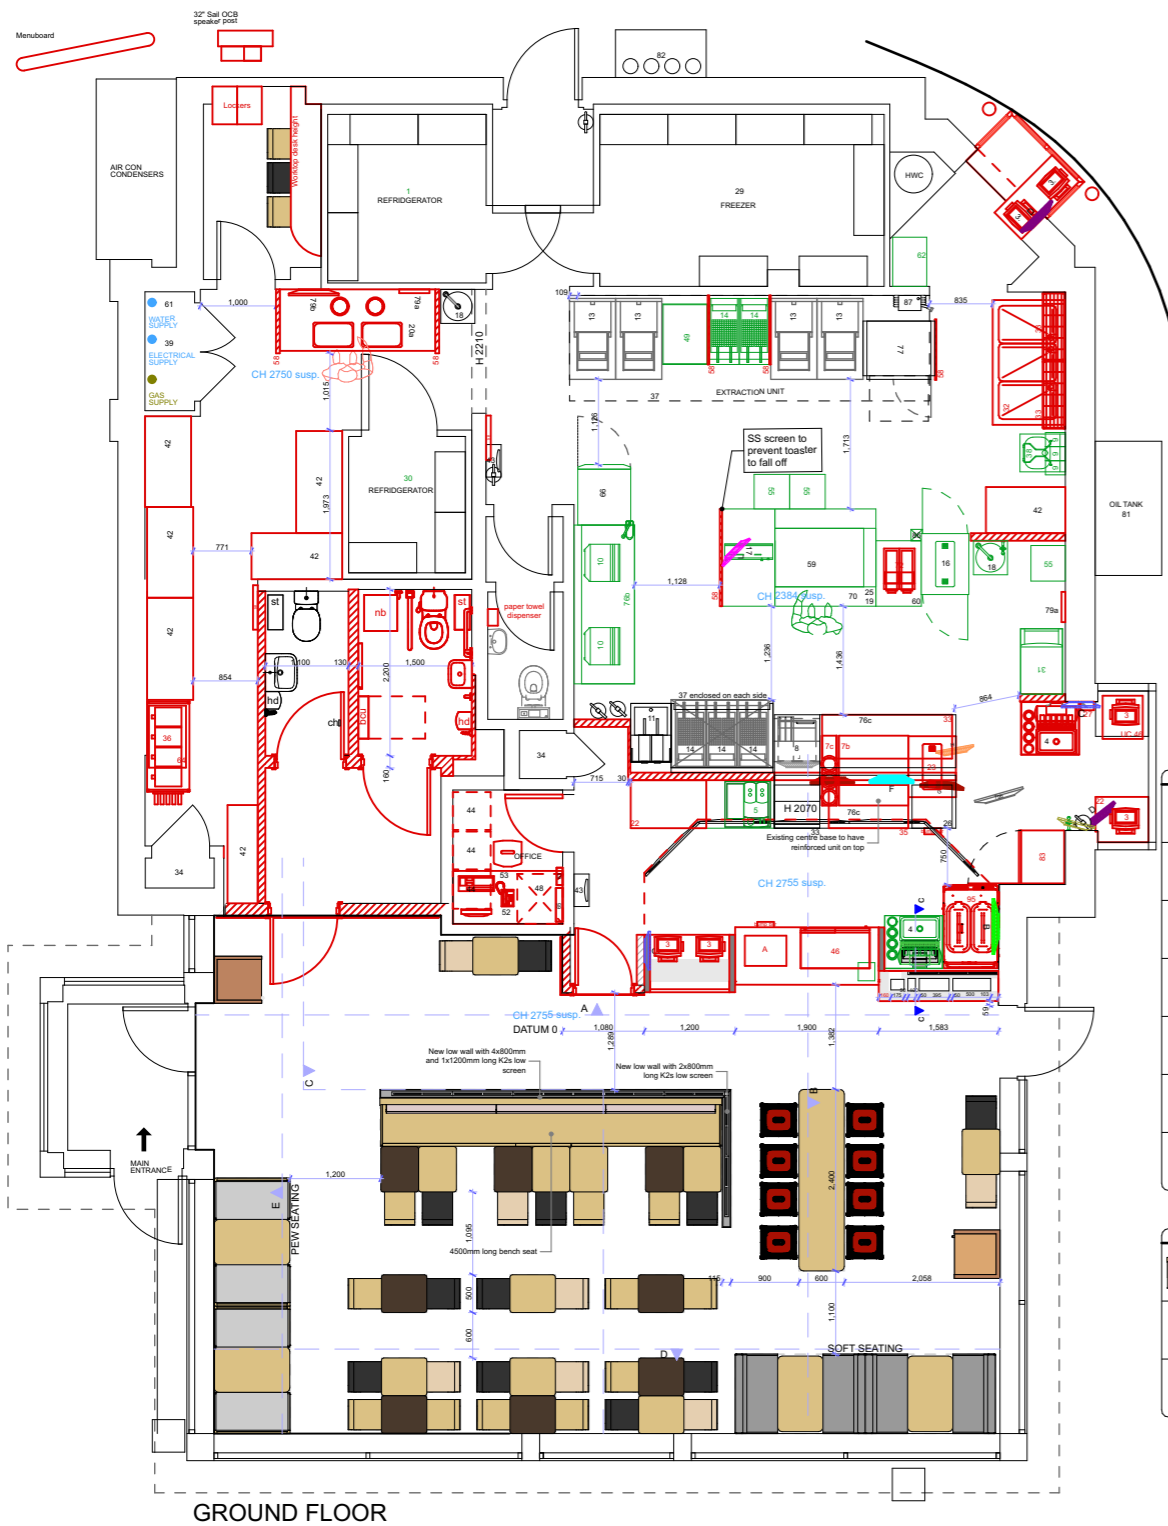

FURNITURE FINISHES SCHEDULE	
	Dark wood finish - natural wood veneer with 100% natural resin glue
	Light wood finish - natural wood veneer with 100% natural resin glue
	Dark grey finish - high gloss melamine with natural resin glue
	Light grey finish - high gloss melamine with natural resin glue
	White finish - high gloss melamine with natural resin glue
	Dark grey finish with texture - high gloss melamine with natural resin glue
	Light grey finish with texture - high gloss melamine with natural resin glue
	White finish with texture - high gloss melamine with natural resin glue

FURNITURE FINISHES SCHEDULE	
	Dark wood finish - natural wood veneer with 100% natural resin glue
	Light wood finish - natural wood veneer with 100% natural resin glue
	Dark grey finish - high gloss melamine with natural resin glue
	Light grey finish - high gloss melamine with natural resin glue
	White finish - high gloss melamine with natural resin glue

- EQUIPMENT SCHEDULE**
- VEG CHILLER.
 - KREAM BALL MACHINE.
 - TILL.
 - SELF SERVICE KIOSK.
 - HANDHELD TERMINAL.
 - POST MIX 6 HEAD DISPENSE.
 - POST MIX 8 HEAD DISPENSE.
 - COFFEE MACHINE.
 - COFFEE MACHINE SLIMLINE.
 - HCSS.
 - HCSS BASE.
 - BUN CHUTE.
 - 2 TIER TRANSFER BIN.
 - 3 TIER TRANSFER BIN.
 - BUCKET CHUTE.
 - CHIP DUMP / PASS THRU.
 - DIVERSEY UNIT.
 - MICROWAVE.
 - MICROWAVE TABLE.
 - CHIP FREEZER.
 - LARGE CHIP FREEZER.
 - 4 HEAD HENNY PENNY.
 - 6 HEAD ELECTROMATIC.
 - 8 HEAD HENNY PENNY.
 - 14' FRYER (EVOLUTION ELITE).
 - 14' DOUBLE FRYER (EVOLUTION ELITE).
 - 14' TRIPLE FRYER (EVOLUTION ELITE).
 - 14' FRYER (PITCO).
 - 14' DOUBLE FRYER (PITCO).
 - 14' DOUBLE FRYER (PITCO).
 - 18' FRYER.
 - COUNTER.
 - HC900.
 - HC900 - FLAPS IN PLACE OF DOOR.
 - BUN TOASTER.
 - WHB.
 - BURGER STATION.
 - SINGLE BREADING TABLE.
 - LINEAR DOUBLE BREADING TABLE.
 - BACK TO BACK DOUBLE BREADING TABLE.
 - SLIMLINE BREADING TABLE.
 - NEXT GEN BREADING TABLE.
 - UPRIGHT FREEZER.
 - S/S TABLE/BENCH.
 - MOBILE CHICKEN PACKING TABLE.
 - HC905.
 - HCWS.
 - HCWS BASE.
 - LABEL PRINTER.
 - HOT DRAWERS.
 - HEADSET BASE LOCATION.
 - BOTTLE STORAGE.
 - FREEZER ROOM.
 - COLD ROOM.
 - ICE MACHINE.
 - 3 BOWL SINK - 2550x950.
 - SINGLE BOWL SINK.
 - 3 BOWL SINK - 1650x950.
 - S/S SHELVING.
 - CHEMICAL CUPBOARD.
 - COLD DRAWERS.
 - POST MIX SYRUPS.
 - EXTRACT HOODS.
 - MOP SINK.
 - ELECTRIC SWITCHGEAR.
 - BAIN MARIE.
 - UPRIGHT FRIDGE.
 - STORAGE SHELVING.
 - INSECT KILLER.
 - WALL MOUNTED PATCH CABINET.
 - FLOOR STANDING PATCH CABINET.
 - ICE CREAM MACHINE.
 - FRIDGE UNIT UNDER.
 - SAFE.
 - LANDING TABLE.
 - 2 DRAWER FILING CABINET.
 - MOBILE BUN DEPROST UNIT.
 - PHONE.
 - WORKTOP ON CHROME LEGS.
 - WALL MOUNTED VIDEO CUPBOARD.
 - KITCHEN BIN.
 - FIRE ALARM INDICATOR PANEL.
 - DISHWASHER.
 - S/S WALL.
 - DUKE HSHU HOT HOLD TO B.S. - 3x2 HIGH.
 - DUKE HSHU HOT HOLD TO HCW - 2x2 HIGH.
 - STAR GRILL.
 - WATER MAIN.
 - WATER CYLINDER / BOILER LOCATION.
 - INTHURER ALARM PANEL.
 - BRITVIC DRINKS COOLER.
 - KEY BOX.
 - THAW CABINET.
 - MOP STORAGE.
 - MUSIC PLAYER.
 - COLD FOOD TABLE.
 - TWISTER DRAWER.
 - STAR GRILL TABLE.
 - HCWS.
 - GOODS HOIST.
 - FREESTANDING COLD DRAWER 1100x700mm.
 - HCSS COLD DRAWER 1100x700mm.
 - RATIONALE OVEN.
 - RAZZLE MACHINE.
 - PUMP AND TOPPING MACHINE.
 - TABLE TOP CARPIAGANI.
 - BLENDERS & TOPPING TABLE.
 - FOOD QUALITY MANAGEMENT PANEL.
 - FOOD QUALITY MANAGEMENT MONITOR.
 - POSITION OF 2nd HOT WATER SUPPLY.
 - OIL MANAGEMENT SYSTEM TANK.
 - CO2 STORAGE.
 - PEPSI FRIDGE.
 - INTERNAL GREASE TRAP.
 - COMBINED GREASE TRAP MOP SINK.
 - BRUSH RACK.
 - ELECTRICAL SERVICE COLUMN.
 - PDMO HOSE.
 - BIFFA BIN.
 - LEARNING ZONE.
 - FUSION TIMER.
 - AMBIENT DISPLAY.
 - FTUG.
 - FTUG FILTER.
 - PACKAGING TOWER.
 - DUAL SOFT SCOOP DISPENSER.
 - MANITOWOC RS2 OVEN.

