


254B BARNESLEY ROAD
CUDWORTH
BARNESLEY
S72 8SS

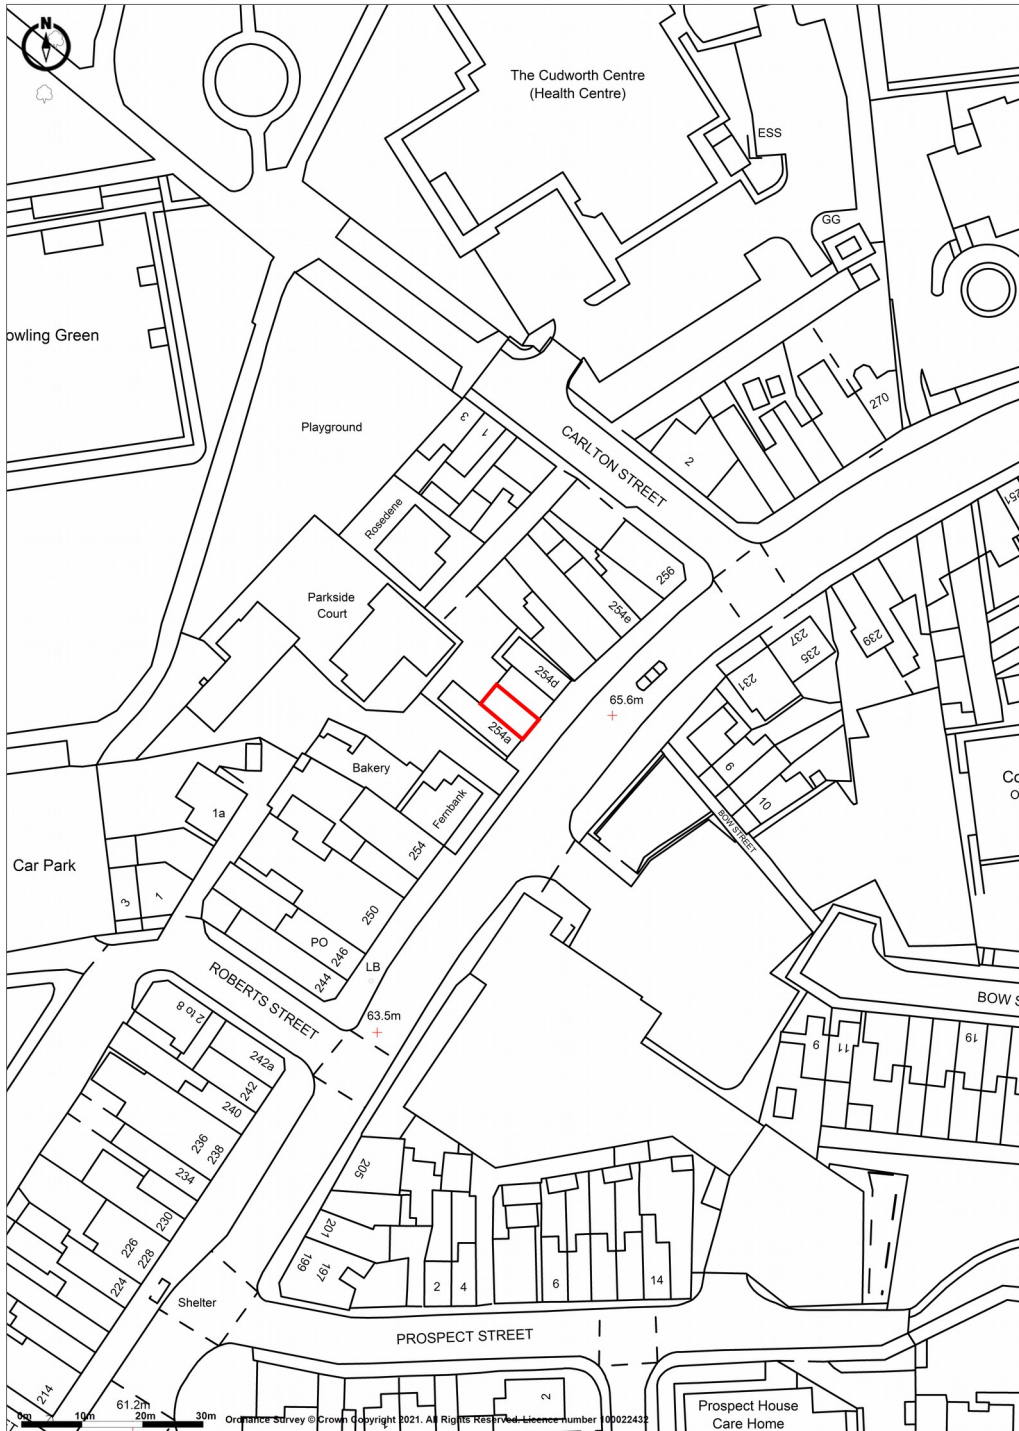

Promap

LANDMARK INFORMATION

Ordnance Survey Crown Copyright 2021. All rights reserved.

Licence number 100022432.

Plotted Scale - 1:1250. Paper Size - A4

SMITHS CHARTERED SURVEYORS

14 REGENT STREET

BARNESLEY

S70 2HG