


THIS DOCUMENT HAS BEEN PREPARED IN ACCORDANCE WITH THE SCOPE OF INSPIRE DESIGN & DEVELOPMENT LTD'S APPOINTMENT WITH ITS CLIENT AND IS SUBJECT TO THE TERMS OF THAT APPOINTMENT. INSPIRE DESIGN & DEVELOPMENT LTD ACCEPTS NO LIABILITY FOR ANY USE OF THIS DOCUMENT OTHER THAN BY ITS CLIENT AND ONLY FOR THE PURPOSES FOR WHICH IT WAS PREPARED AND PROVIDED. © INSPIRE DESIGN & DEVELOPMENT LTD 2021

NOTES:

1. DO NOT SCALE FROM THIS DRAWING.
2. ALL MEASUREMENTS ARE IN METERS UNLESS OTHERWISE STATED.
3. DRAWING NOT ISSUED FOR CONSTRUCTION.

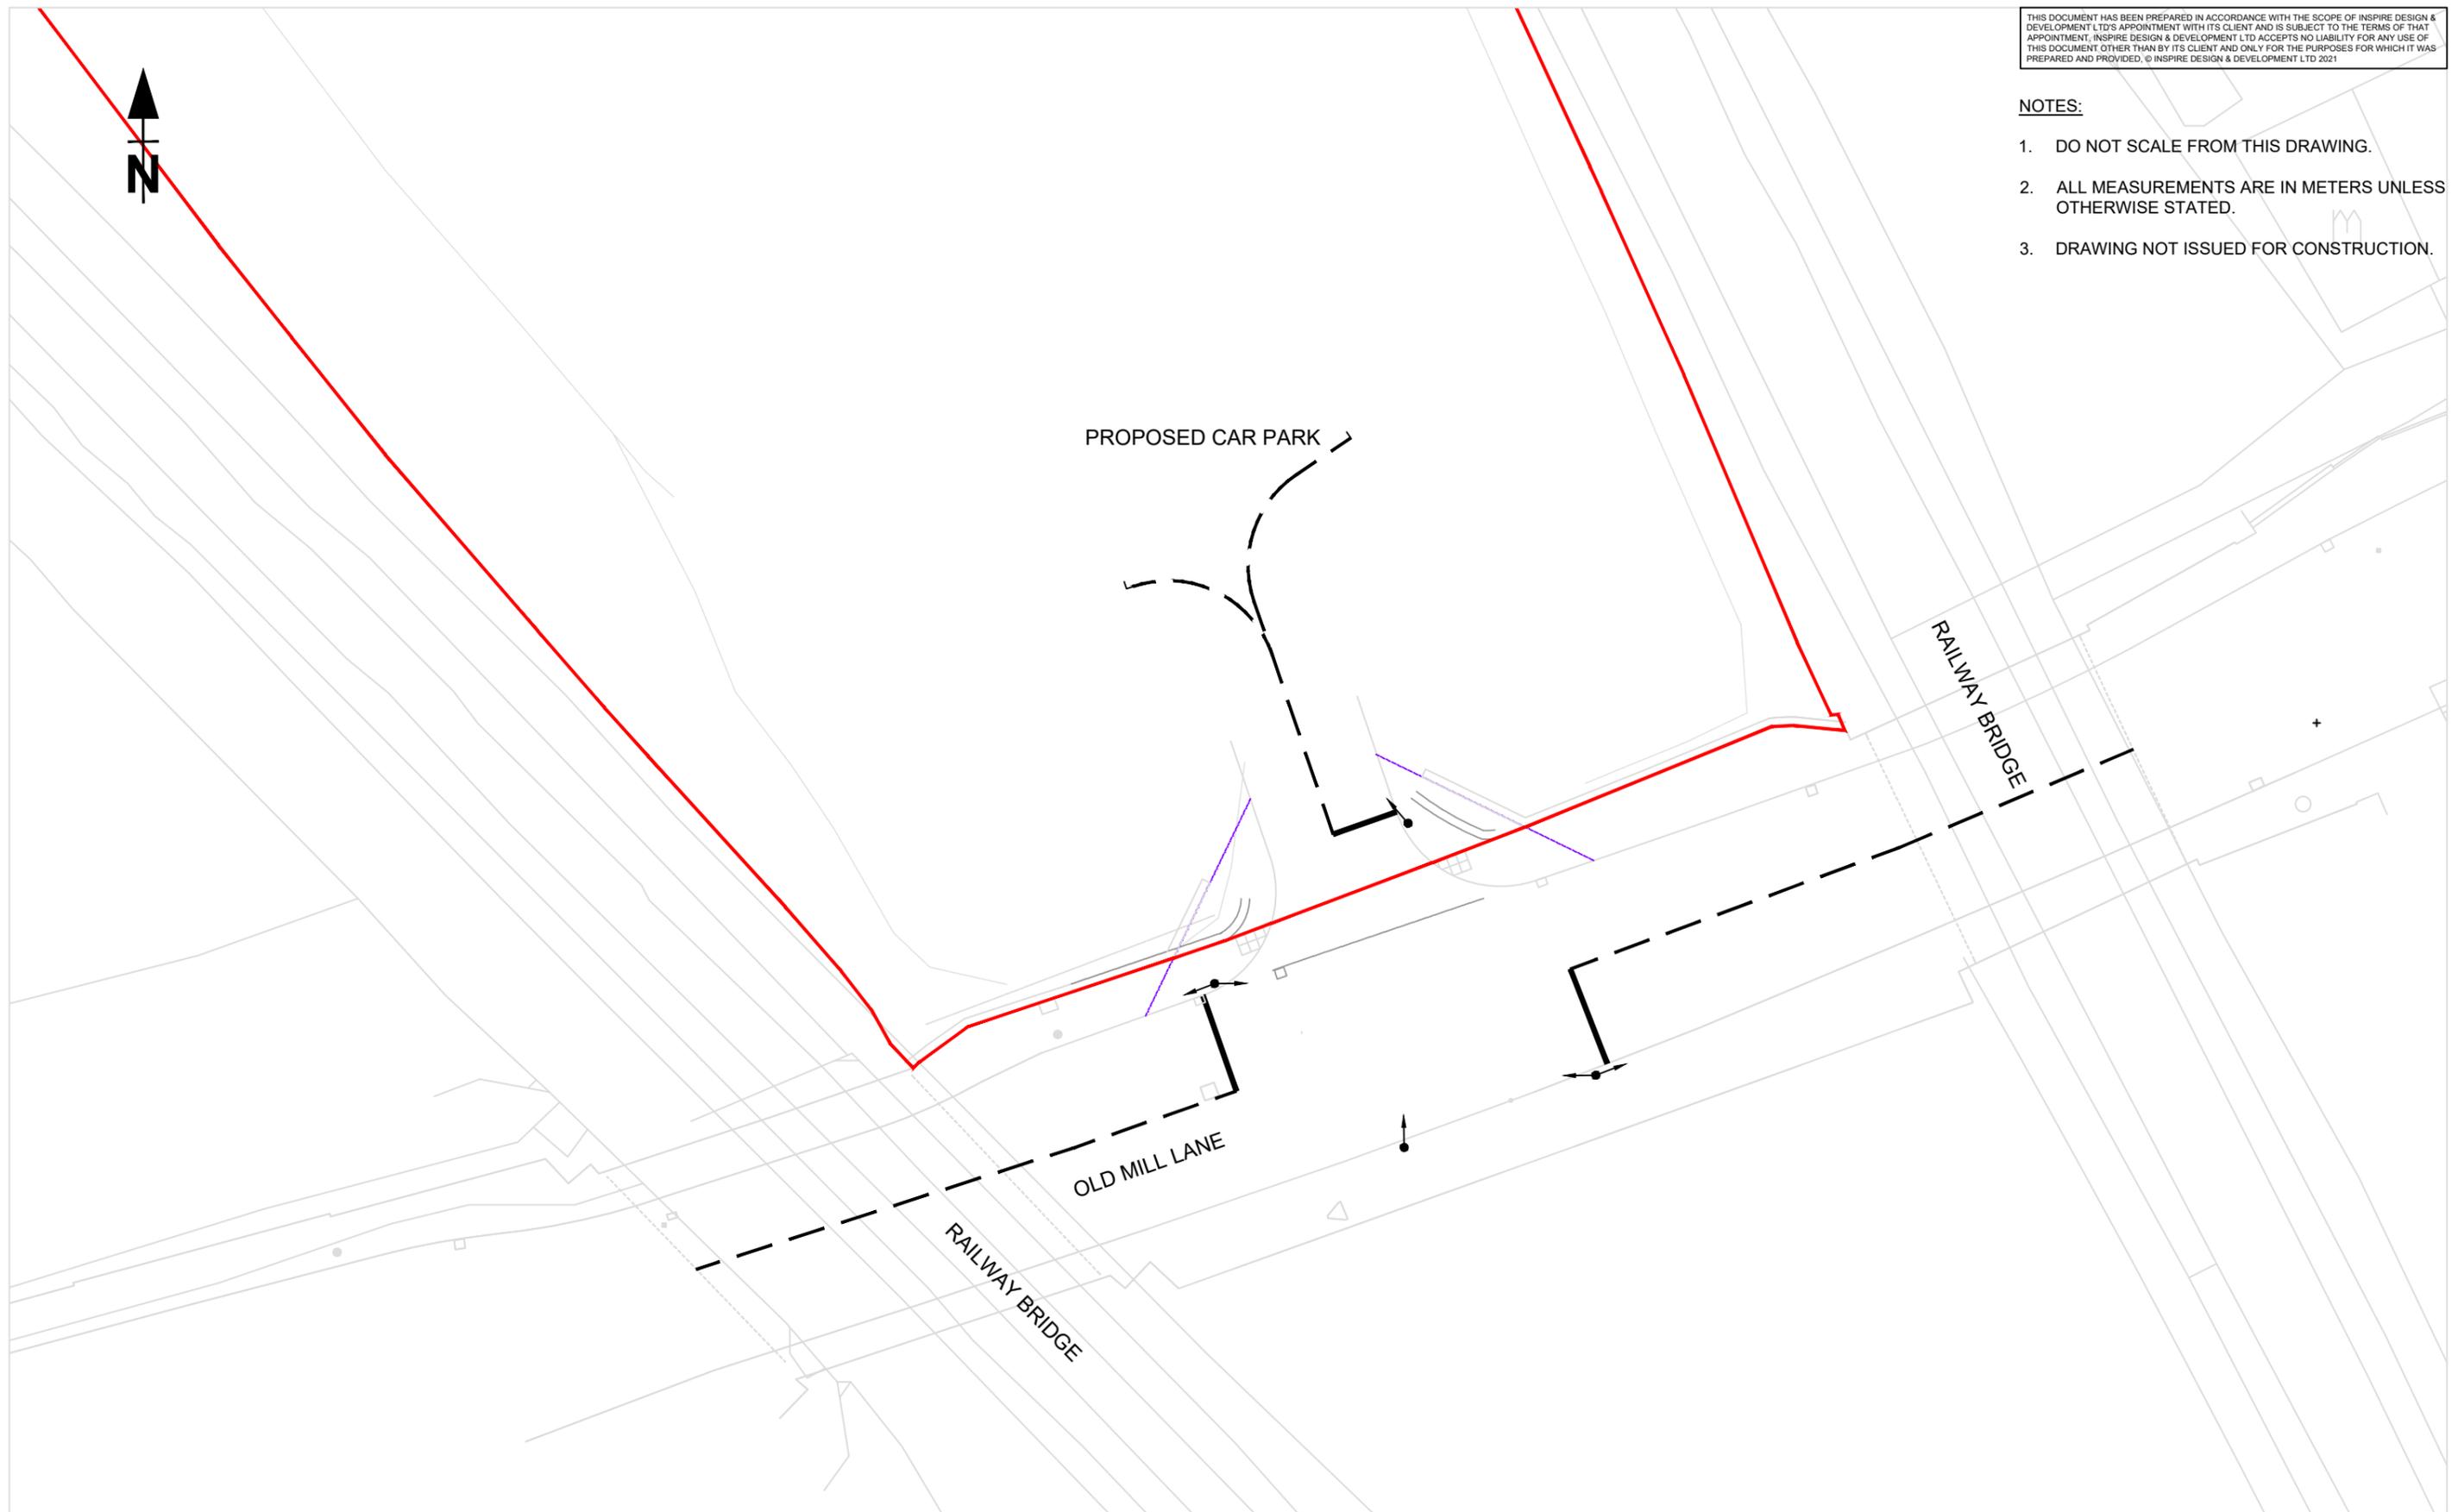

©CROWN COPYRIGHT AND DATABASE RIGHTS 2021 ORDNANCE SURVEY 0100031673



CLIENT:
HADFIELD DEVELOPMENTS

PROJECT:
CAR PARK, OLD MILL LANE,
BARNSELY
DRAWING TITLE:
JUNCTION FEASIBILITY LAYOUT

DRAWING STATUS:
FOR INFORMATION
DRAWN: AJS
CHECKED: CGR
APPROVED: CGR

DATE: 24 August 2021
SCALE @ A3: 1:250
DRAWING No: HD-1502-01-HW-001
REVISION No:

REV	DATE	NAME	CHECK	NOTES