



Elevations

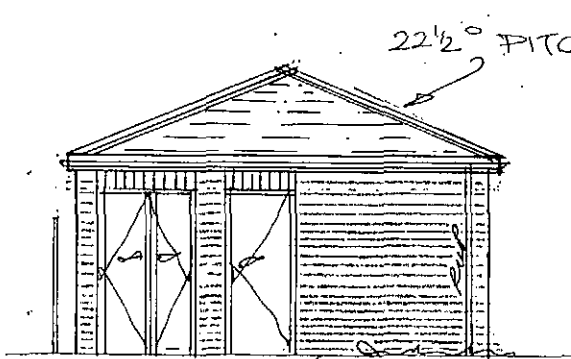


Front



Side

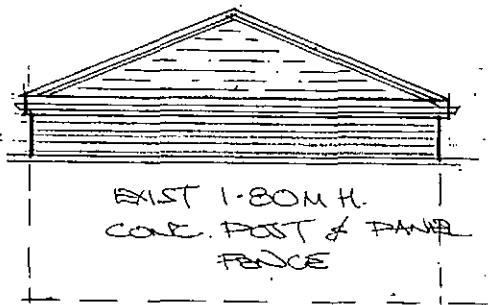

Rear

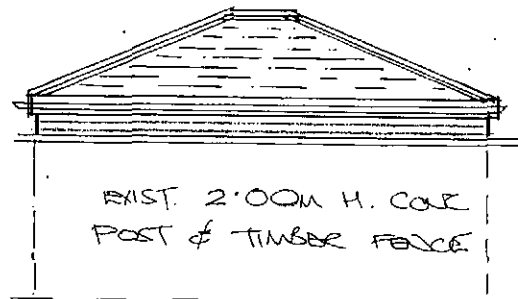

Side


C	REDRAWN	05-13
B	GARAGE DOOR TO FENCE	04-13
A	PERSONAL DOOR ADDN	04-13
Rev	Notes	Date

Garry Greetham Associates Ltd
Residential Design Consultant
Westwood House
18 Carr Lane
Tankersley
Barnsley S75 3BE
Tel(01226)746573


PROJECT	Rear Extension & Garage	
CLIENT	Mr.M.Thomas/Miss K.Sillis	
TITLE	Workshop	
ADDRESS	12 Derwent Place, Wombwell, Barnsley. S73 0RT	
DRAWN BY	999	
SCALE	1:50; 1:100	DATE Mar 13
DRAWING No	764-06	REV

Member of the Chartered Institute of Architectural Technologists


Elevations as Existing

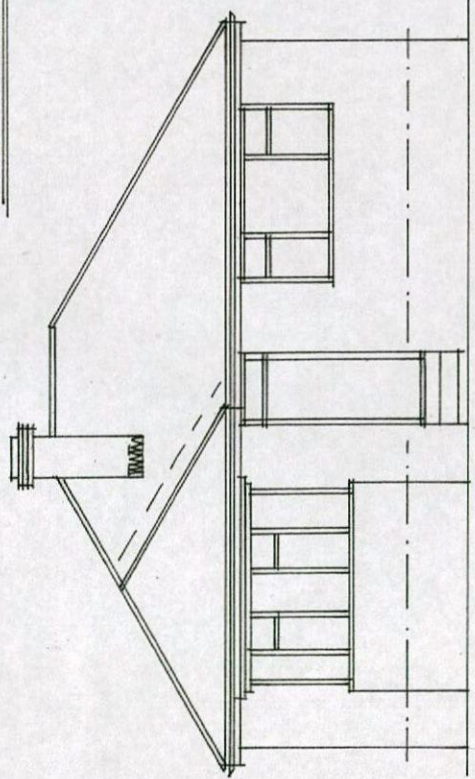


Front

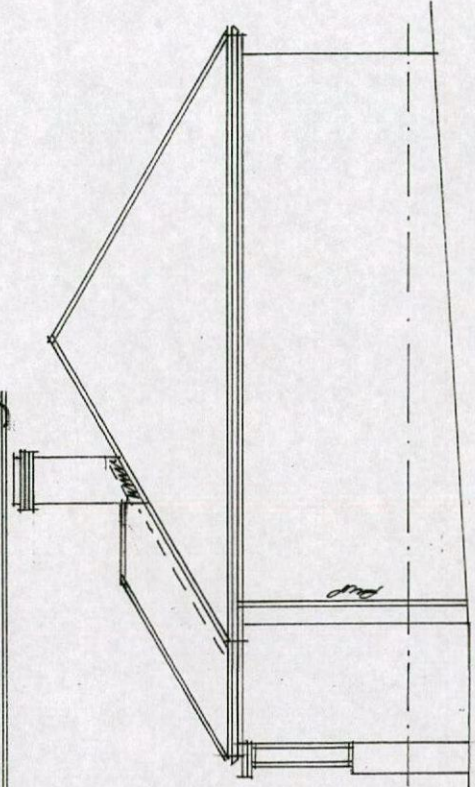


Side

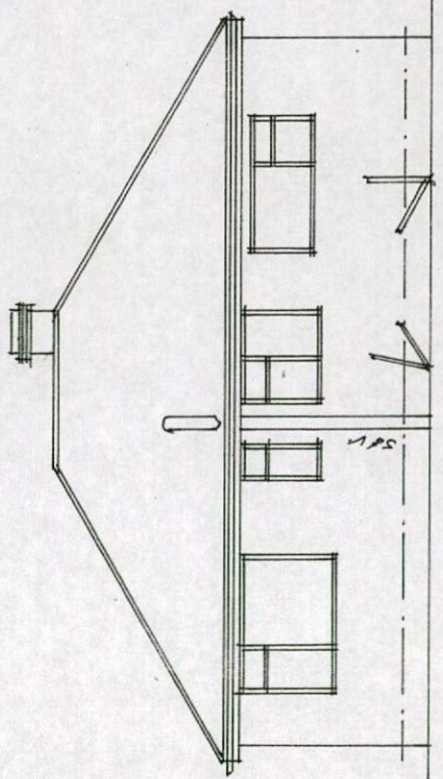


Rear

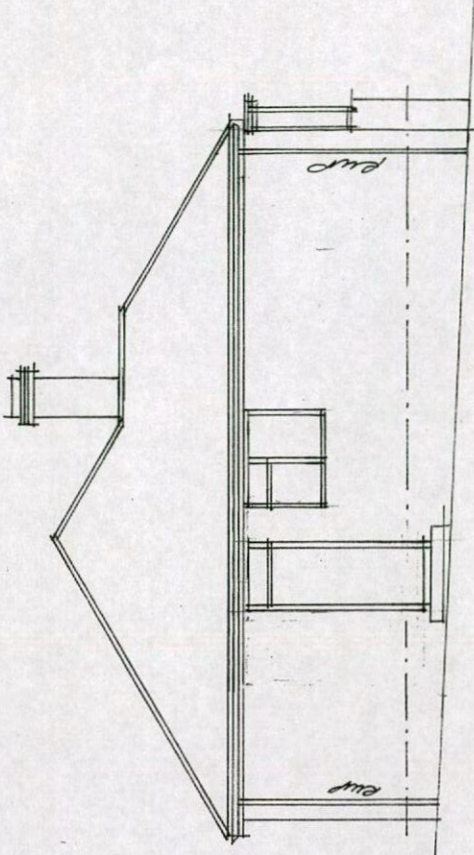

Side

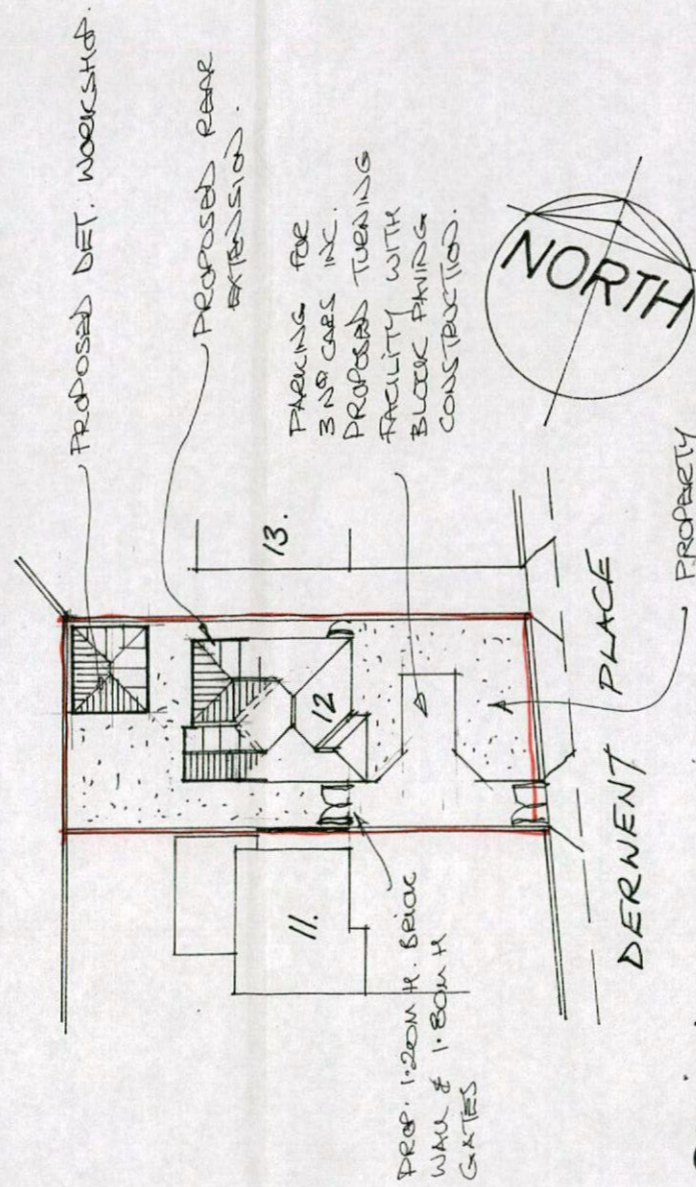

Site Layout
1:500

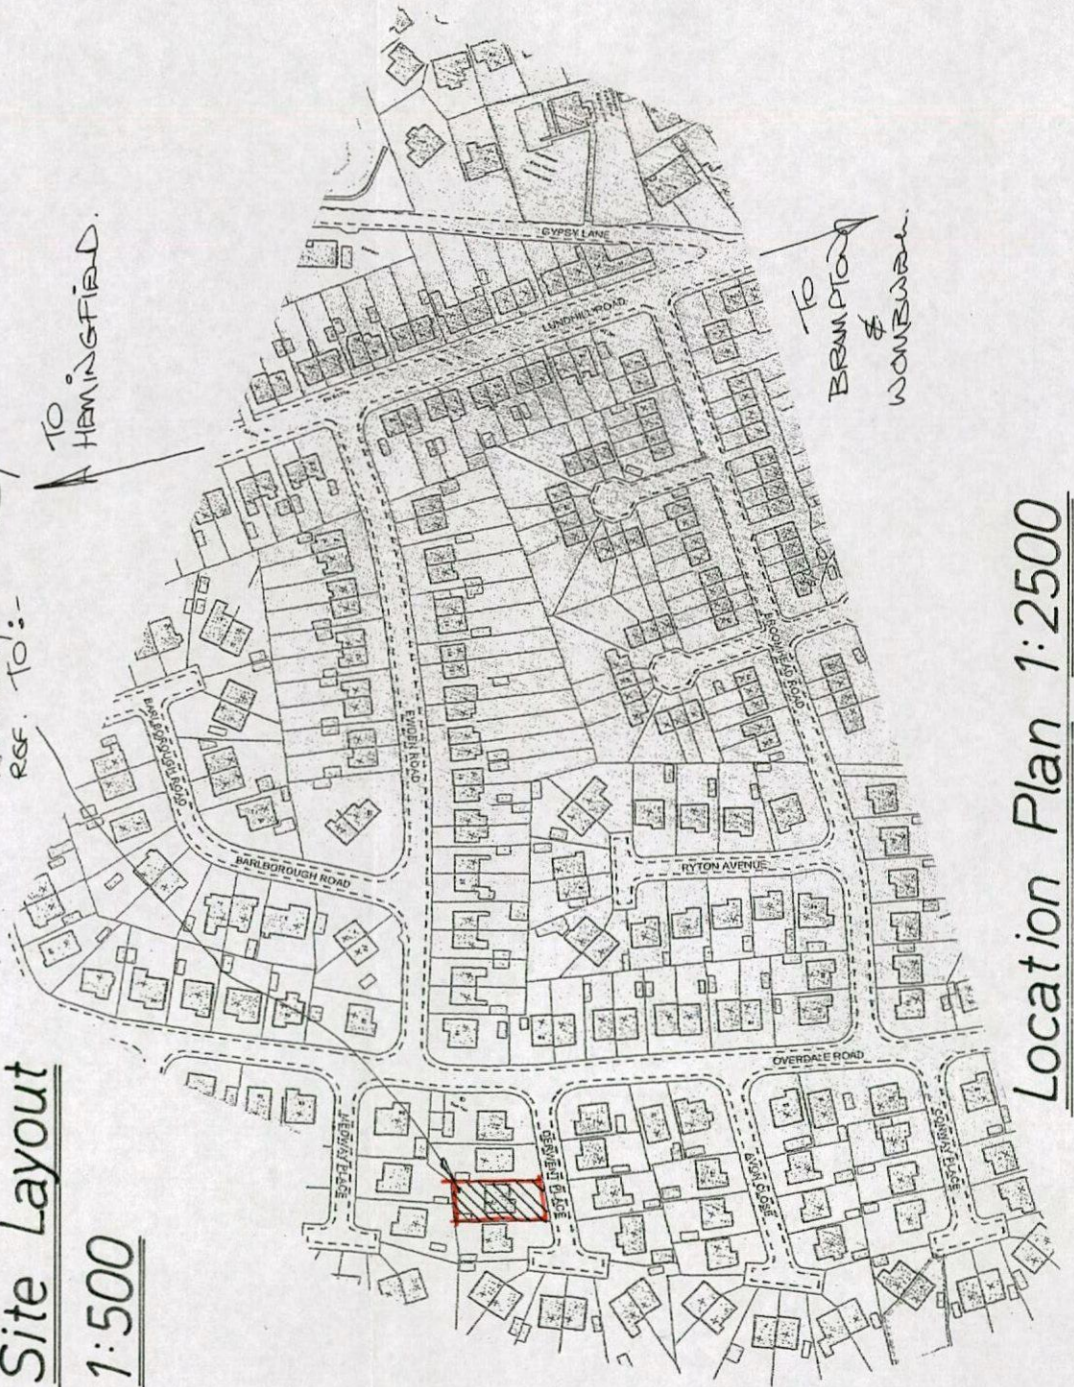

Location Plan 1:2500

Rev	Notes	Date
A	WORKSHOP ADDED REAR	05-13

Garry Greetham Associates Ltd
 Residential Design Consultant
 Westwood House
 18 Carr Lane
 Tankersley
 Barnsley S75 3BE
 Tel(01226)746573

PROJECT: Rear Extension & Garage
 CLIENT: Mr.M.Thomas/Miss K.Sillis
 TITLE: Exist Elevs & Site/Location
 ADDRESS: 12 Derwent Place, Wombwell, Barnsley, S73 0RT
 DRAWN BY: 999
 SCALE: as shown DATE: Mar 13
 DRAWING No: 764-01 REV: A
 Member of the Chartered Institute of Architectural Technologists