


16 Westgate  
Monk Bretton  
Bamsley  
S71 2DJ

Scale 1-200

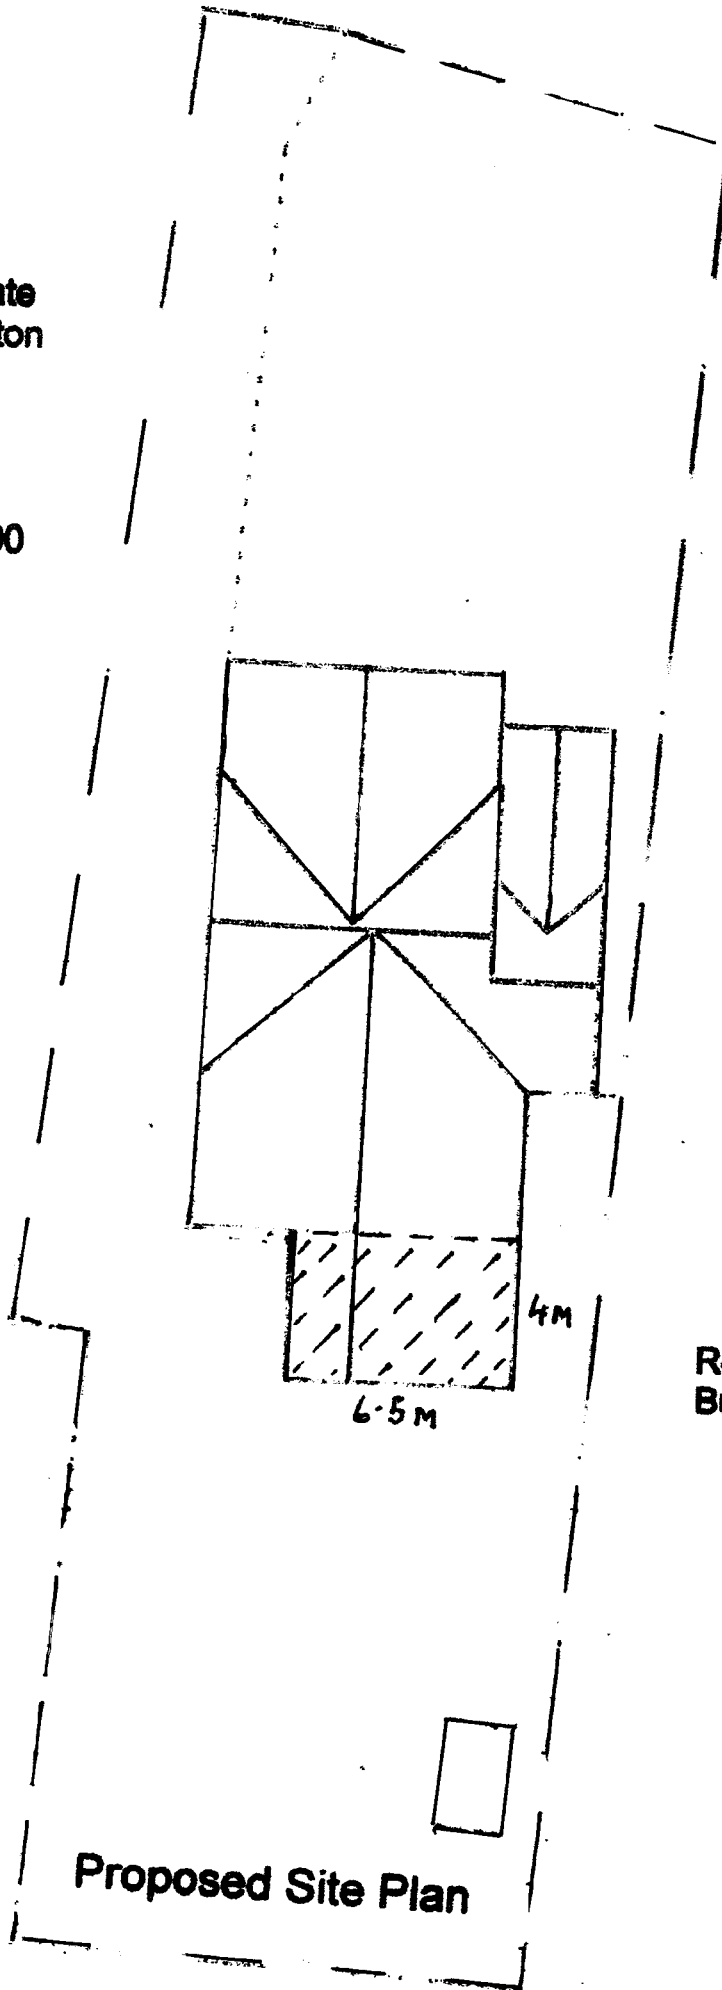

Rear extension to existing  
Bungalow

Proposed Site Plan