




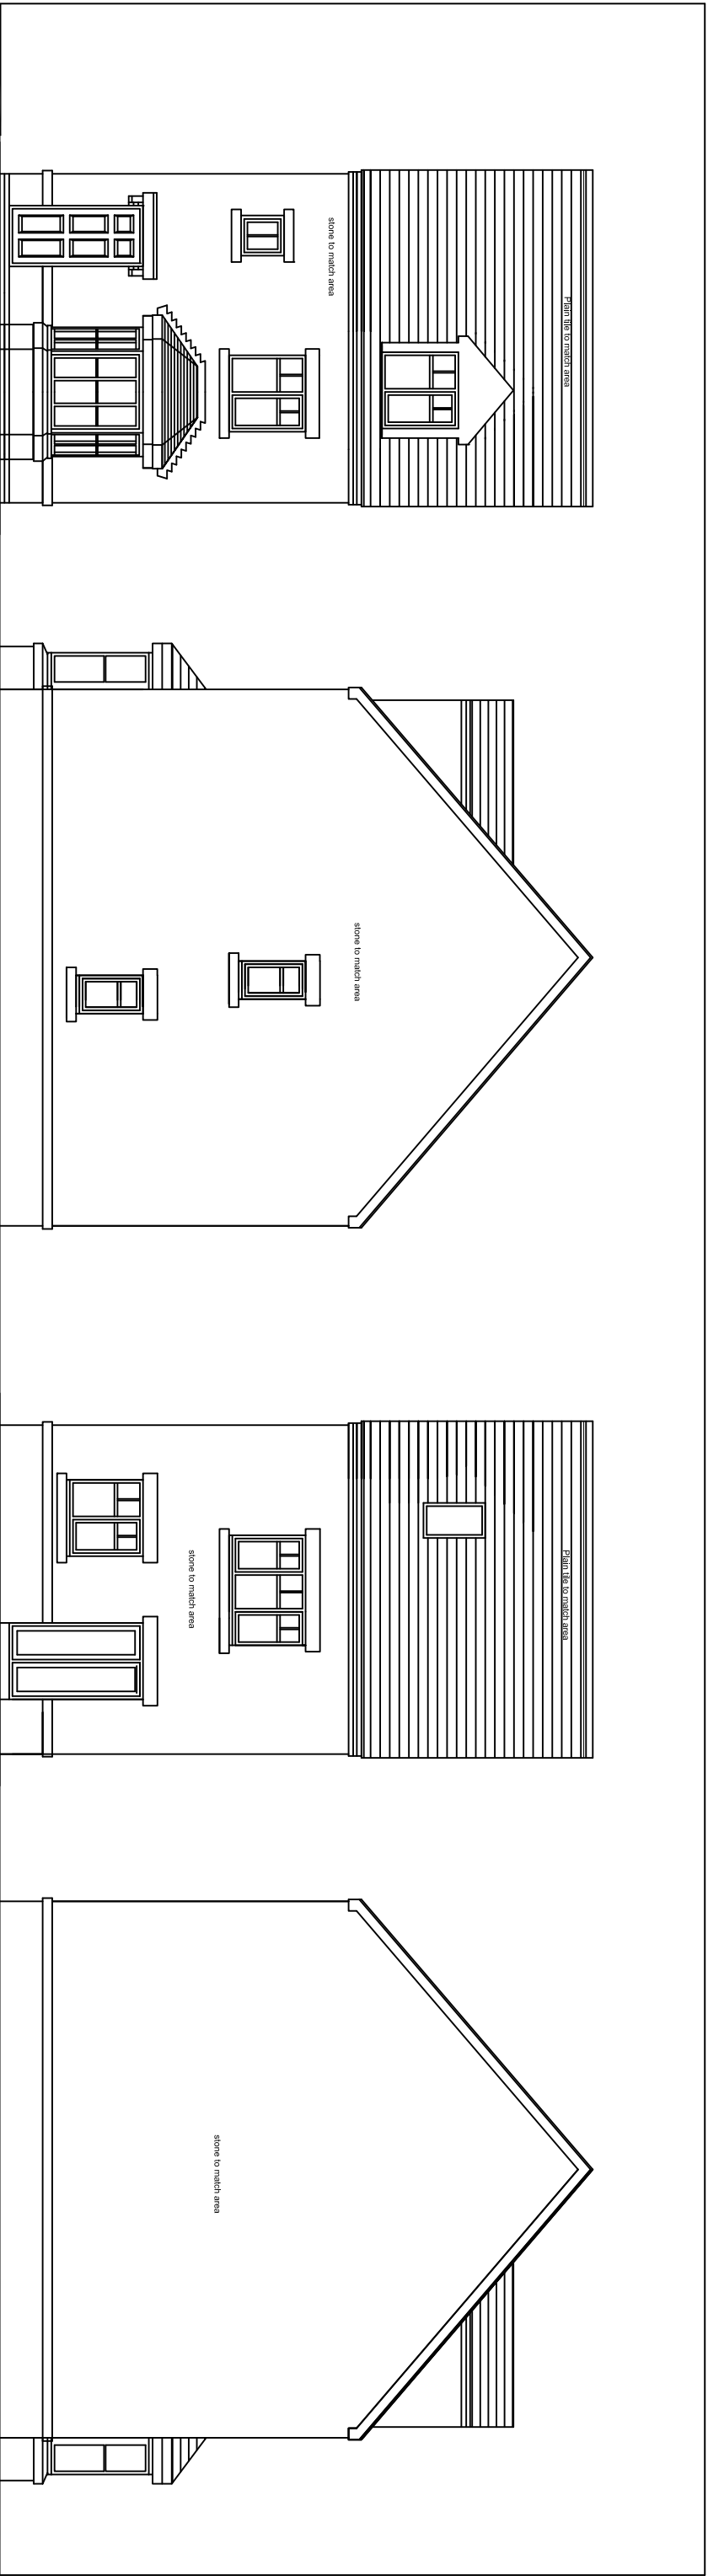


Front Elevation 1:100

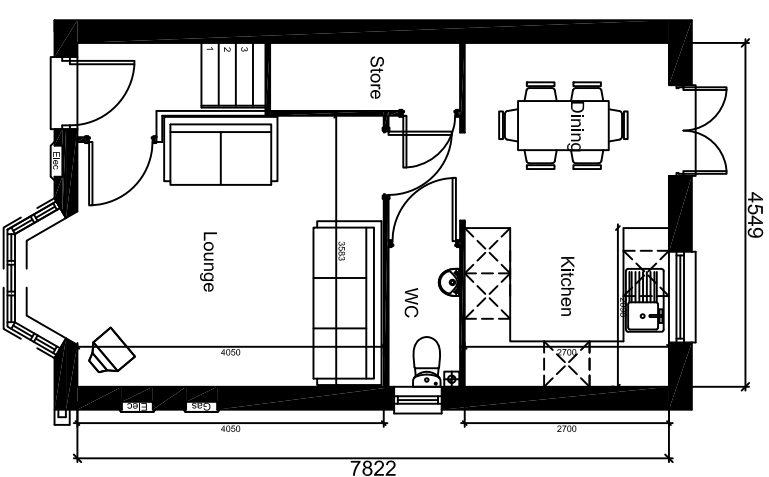

Ground Floor Plan

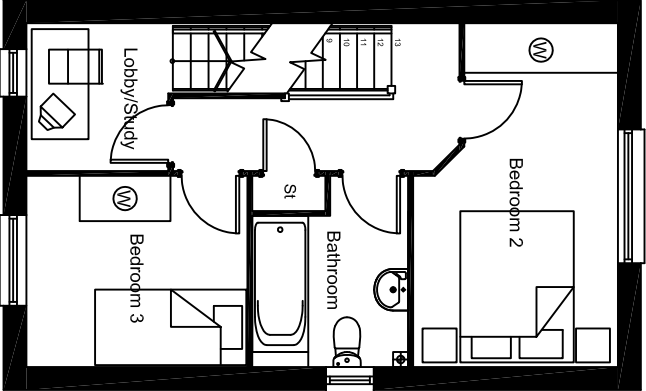

First Floor Plan

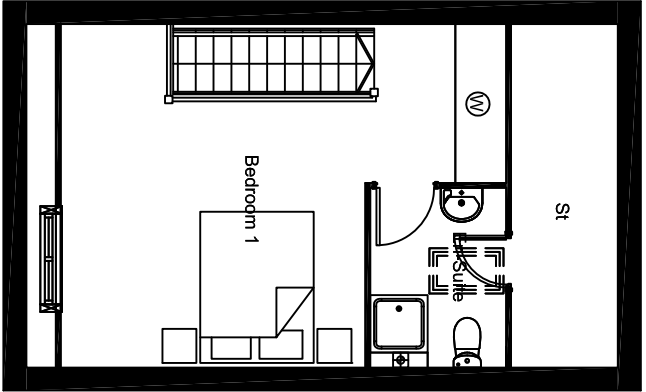

Second Floor Plan

Plot 1 @ Shaw Lane, Carlton