



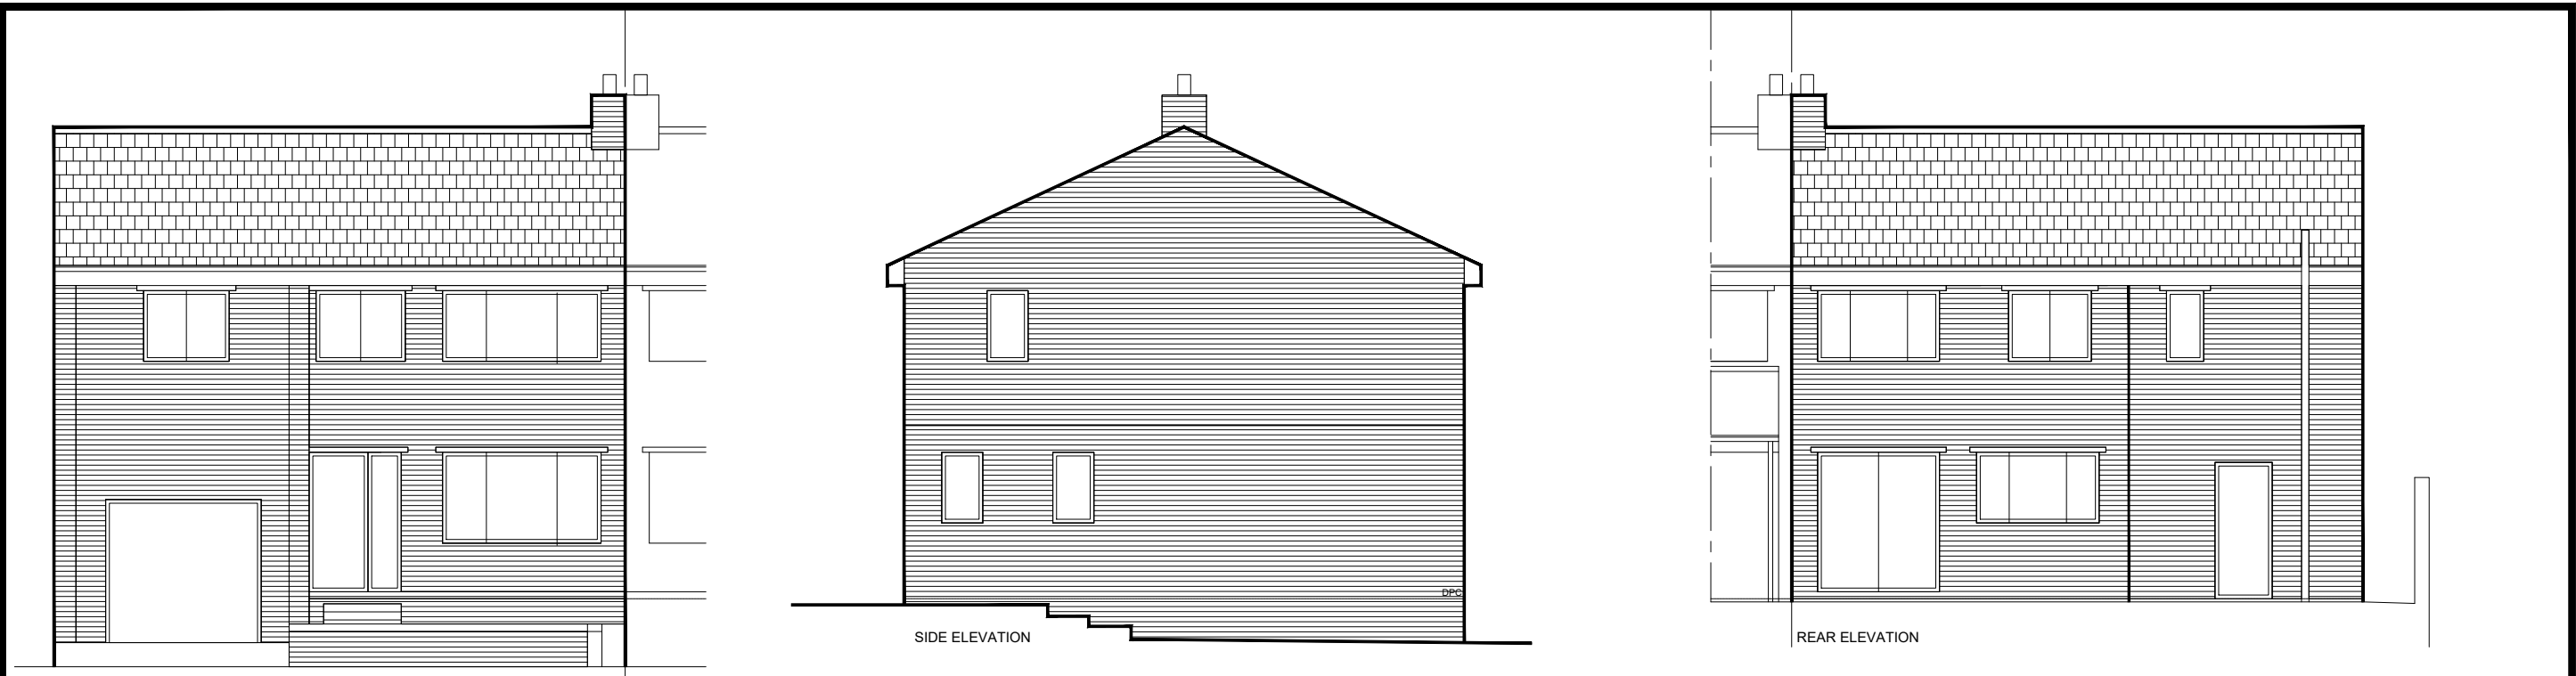

FRONT ELEVATION

SIDE ELEVATION

REAR ELEVATION

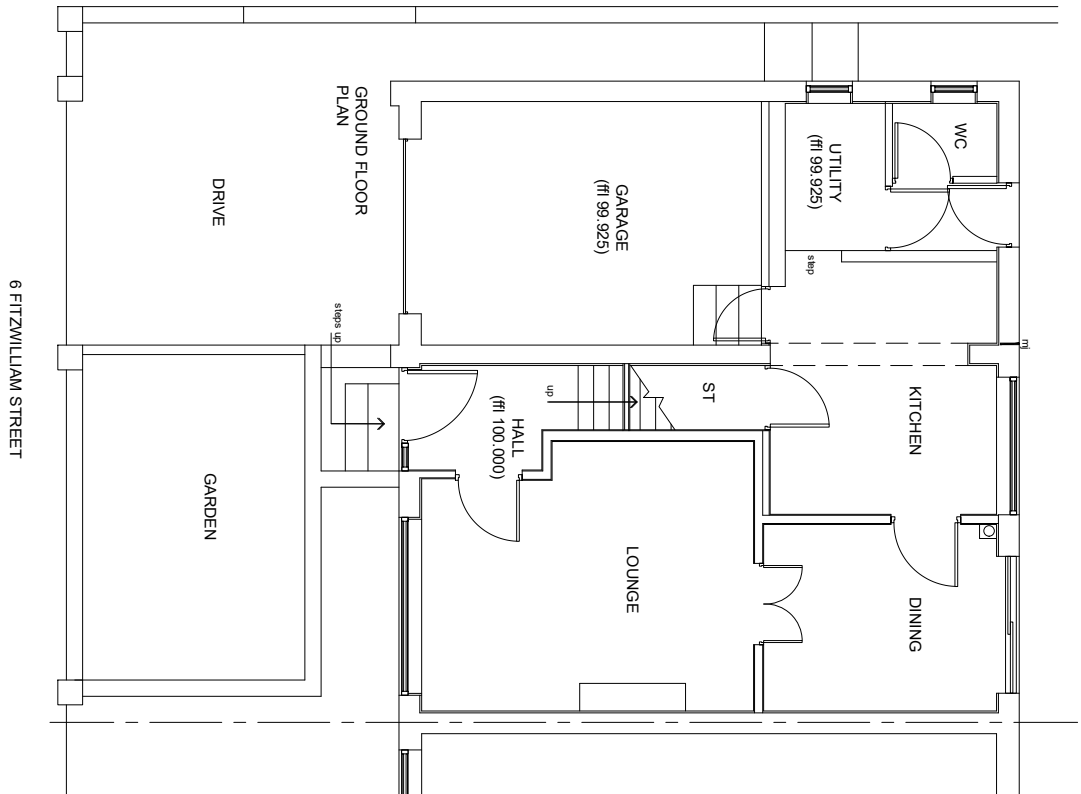

CLIENT DETAILS	PROJECT	TITLE	REV	DESCRIPTION	DATE	Residential S72 Ltd, 9 Malham Close, Shafton Barnsley, S72 8PE T 01226 717079 M 07305 270468 ©This drawing is copyright of Residential S72 Ltd
Mr J Hirst	Proposed Rear Extension and Internal Alterations	EXISTING PLAN AND ELEVATIONS				
6 Fitzwilliam Street Hemingfield S73 0QF	REFERENCE 20-02-018-02	SCALE DATE	1:100 @ A3 11.20			

