


7 Feet Parake - STO 2RN

Existing layout - Ground floor

Scale - 1:100

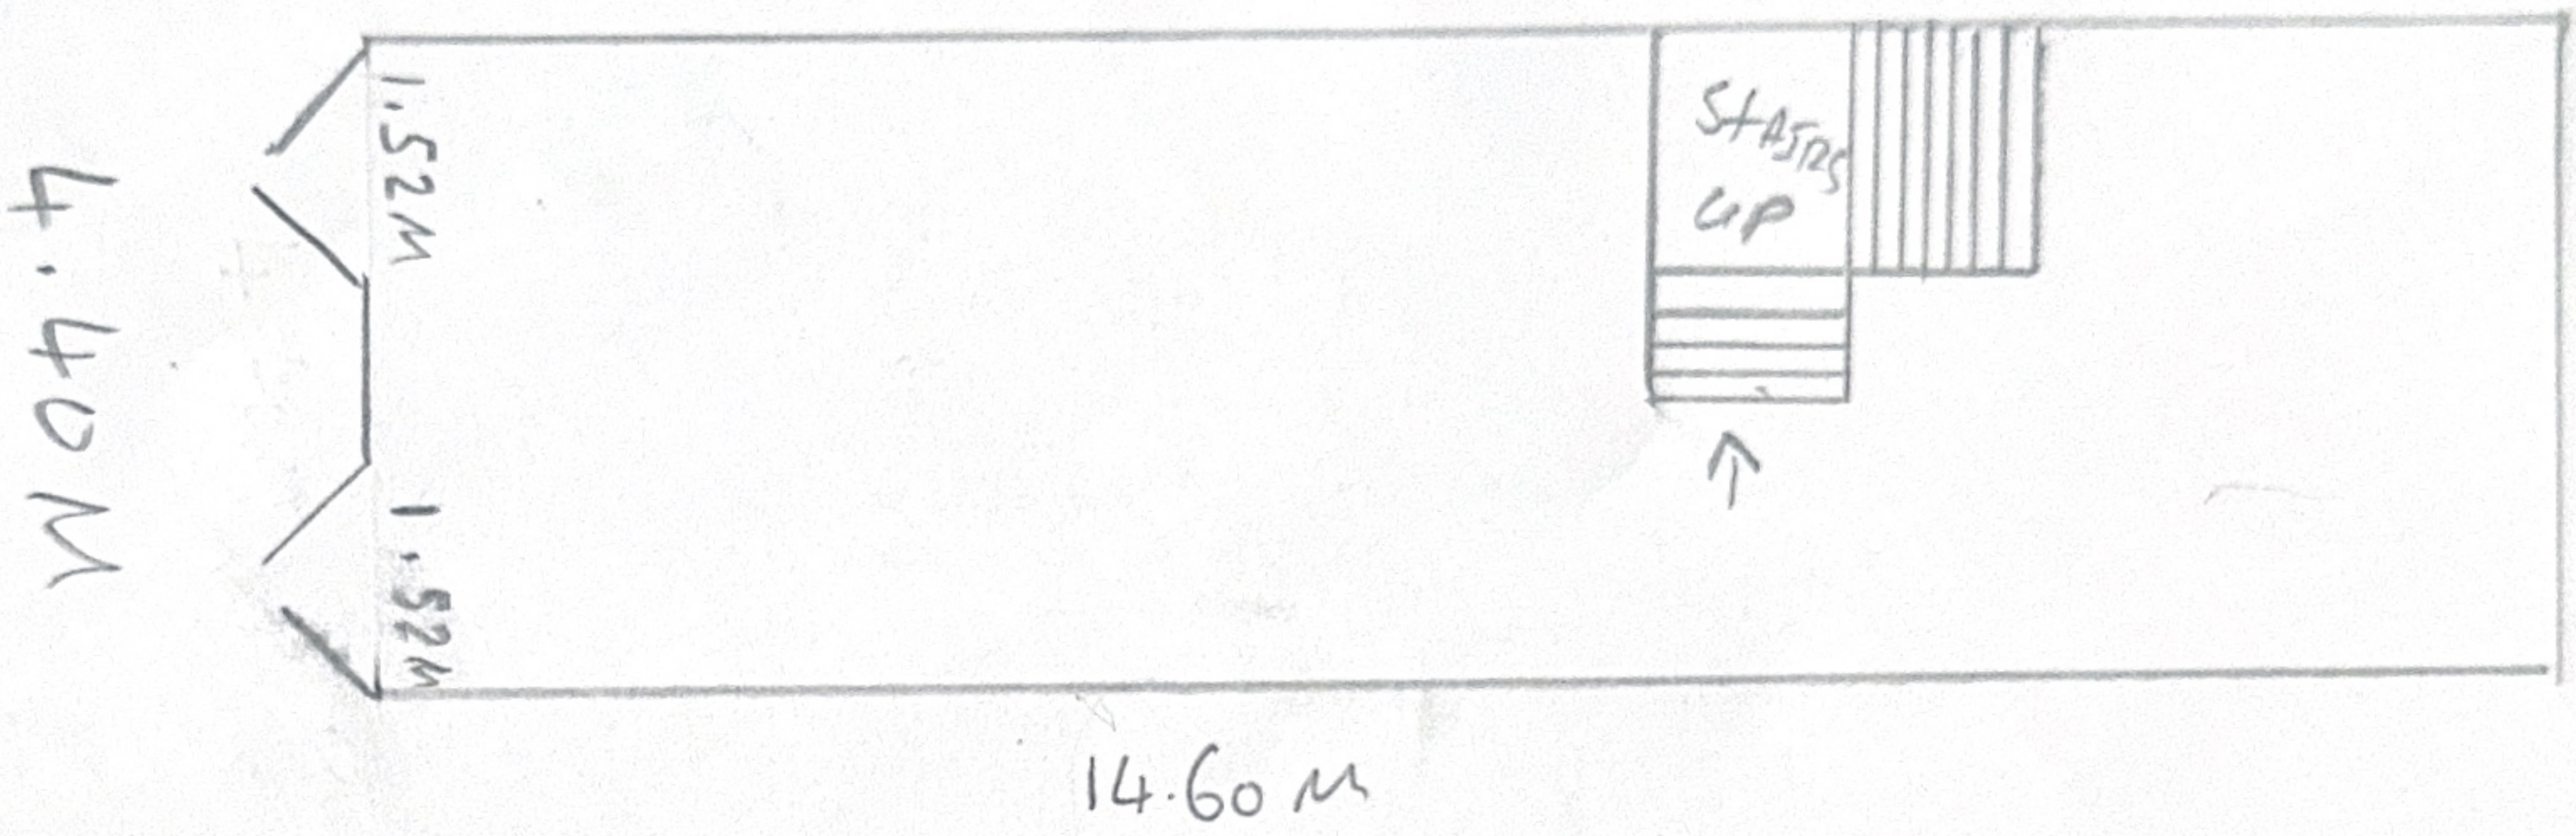


4.40 M

7 Peel Parade - S702RN

Proposed layout - Ground Floor


Scale - 1:100

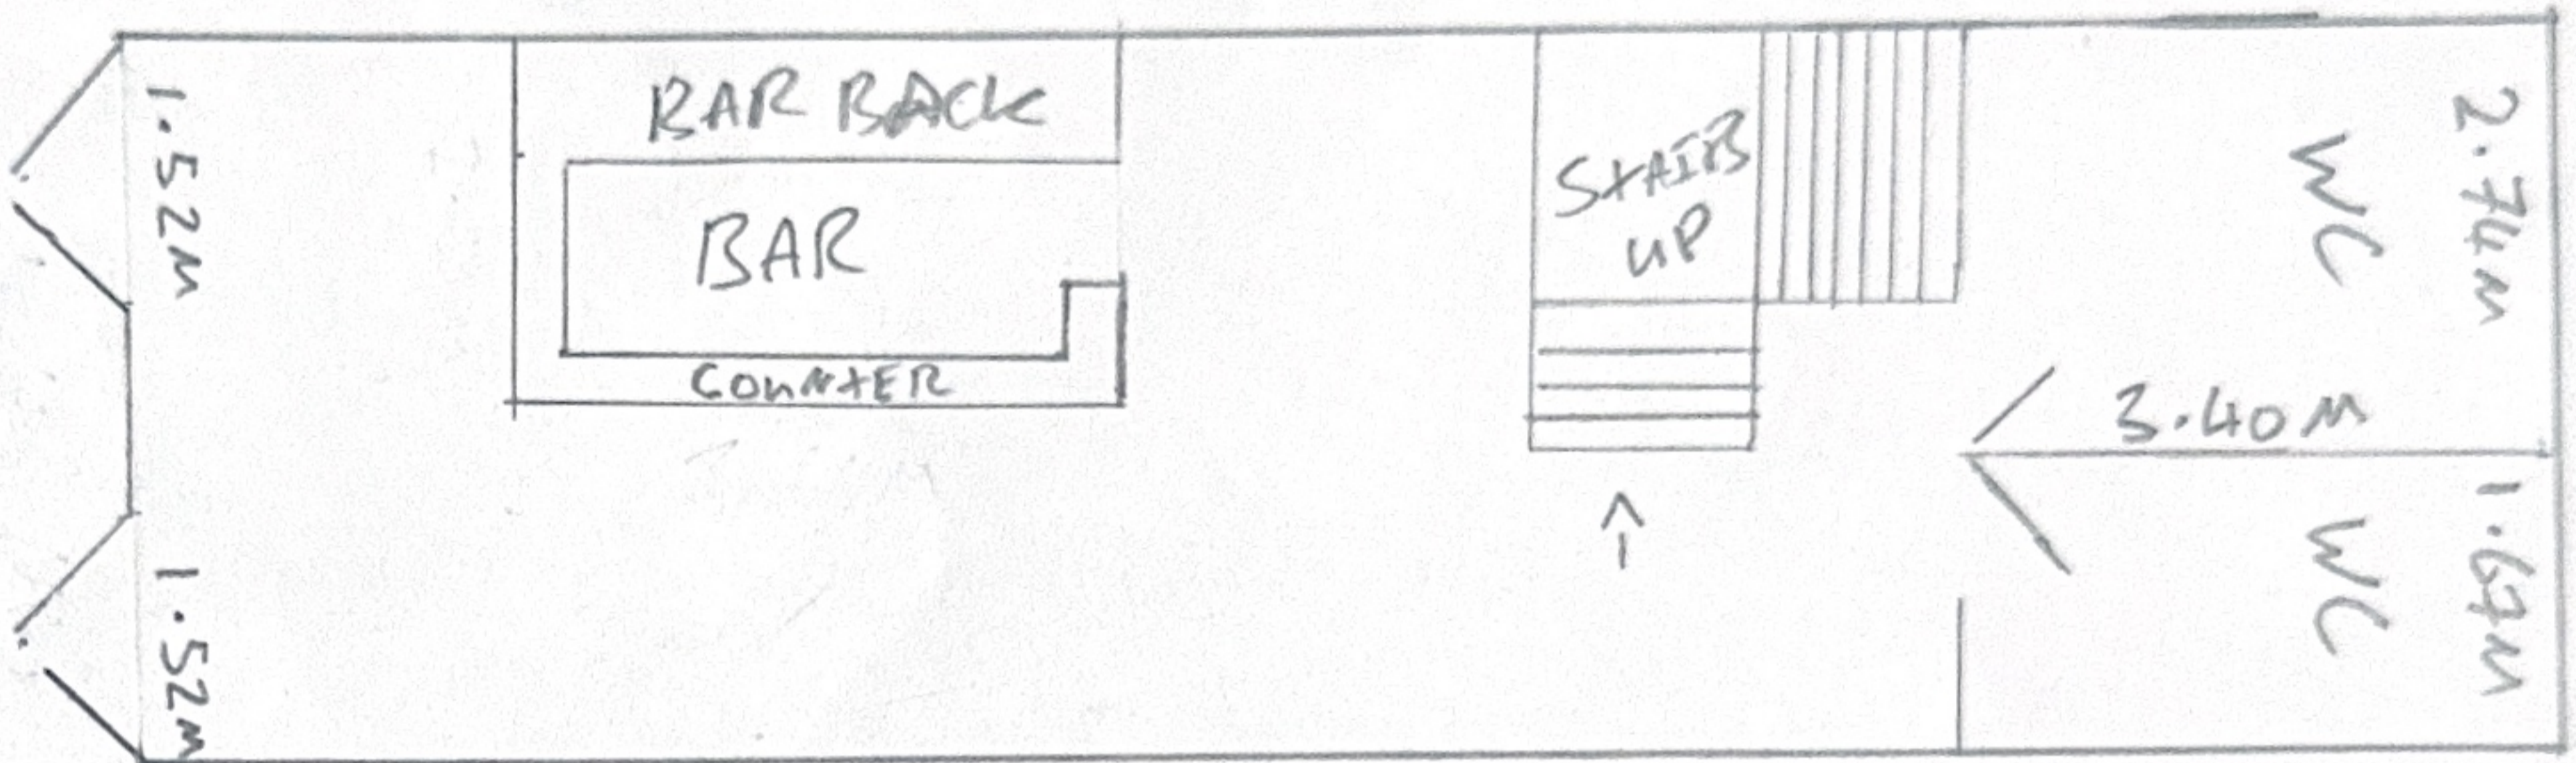

7 Pedal Parade - S70 2RN

EXISTING layout - FIRST FLOOR


Scale - 1:100

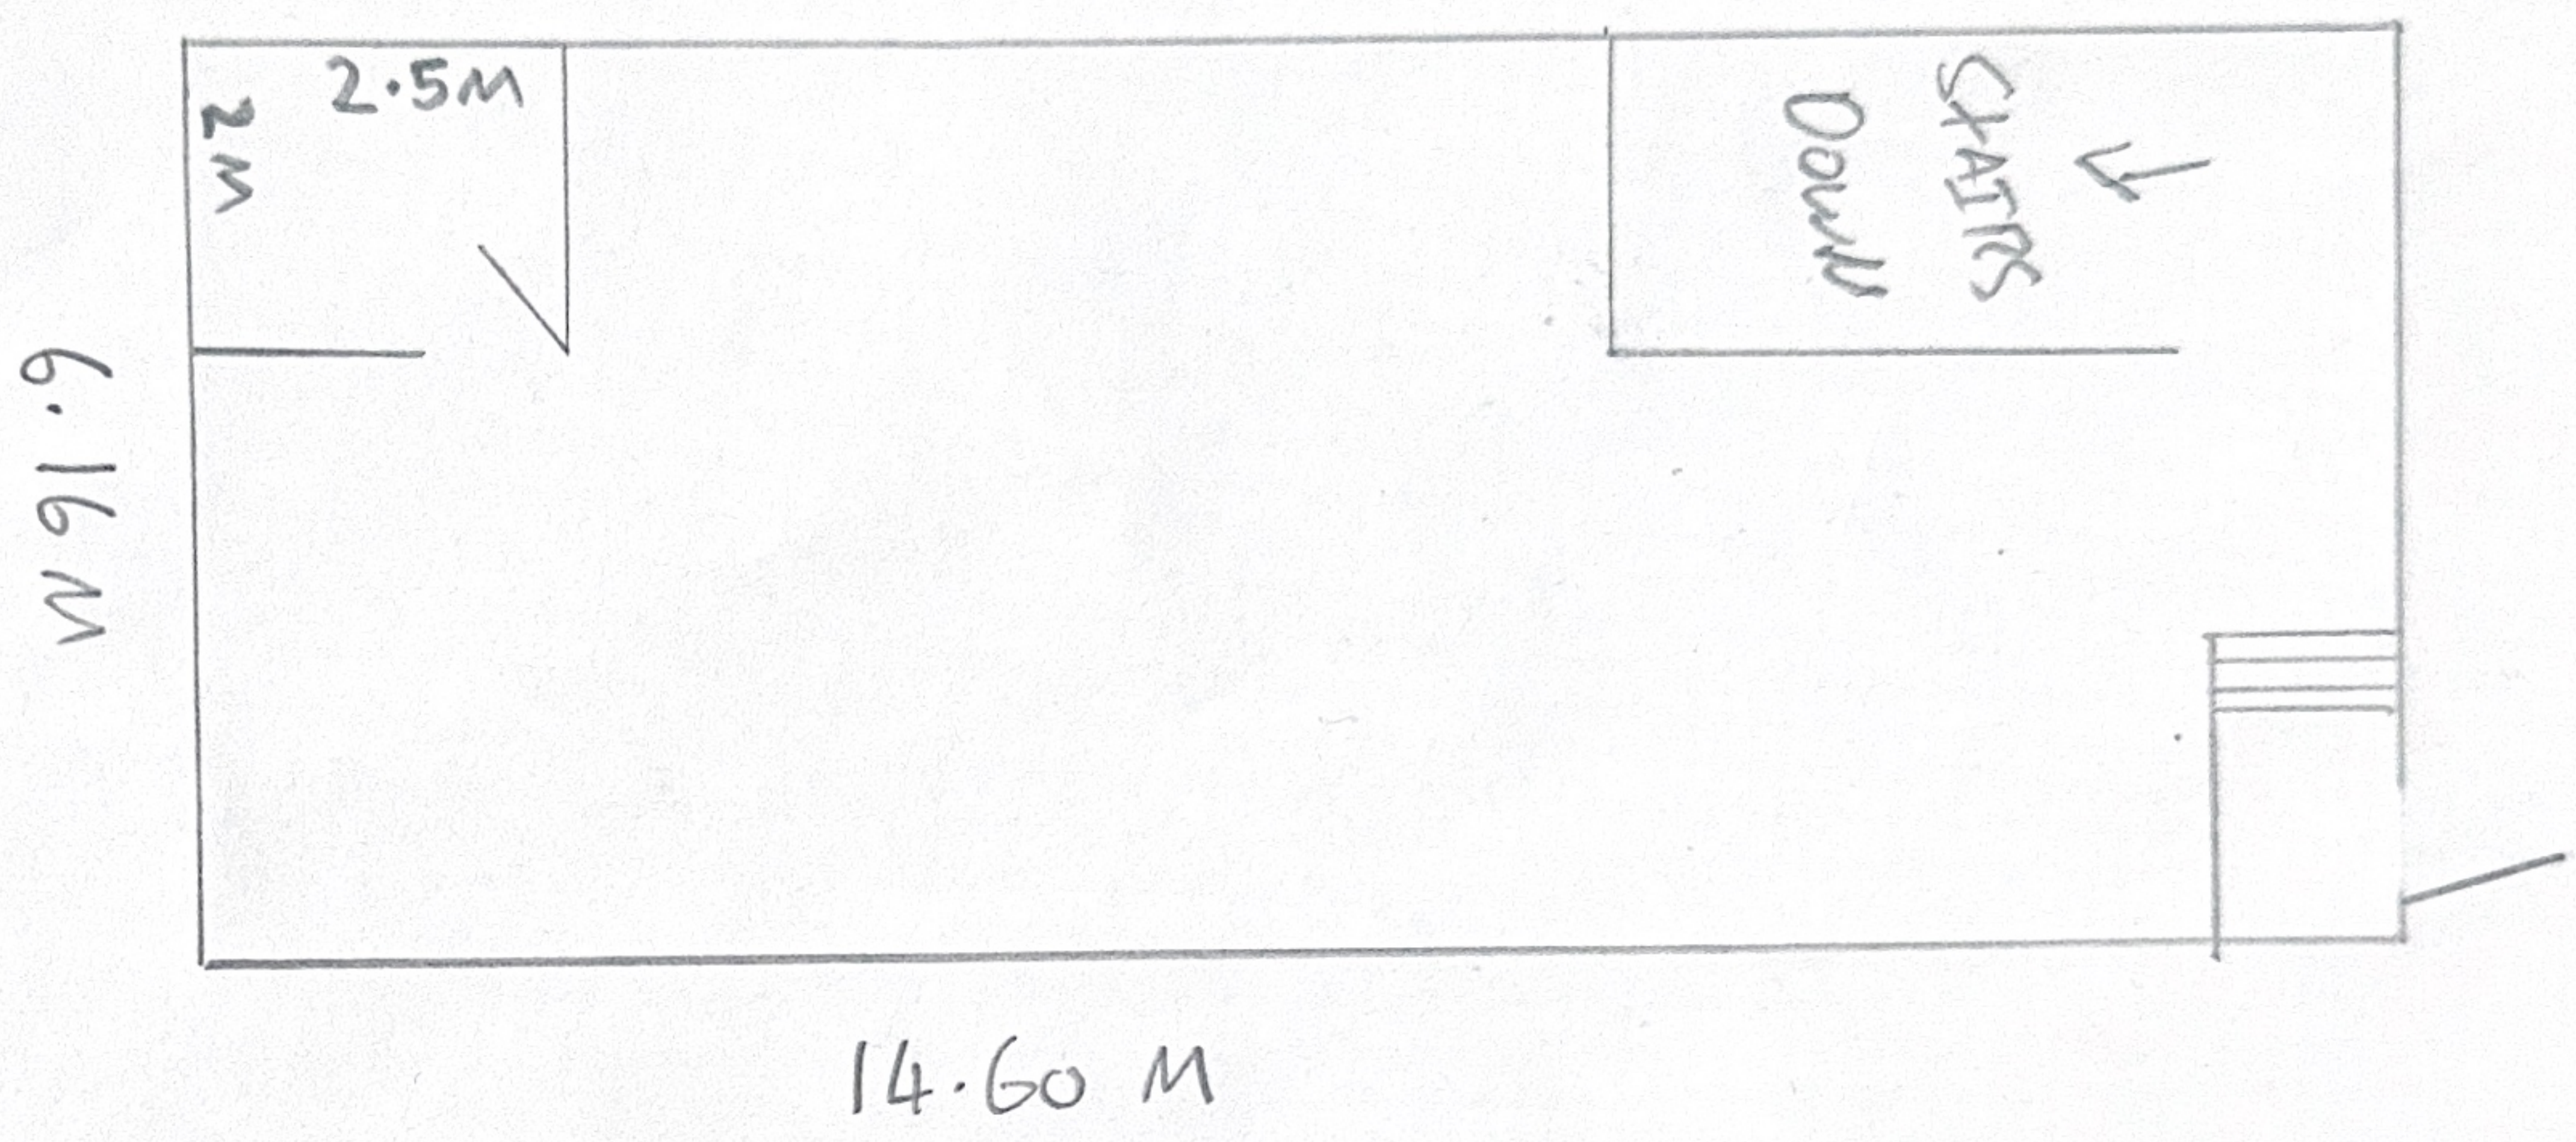

7 Peel Parade - S702RN

Proposed layout - first floor

Scale - 1:100

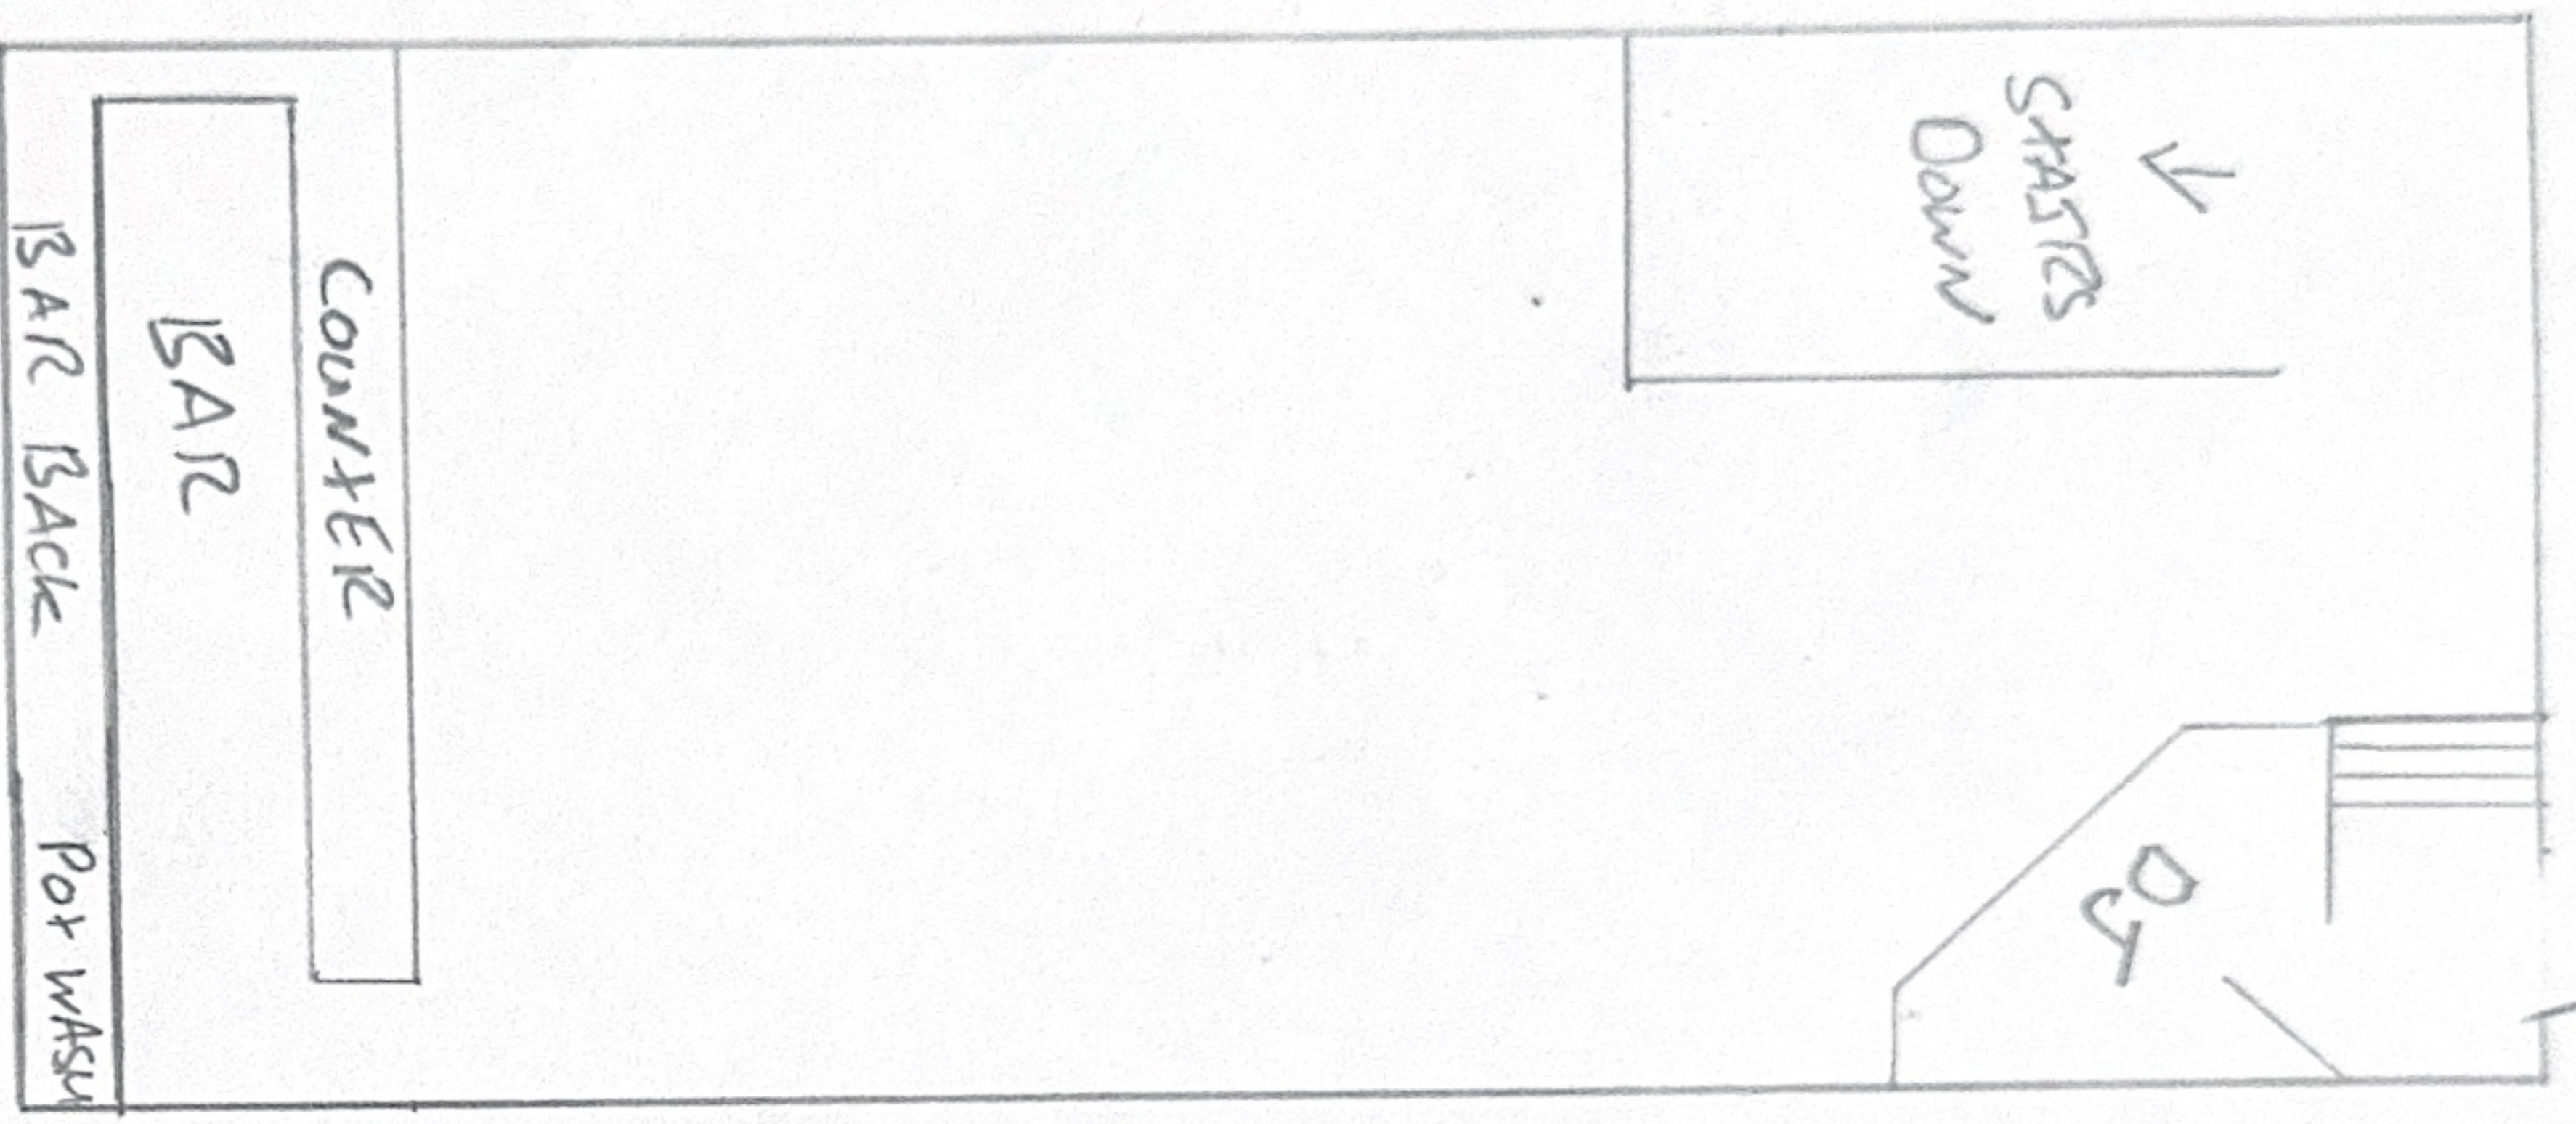

14.60 M

6.16 M