



44 Eldon Street, Barnsley

Proposed New Entrance Door to Eldon Street

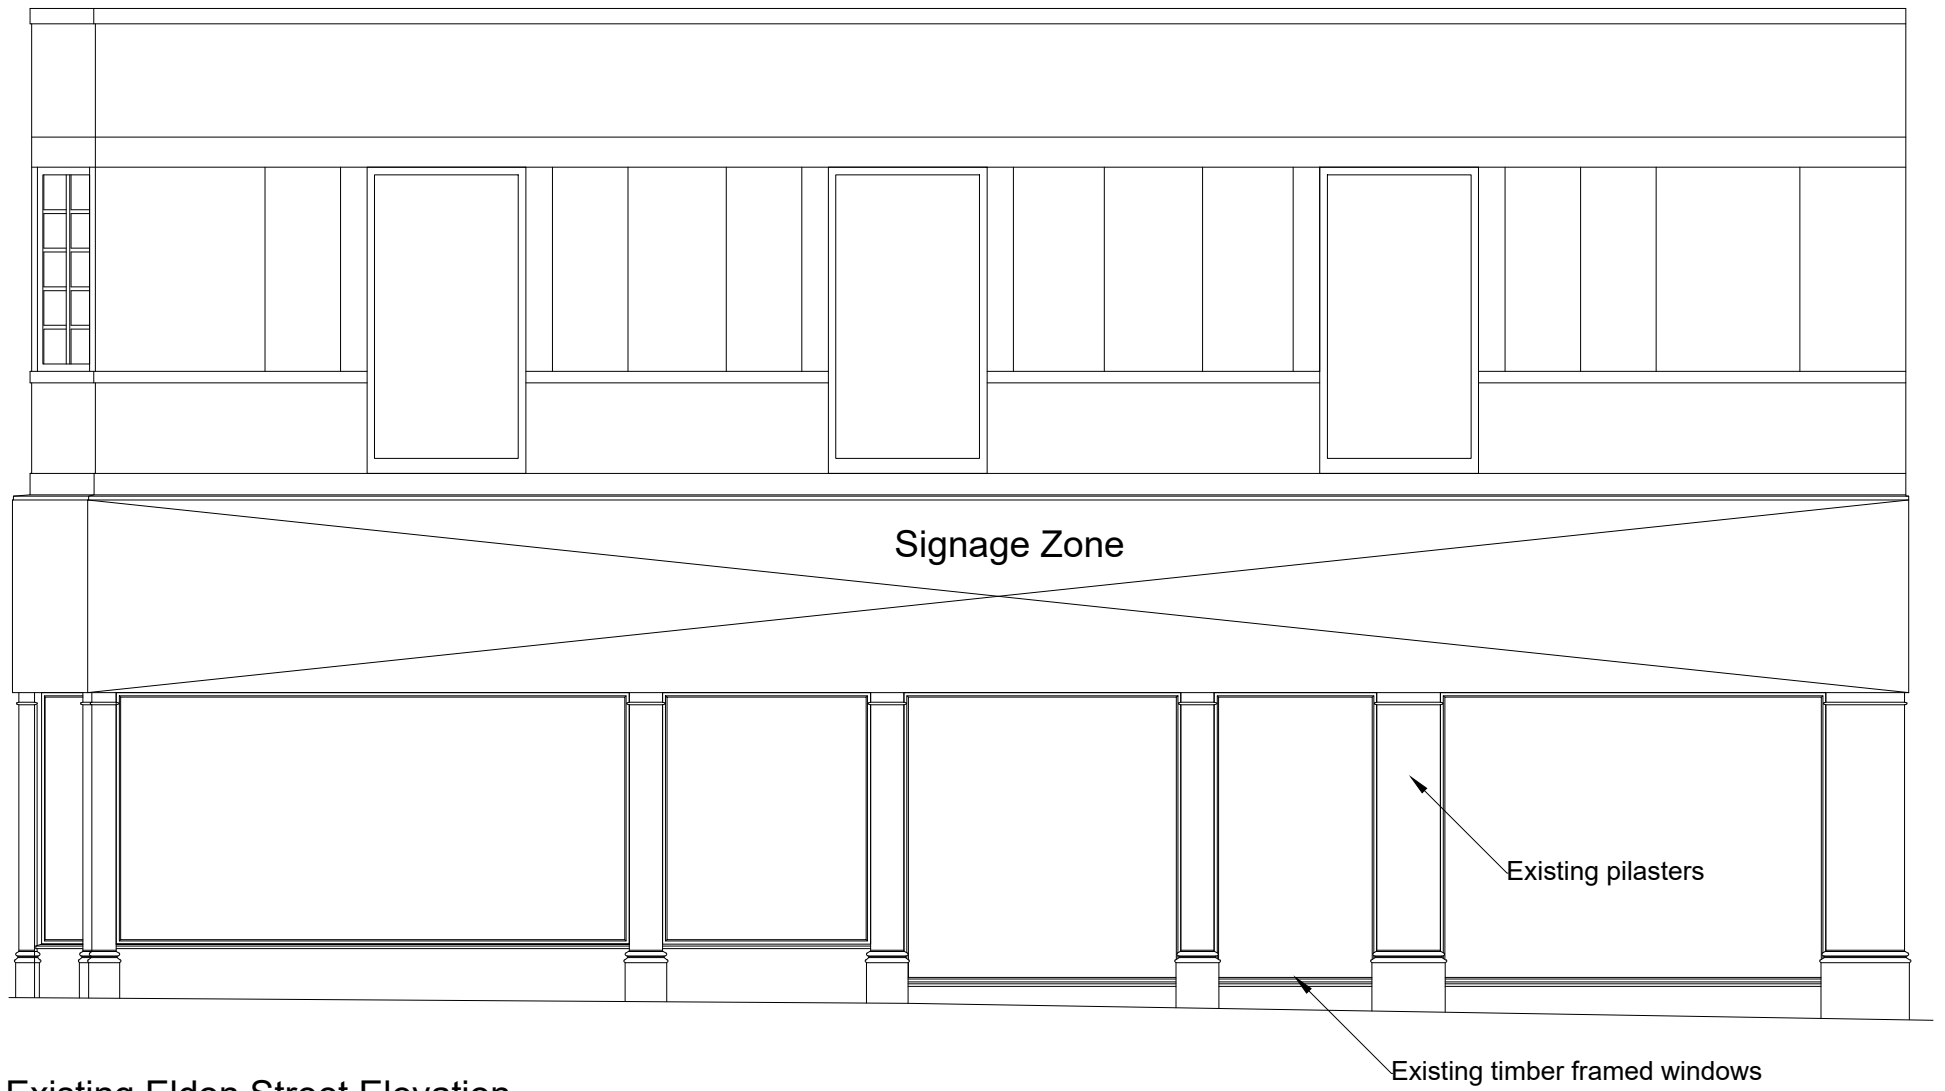

Existing Eldon Street Elevation

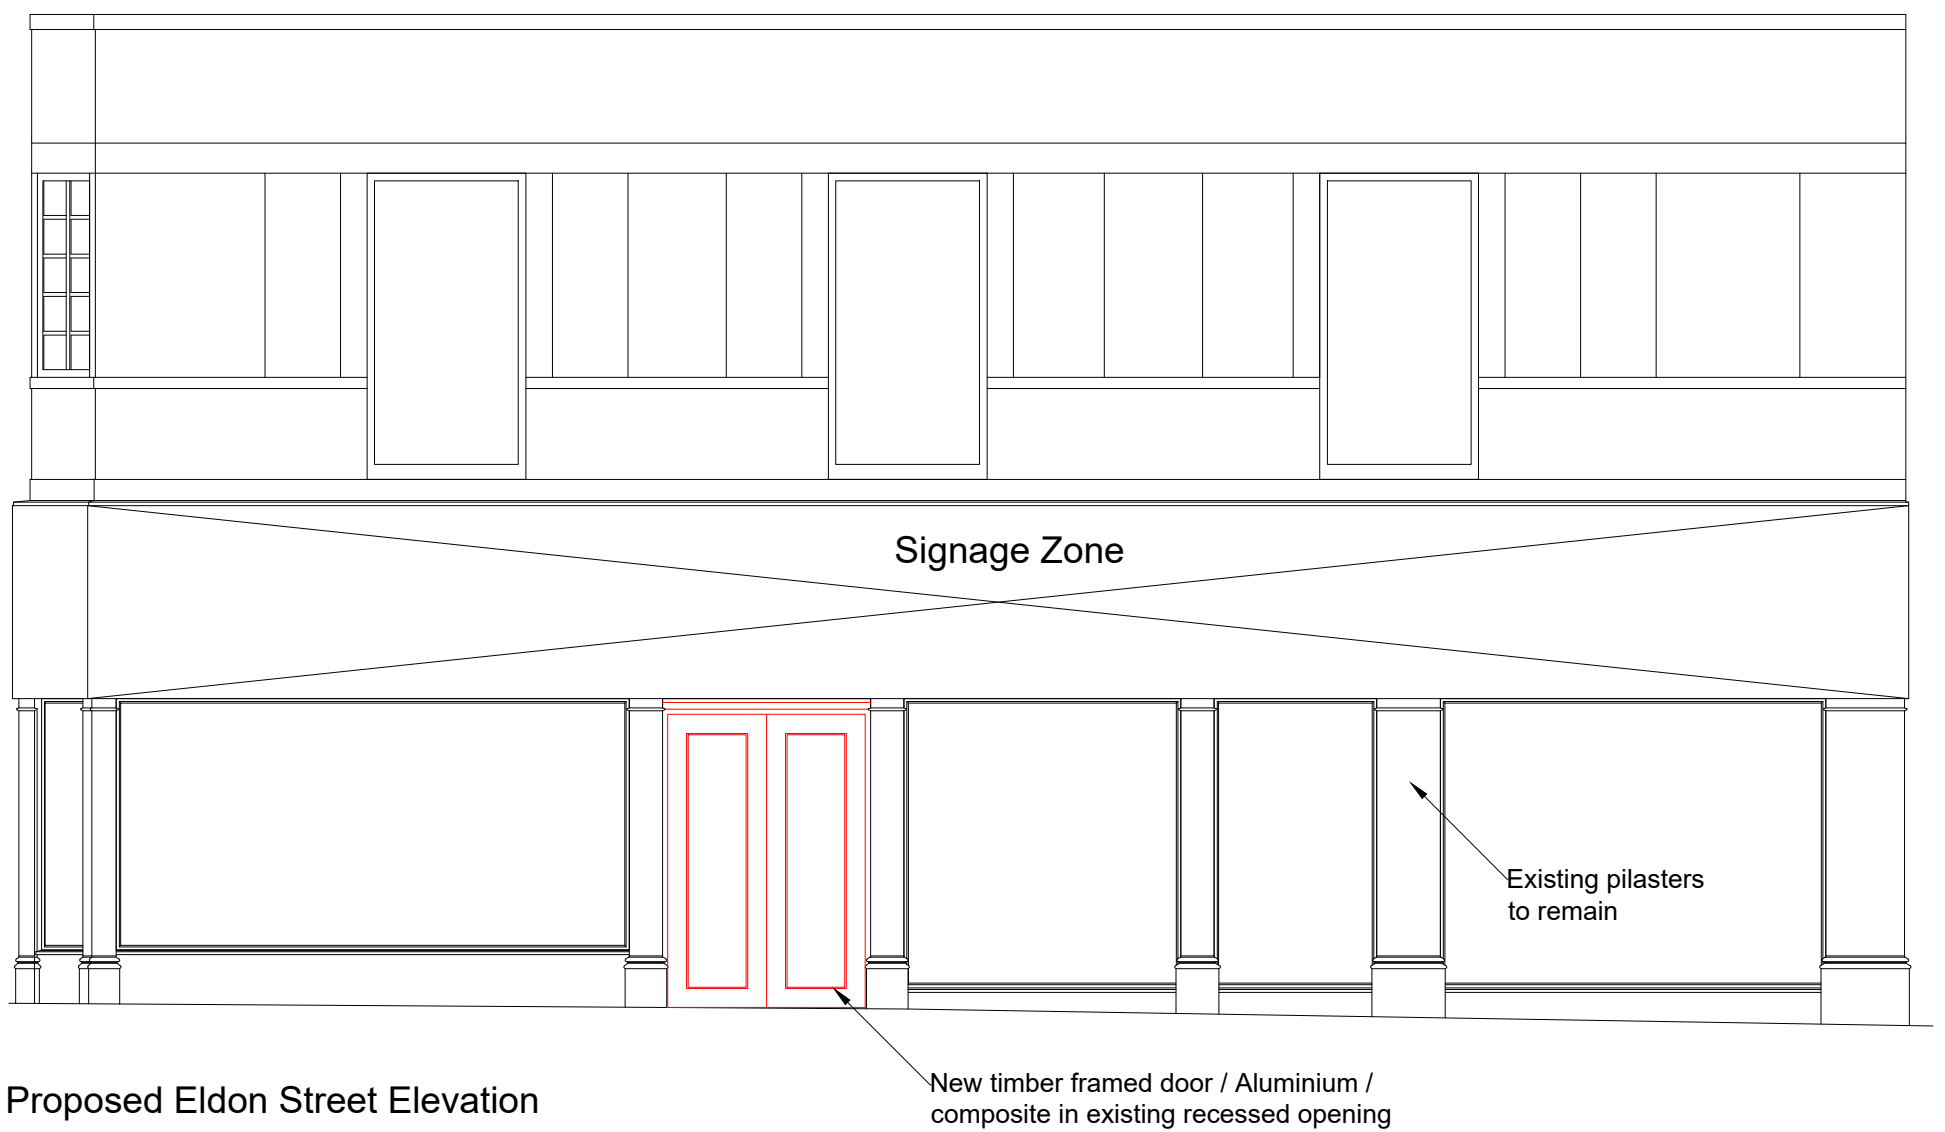

Proposed Eldon Street Elevation

