


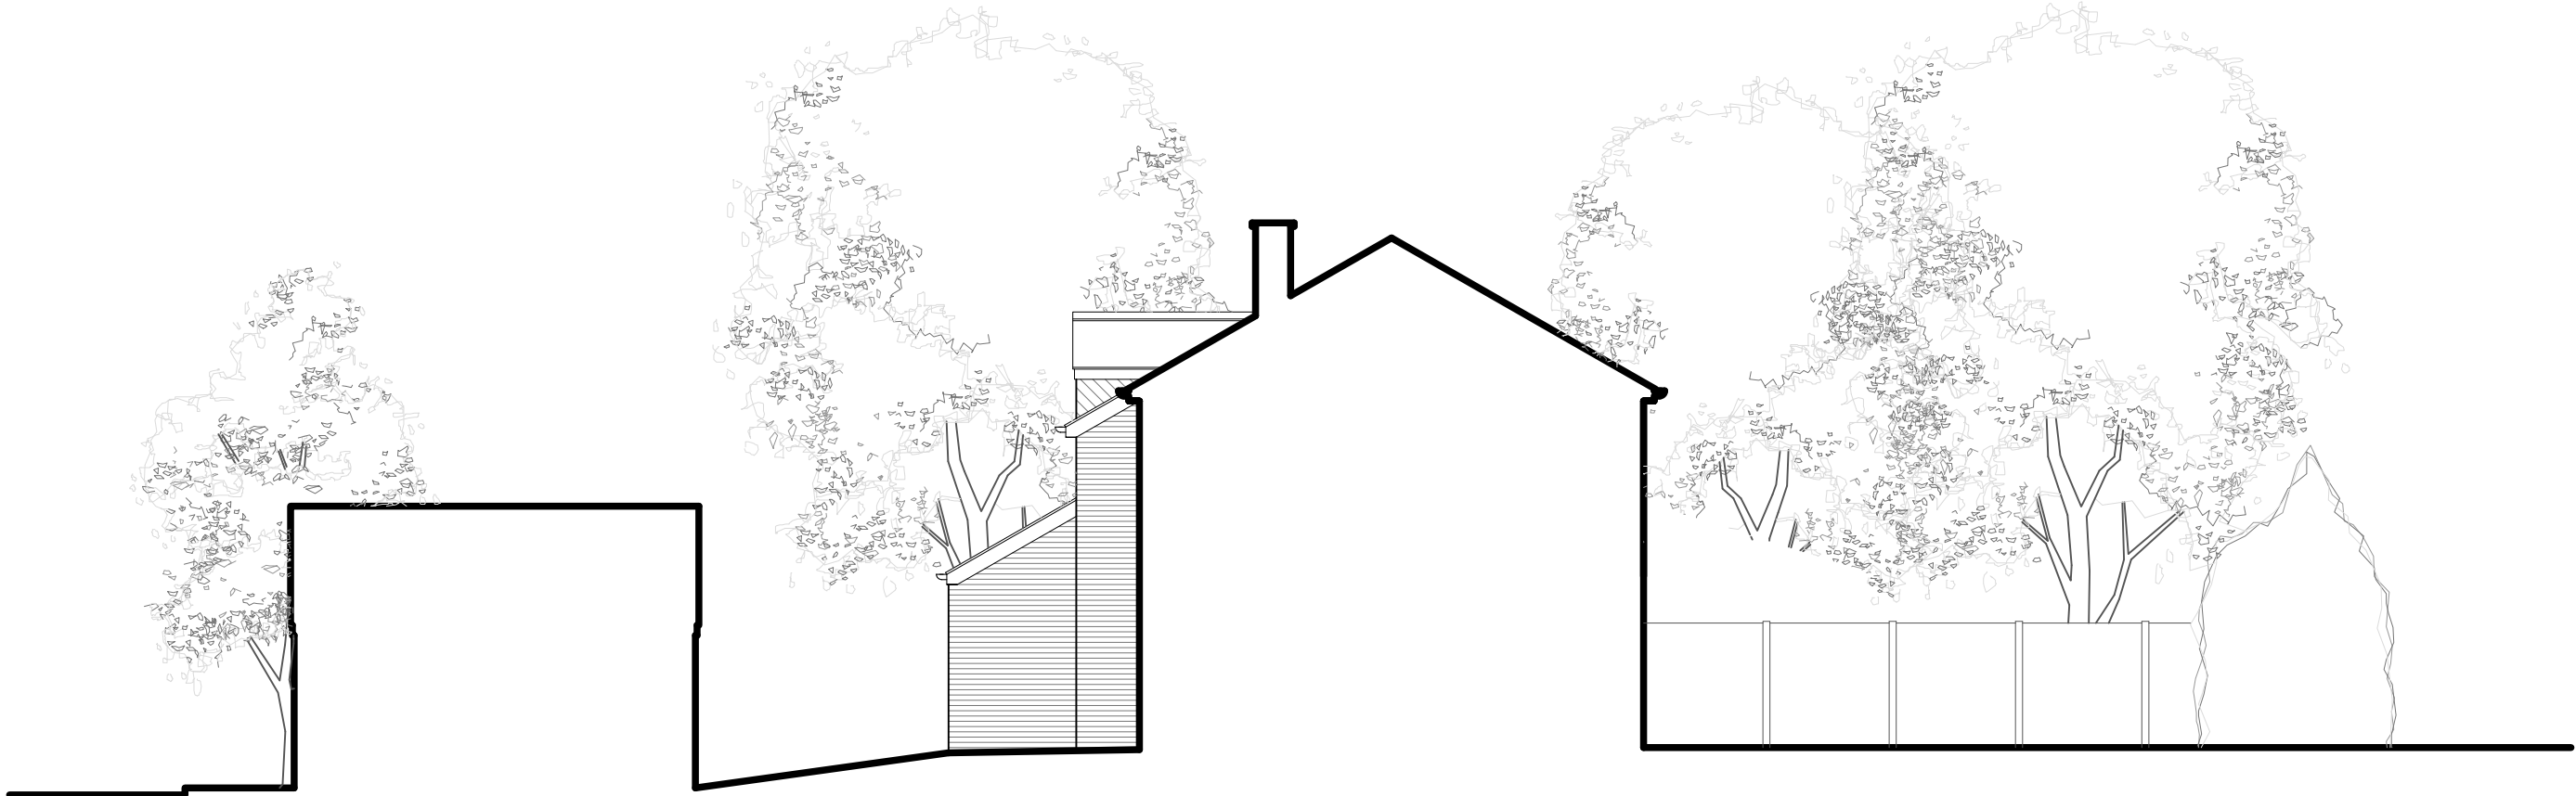

North West Facing Elevation As Proposed

Scale 1:100@A3



South West Facing Elevation As Proposed

Scale 1:100@A3

ISSUED FOR PLANNING

A		Oct 2024		ML		Extension set back	
REVISION	DATE	DRAWN	CHECKED	DESCRIPTION			
CLIENT	MR & MRS MORLEY			SCALE	DATE		
PROJECT	4 QUEENS GARDENS, HOYLAND			1:100@A3	SEP 2024		
DRAWING TITLE	ELEVATIONS AS PROPOSED			DRAWN	ML	CHECKED	
SHEET 2 OF 2				JOB NUMBER	DRAWING NO.		REVISION
				240903	206		

TIMEARCHITECTS

Creative Conservation - Inspiring Design. Time Architects 226-228 Holme Lane, Sheffield, S64JZ
Registered Company Number in England and Wales: 8033383, Director: Michael Leigh
W. www.timearchitects.co.uk E. info@timearchitects.co.uk T. 0114 430 0114
© all rights reserved, report all discrepancies, do not scale from drawing, check dimensions on site