




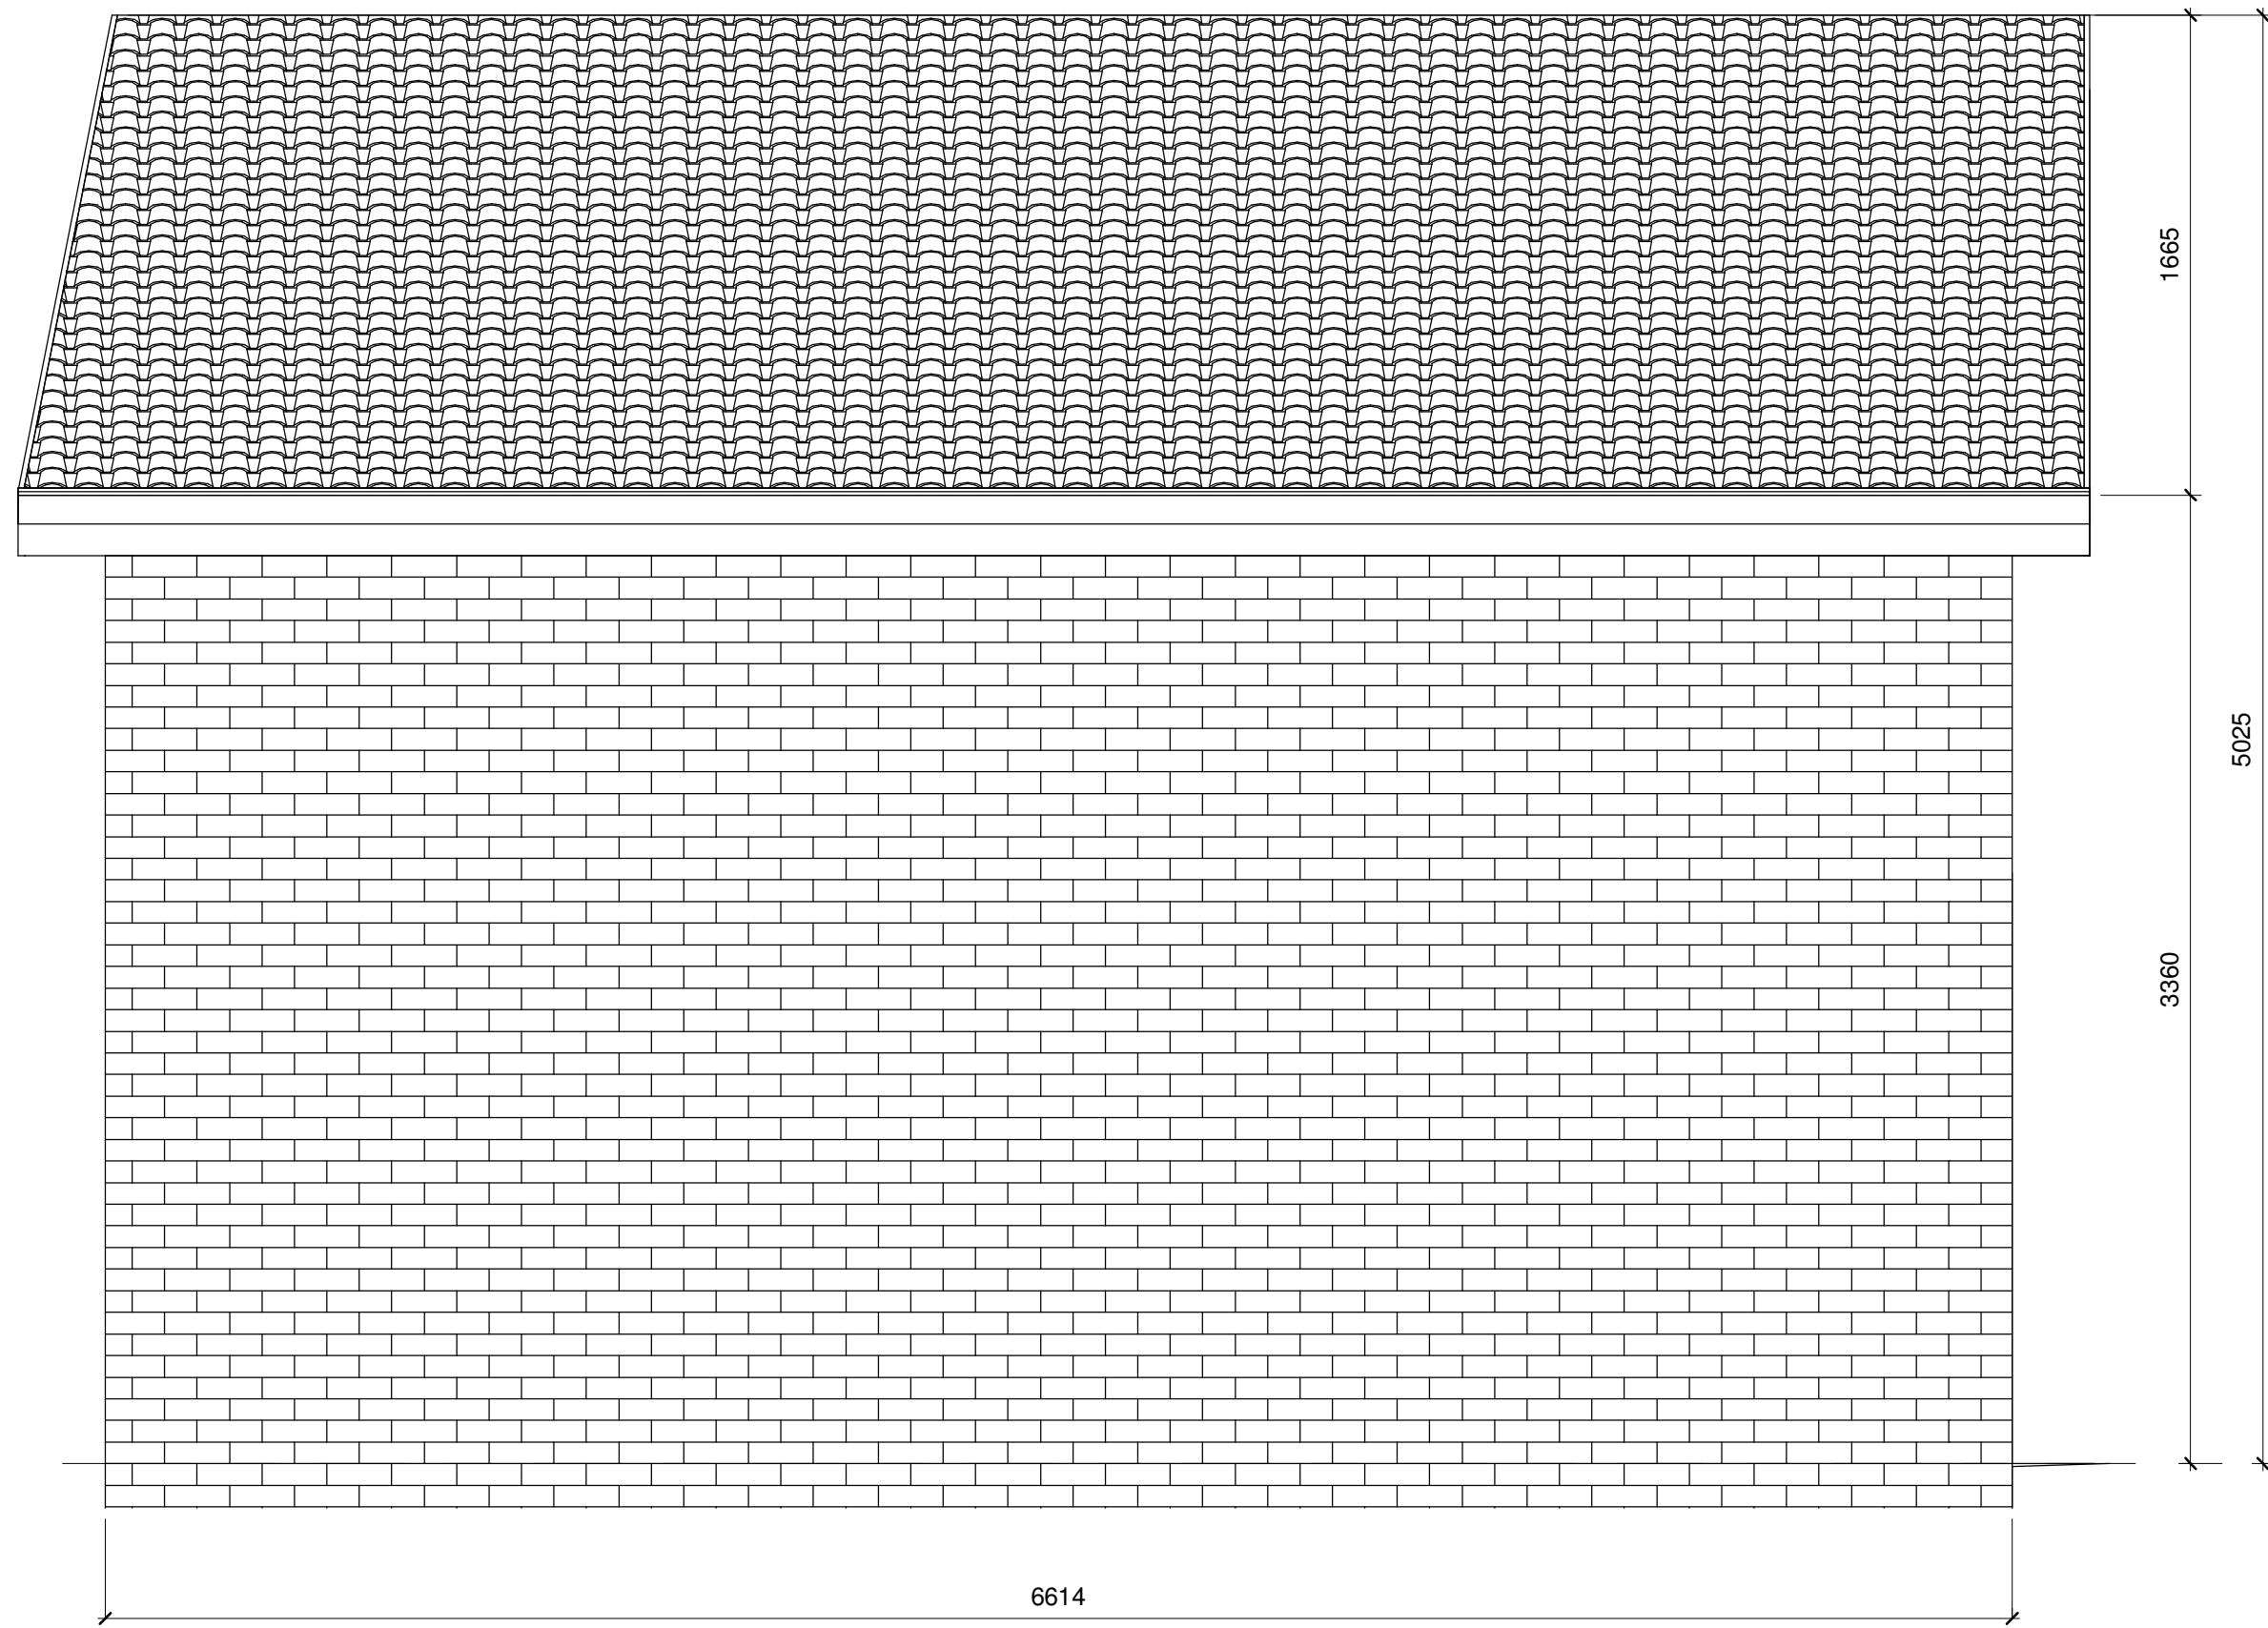


1 Proposed Garage NE Elevation
1 : 25

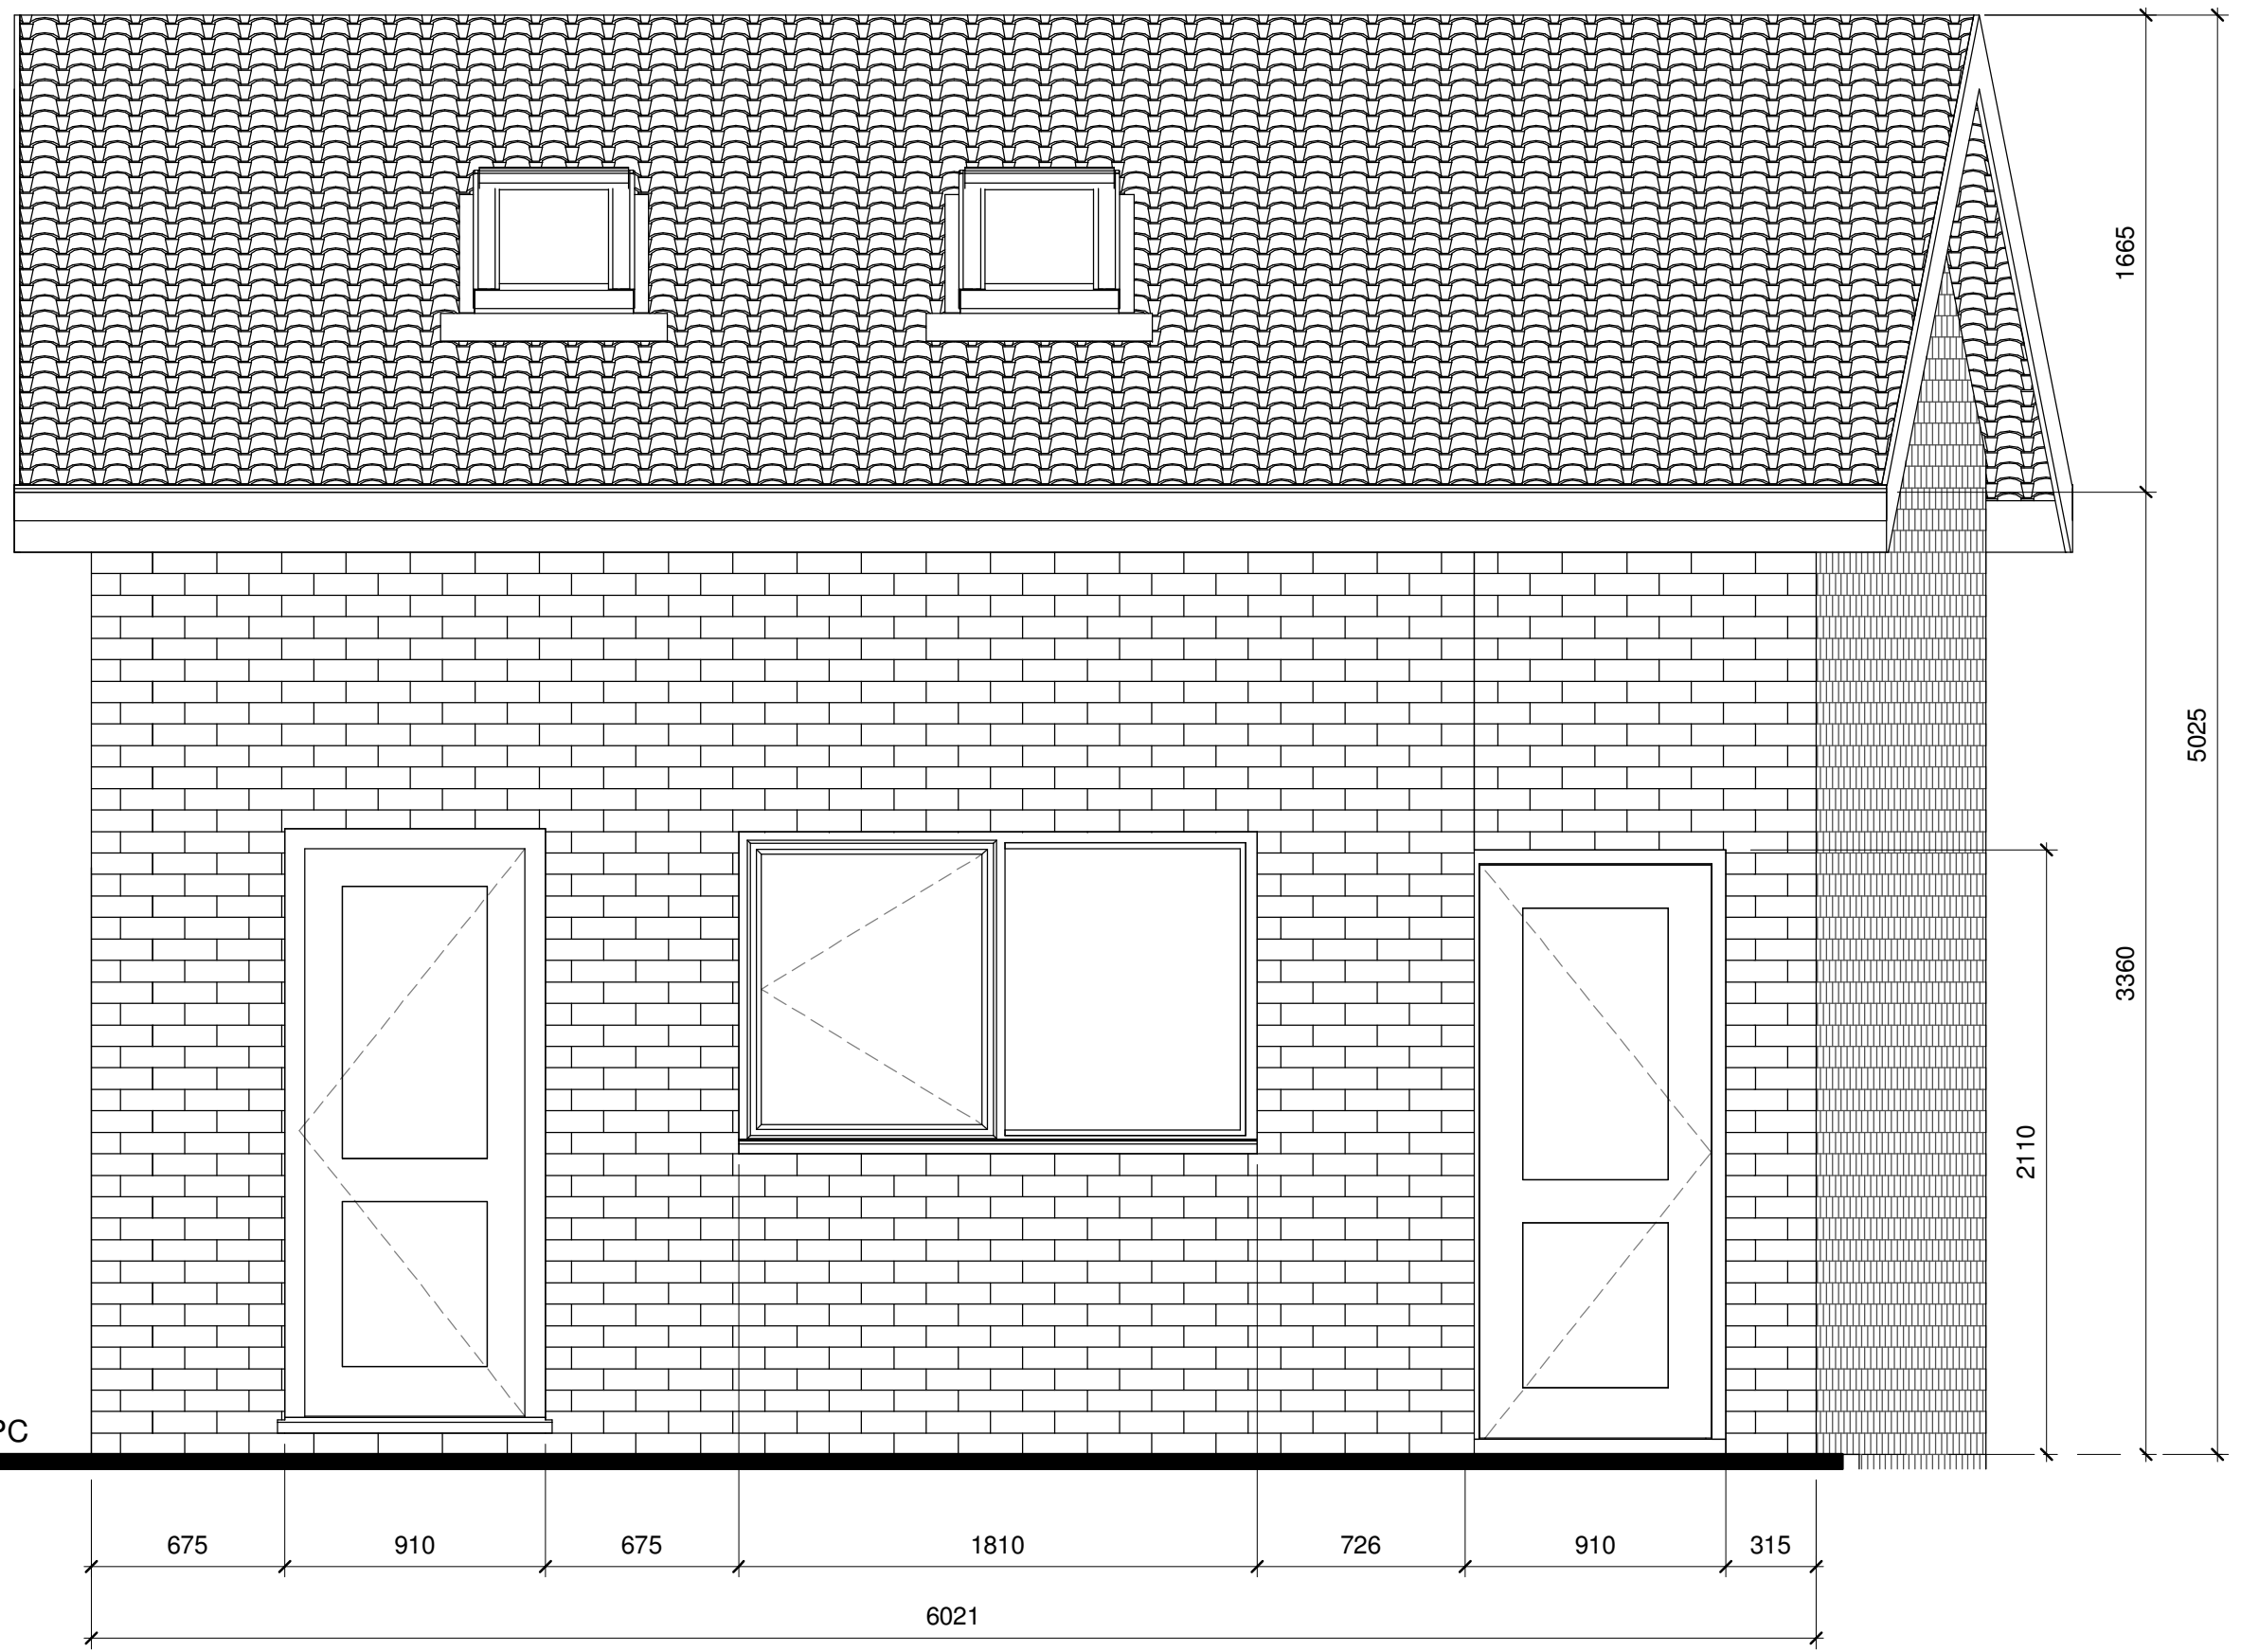

2 Proposed Garage SW Elevation
1 : 25

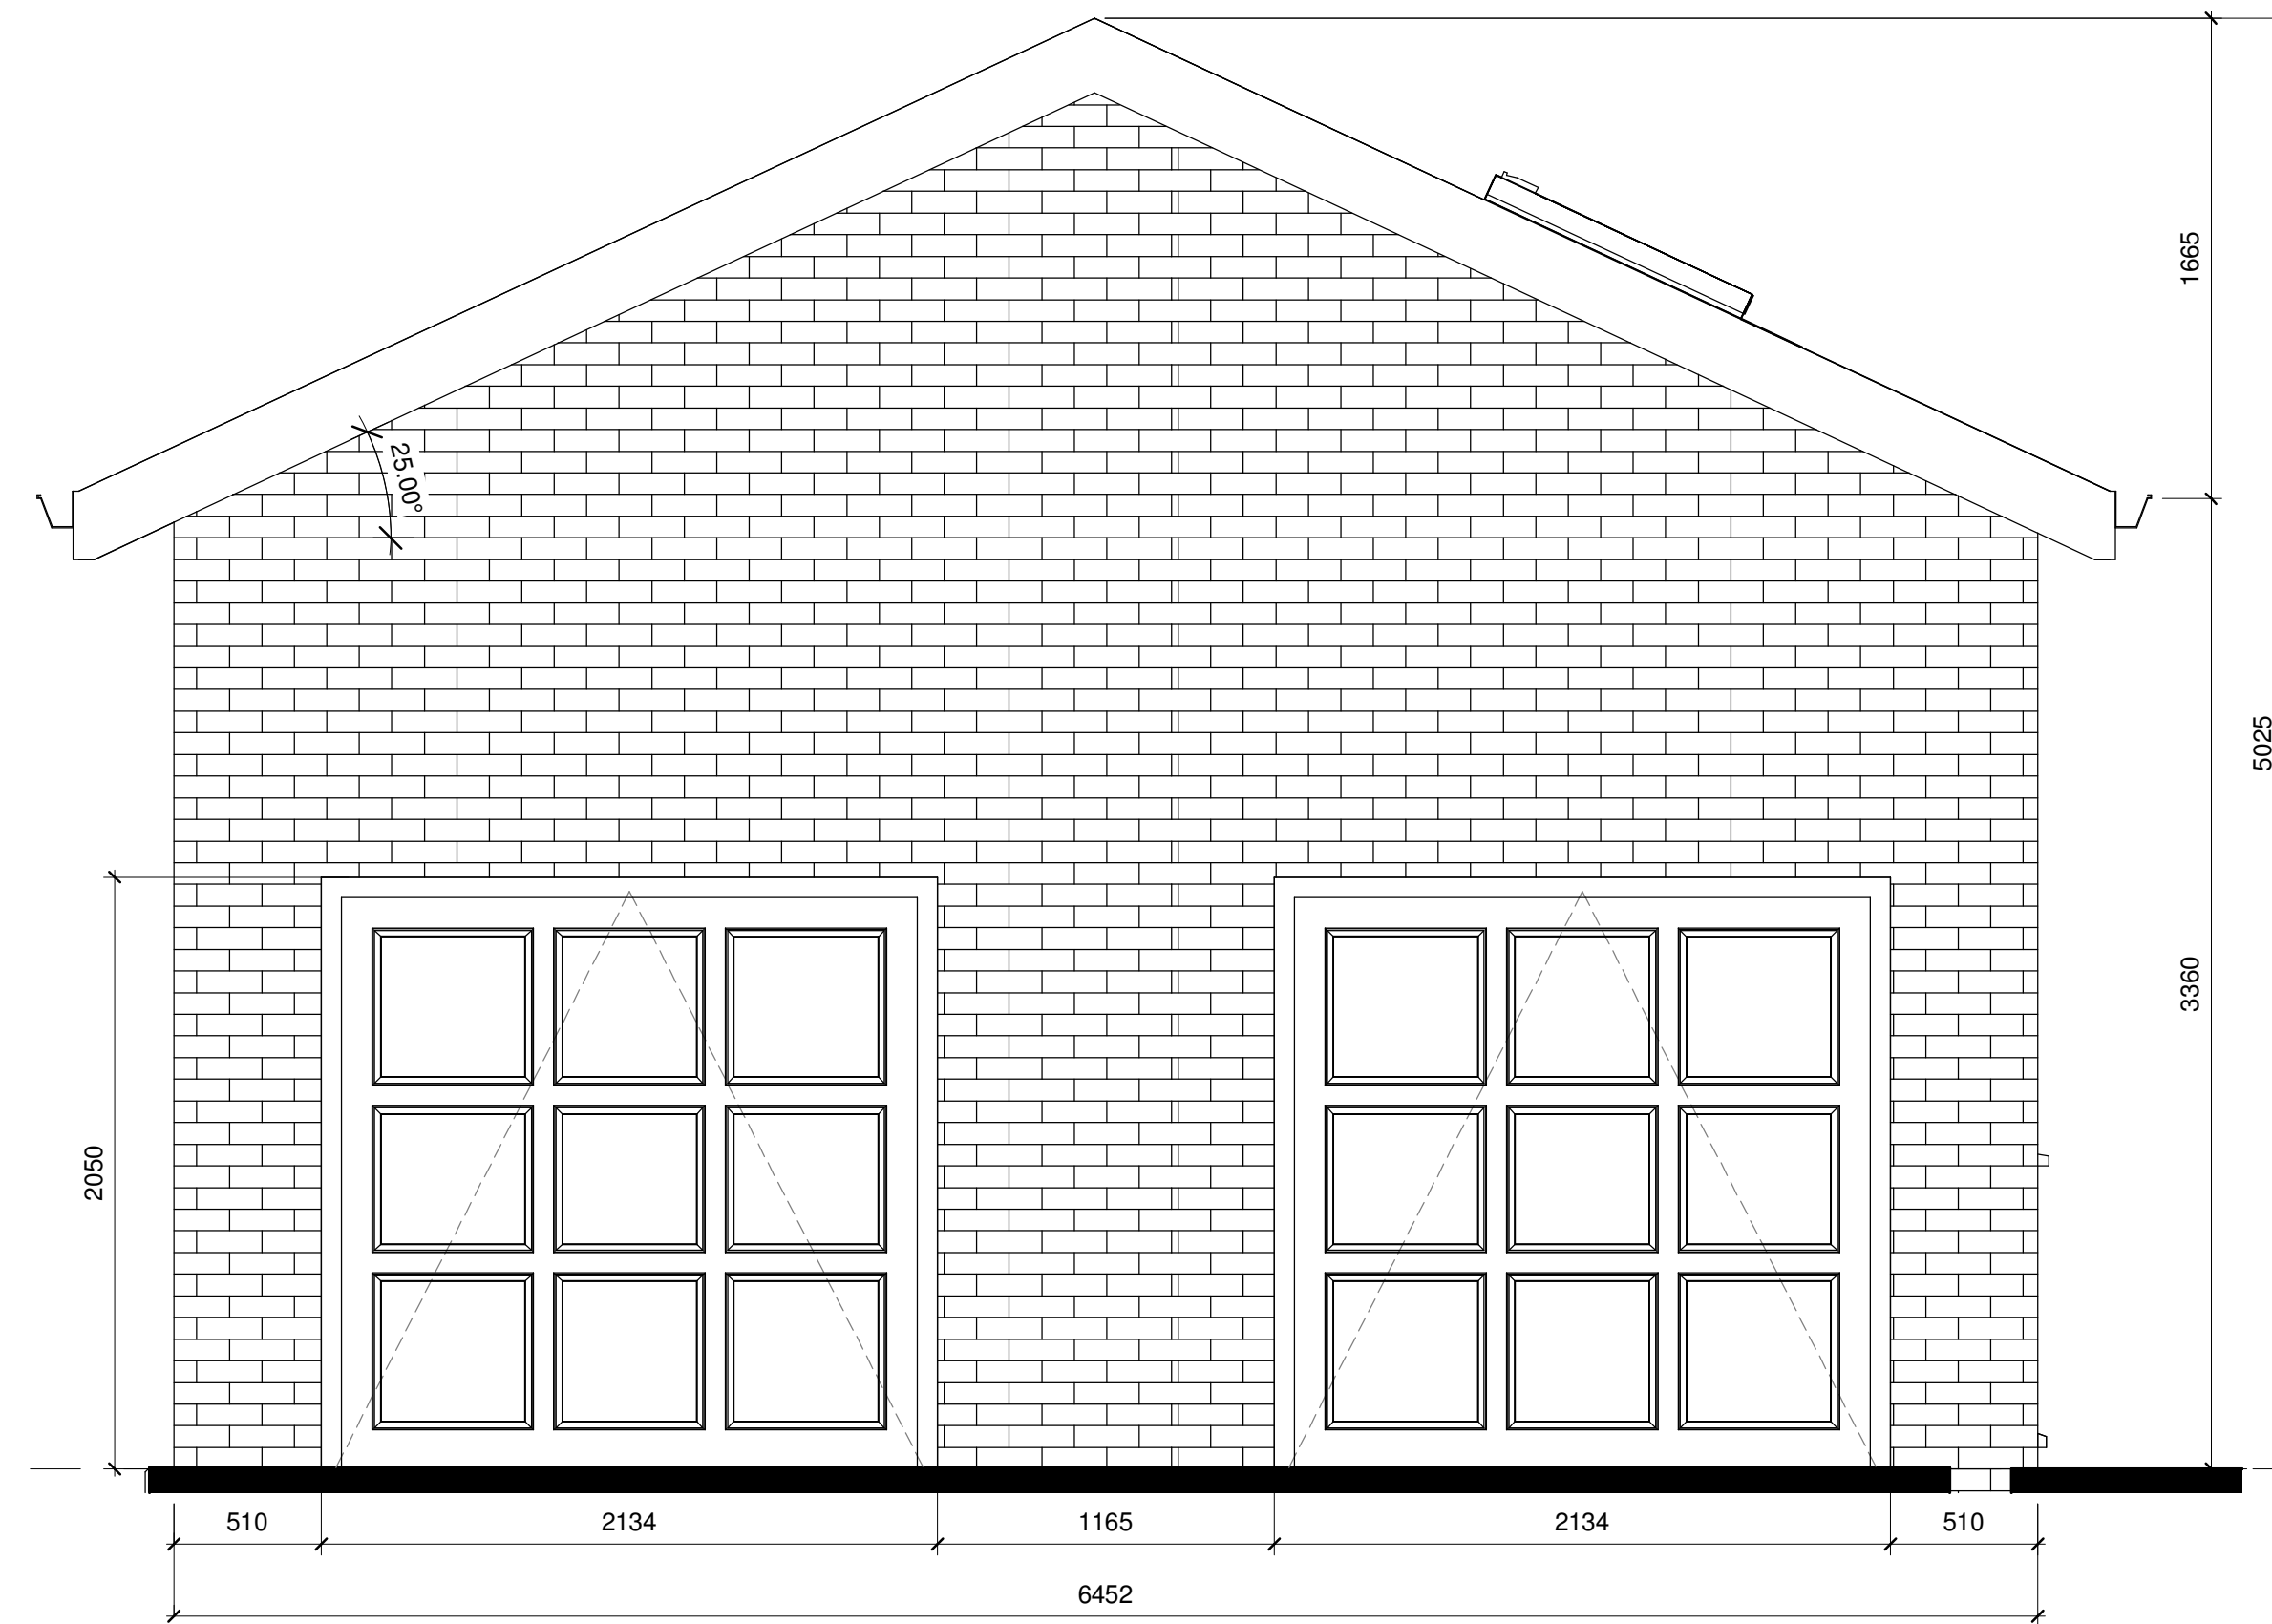

3 Proposed Garage NW Elevation
1 : 25

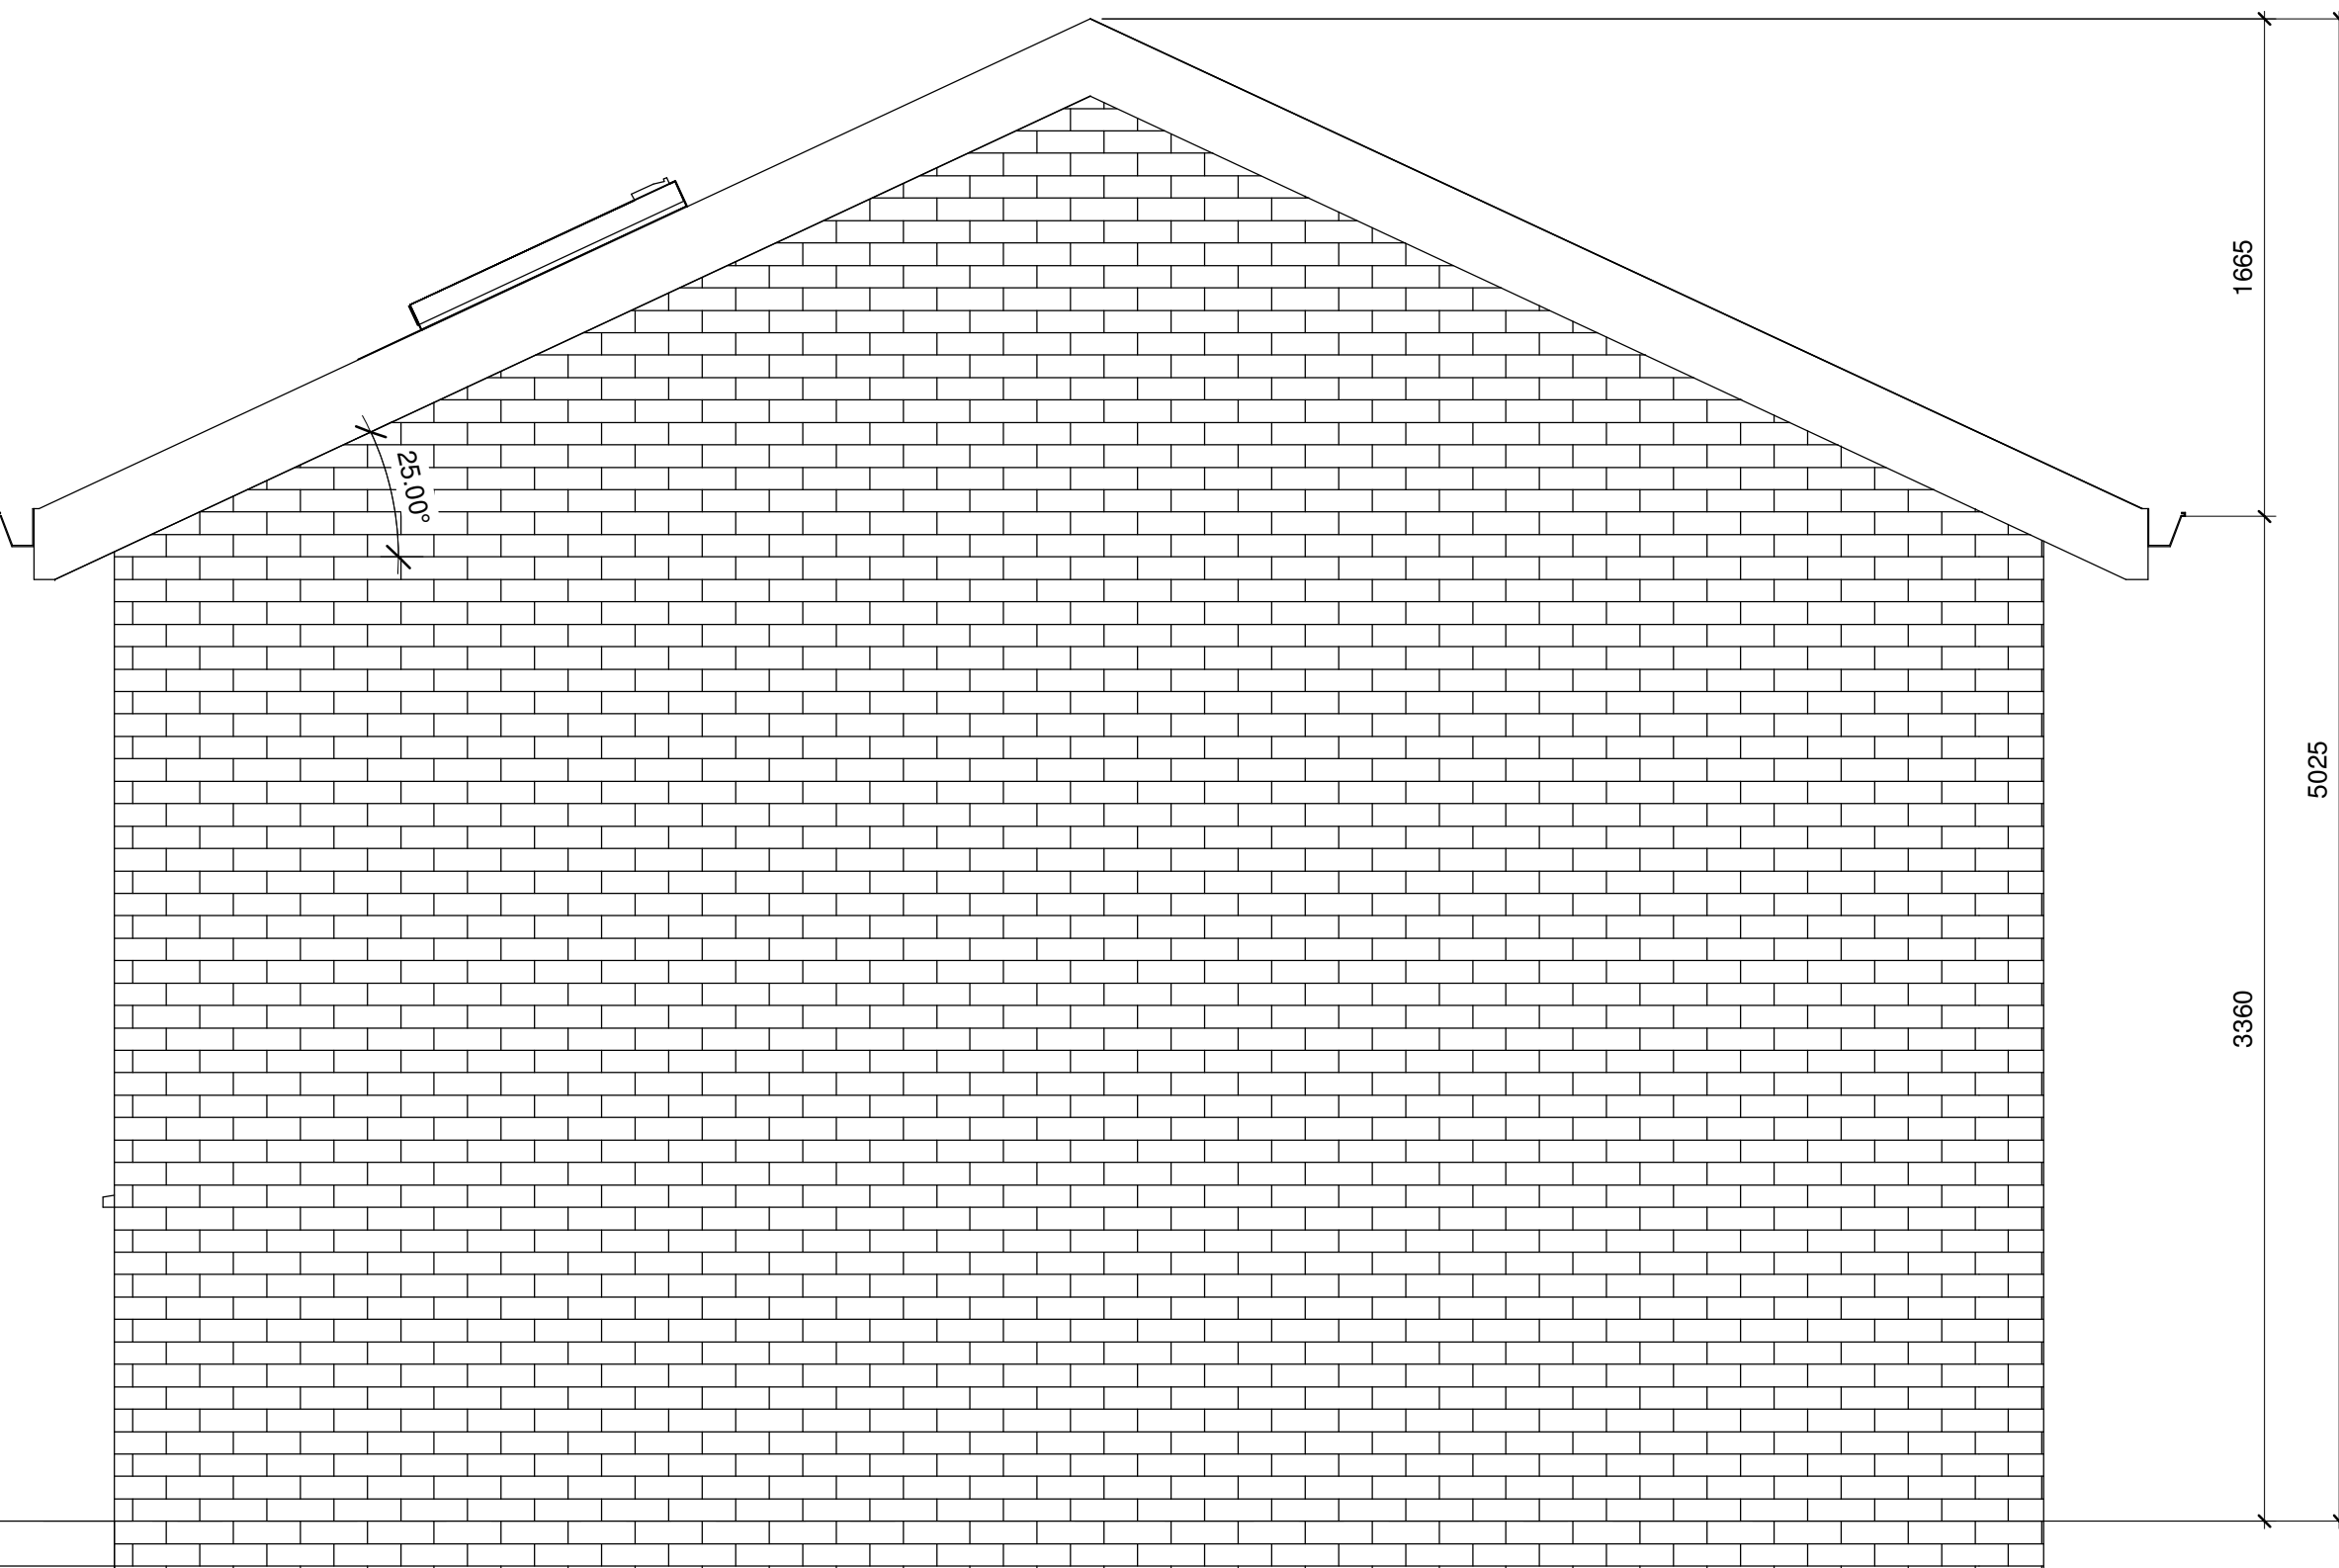

4 Proposed Garage SE Elevation
1 : 25

GENERAL NOTES

- NEW MASONRY TO BE AS PER ORIGINL BRICKWORK MATCHED OR RECLAIMED. NEW WALLS 215mm DOUBLE LEAF EITHER SOLID BRICK OR BRICK/BREEZEBLOCK CONSTRUCTION.
- EXISTING ROOF TILES TO BE REUSED WHERE POSSIBLE & RECLAIMS, CLOSEST MATCH TO BE USED ELSEWHERE.

No.	DESCRIPTION	DATE
1	Issued for Planning Permission	28.05.21

NORTH CONSTRUCTION: DESIGN & BUILD

from conception to completion

26 Church St.
Gawber
S.Yorks
S75 2RH

Tel: 01226 828972
Mob: 07974116241
<https://bennorth60.wixsite.com/ncdb>

Project Title

Mr P Horton
26 Sparkfields, Mappelwell
S75 6BH

Drawing Title

Proposed Elevations

Scale	Drawn By	Checked By	Date
1 : 25	BN	CN	28.05.2021
Drawing Number			Revision
NCDB-HOR-A105			1