


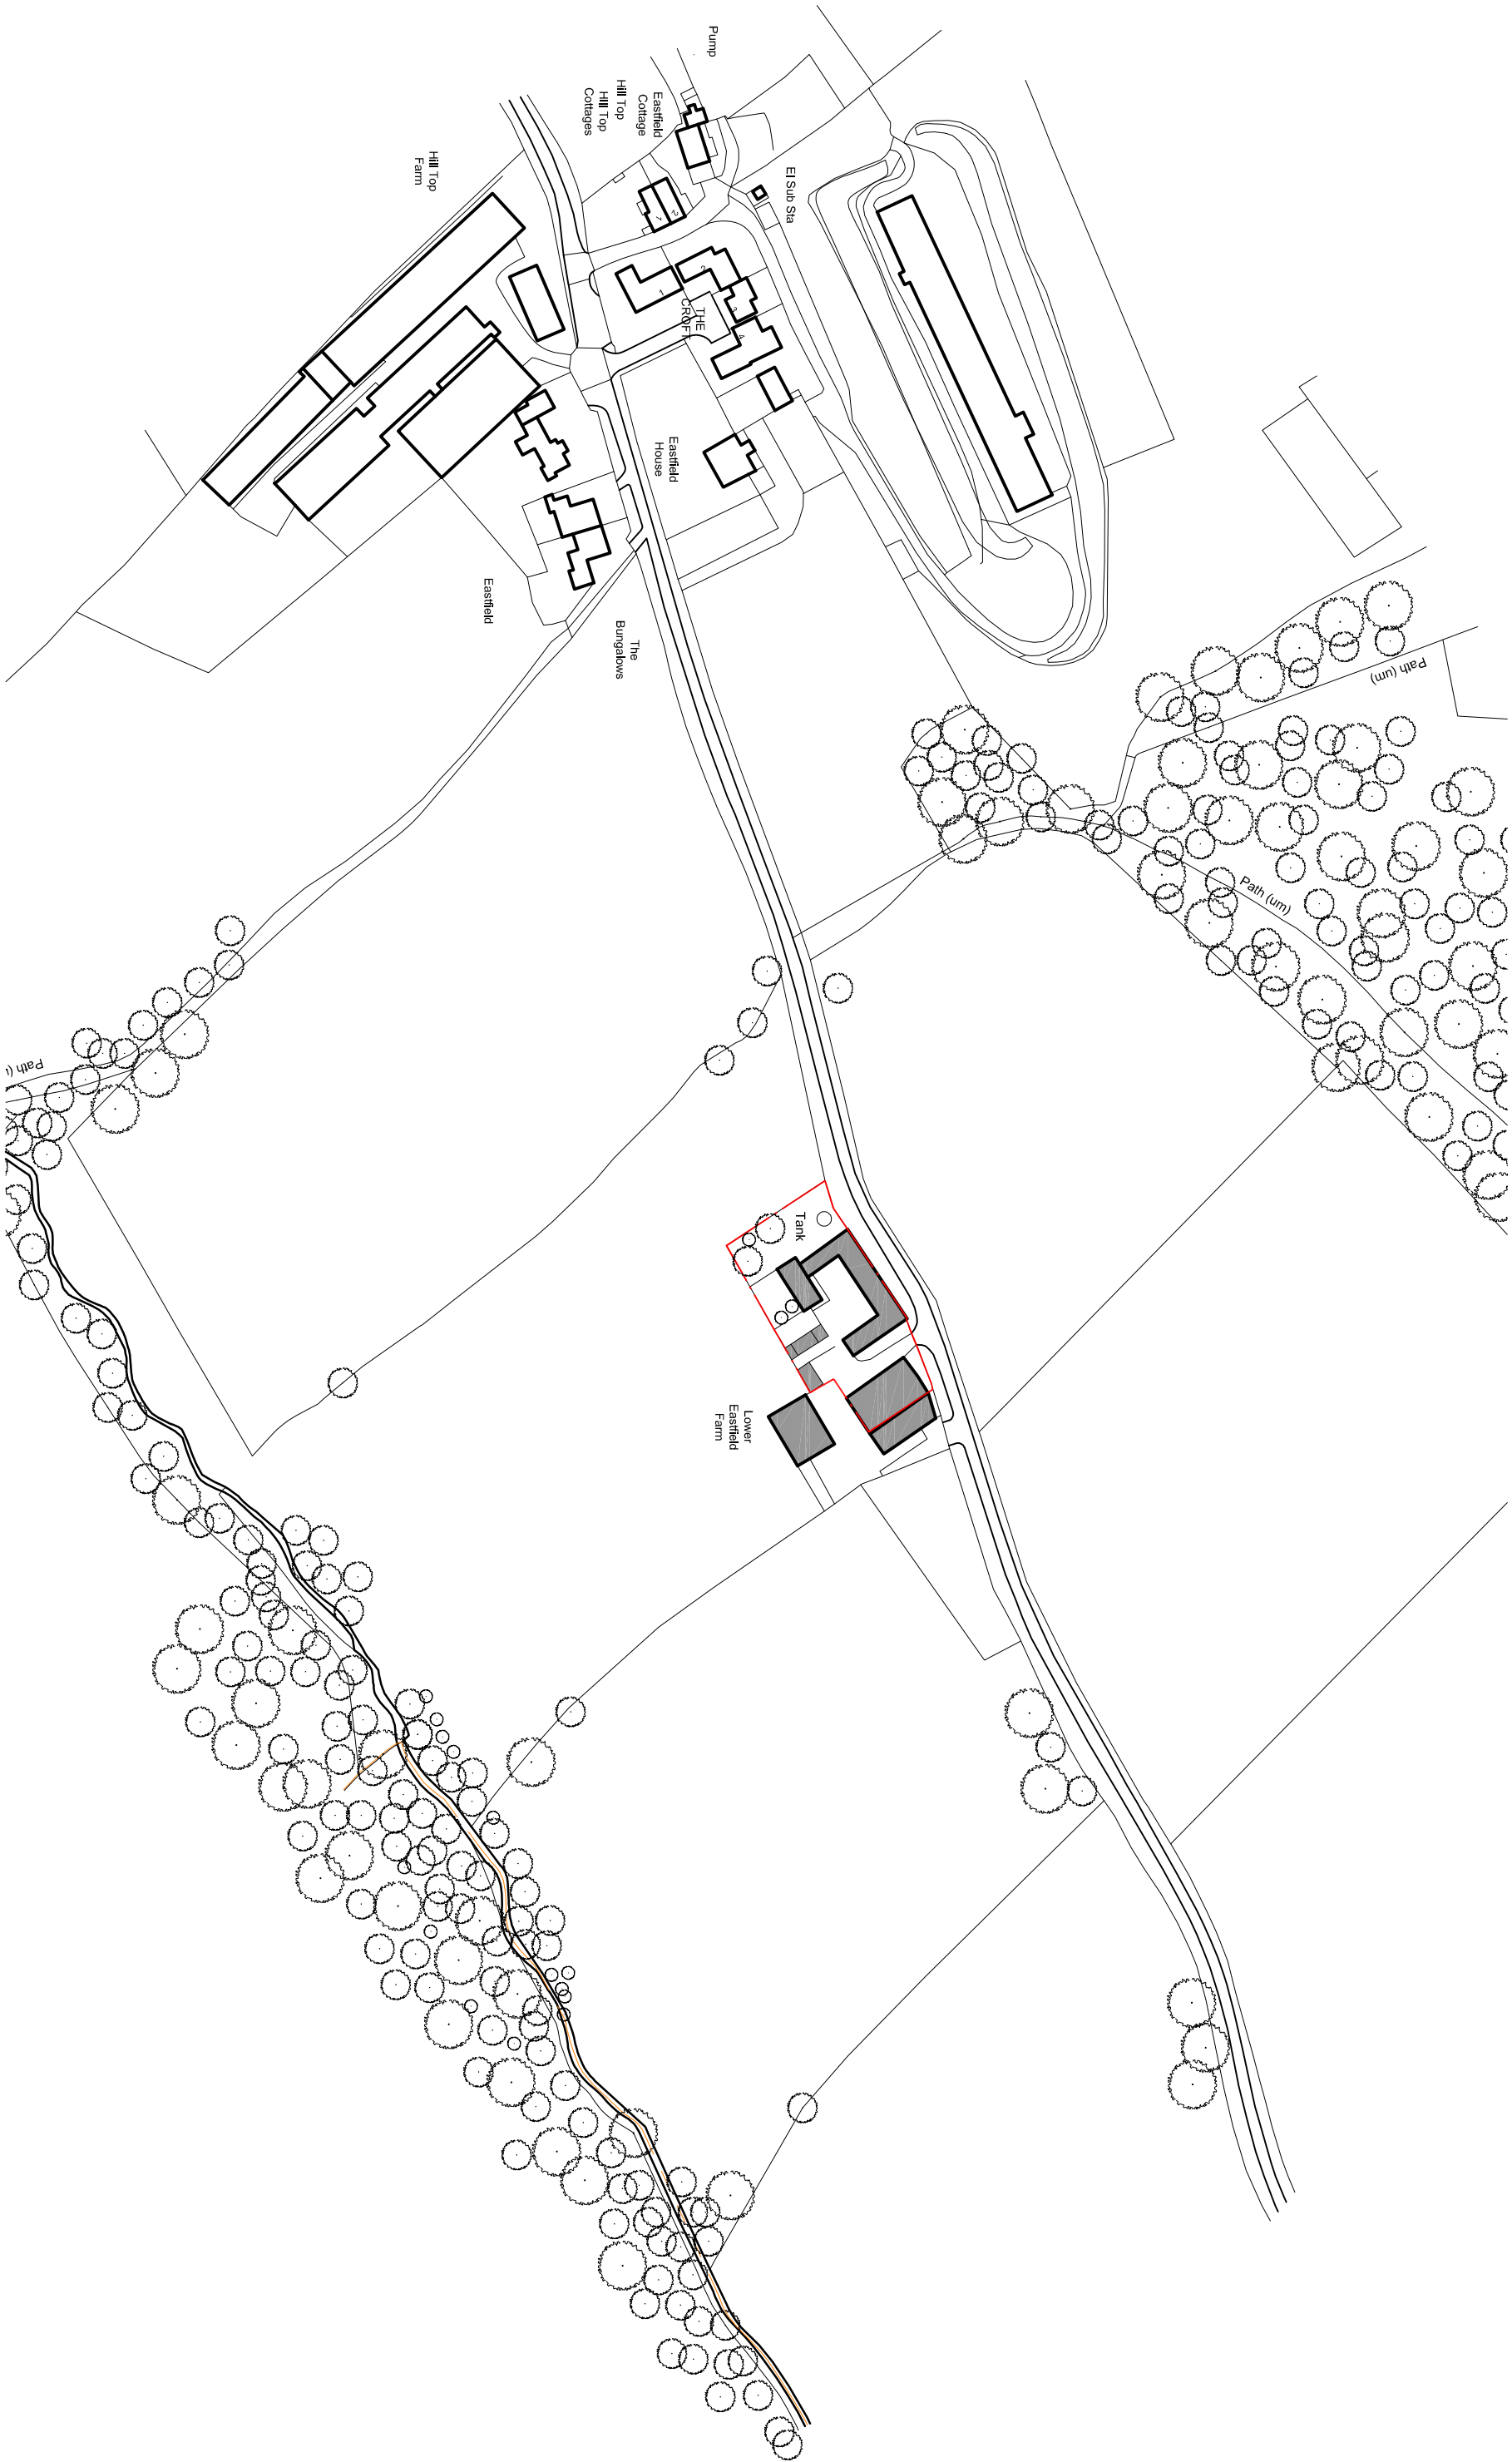

Location Plan

1:2000@A3 Lower Eastfield Farm, Thurgoland
Miller Family PL/01/001

Revisions

