



1:1250 SCALE BAR



REVISION A RED/BLUE LINES AMENDED 10-12-2024

CLIENT
ELLIE COOK

DRAWING TITLE
LOCATION PLAN

PROJECT
DARTON FISHERIES, DARTON, BARNESLEY

JOB NO
WHPR
24-0068


DRG NO
01

REV
A

SCALE @ A4
1:1250

DATE
13 08 24

This drawing is the property and copyright of WHP Residential Ltd, Shepley, Huddersfield, Tel 01484 602377, Fax. 01484 602723, Email. enquiries@waltonhorsfall.co.uk and must not be amended or reproduced without written consent. Use only figured dimensions, do not scale, and report any anomalies.

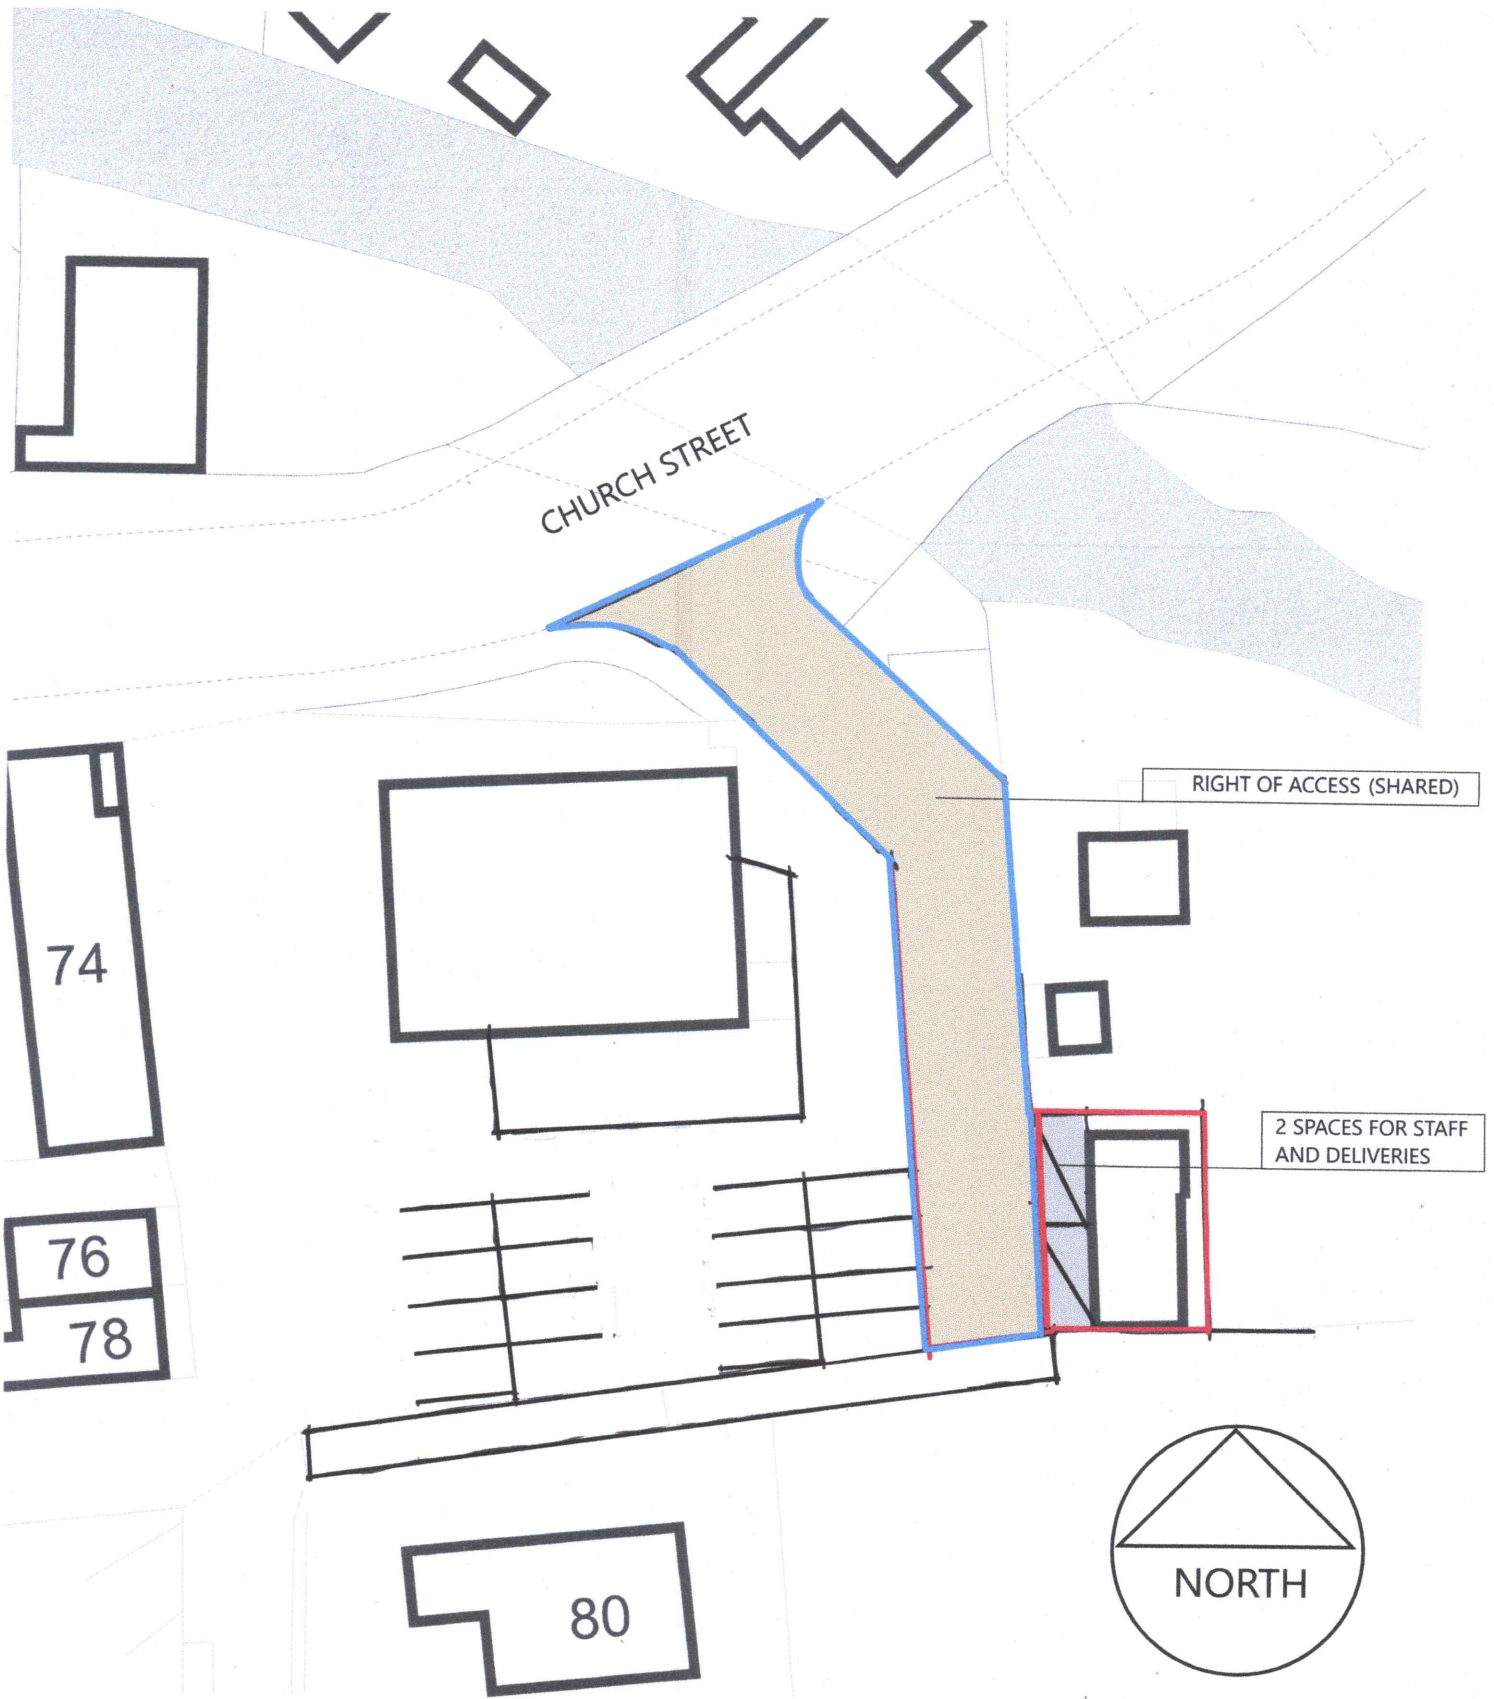

DRAWN SCALE



BLOCK PLAN 1:250 @ A3 FORMAT

REVISION B BLUE LINE ADDED 10-12-2024
 REVISION A NORTH POINT AND DRAWN SCALE ADDED 10-12-2024

BAR AT DARTON
 CONCEPT SKETCH

WHpR 24
 0068-10
 B

W.H.P.
 ARCHITECTURE