
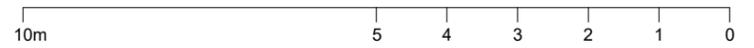


ROOF OVER PROPOSED TWO STOREY
EXTENSION TO BE MINIMUM 210MM
LOWER THAN EXISTING AT RIDGE. ROOF
FINISHES MATCH EXISTING

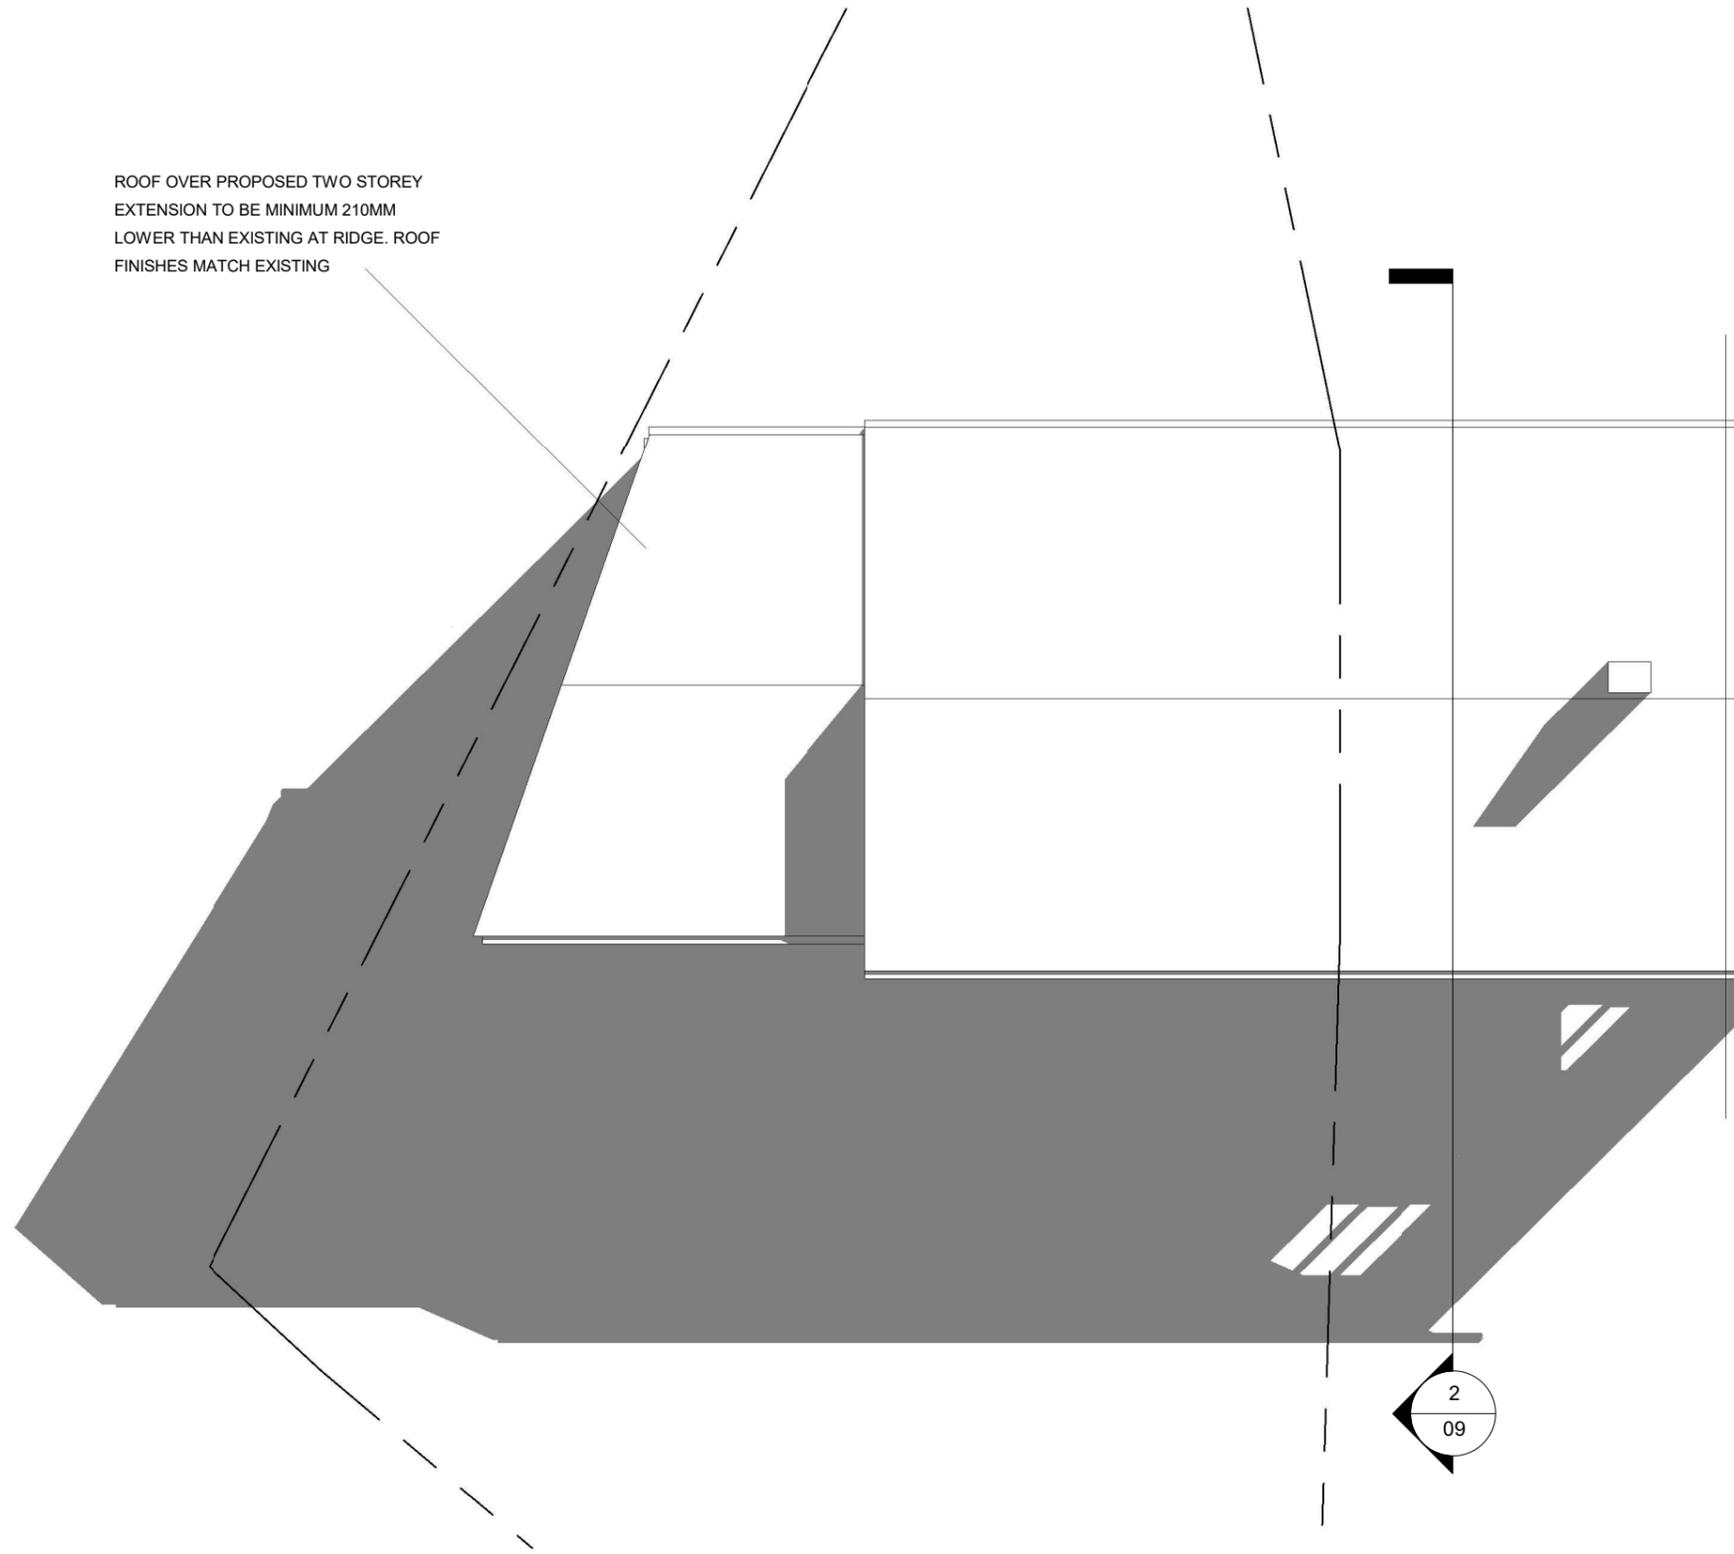

ALL DIMENSIONS TO BE VERIFIED ON SITE
THIS DRAWING IS NOT FOR CONSTRUCTION

Rev

38 Kingsway
Barnsley
S75 6EQ

PROPOSED ROOF PLAN			
Date	06.03.2025	Scale @ A3	No.
By	JL	1:100	08
Drwg ref:	38KingswayProposedRoofPlanV4		