


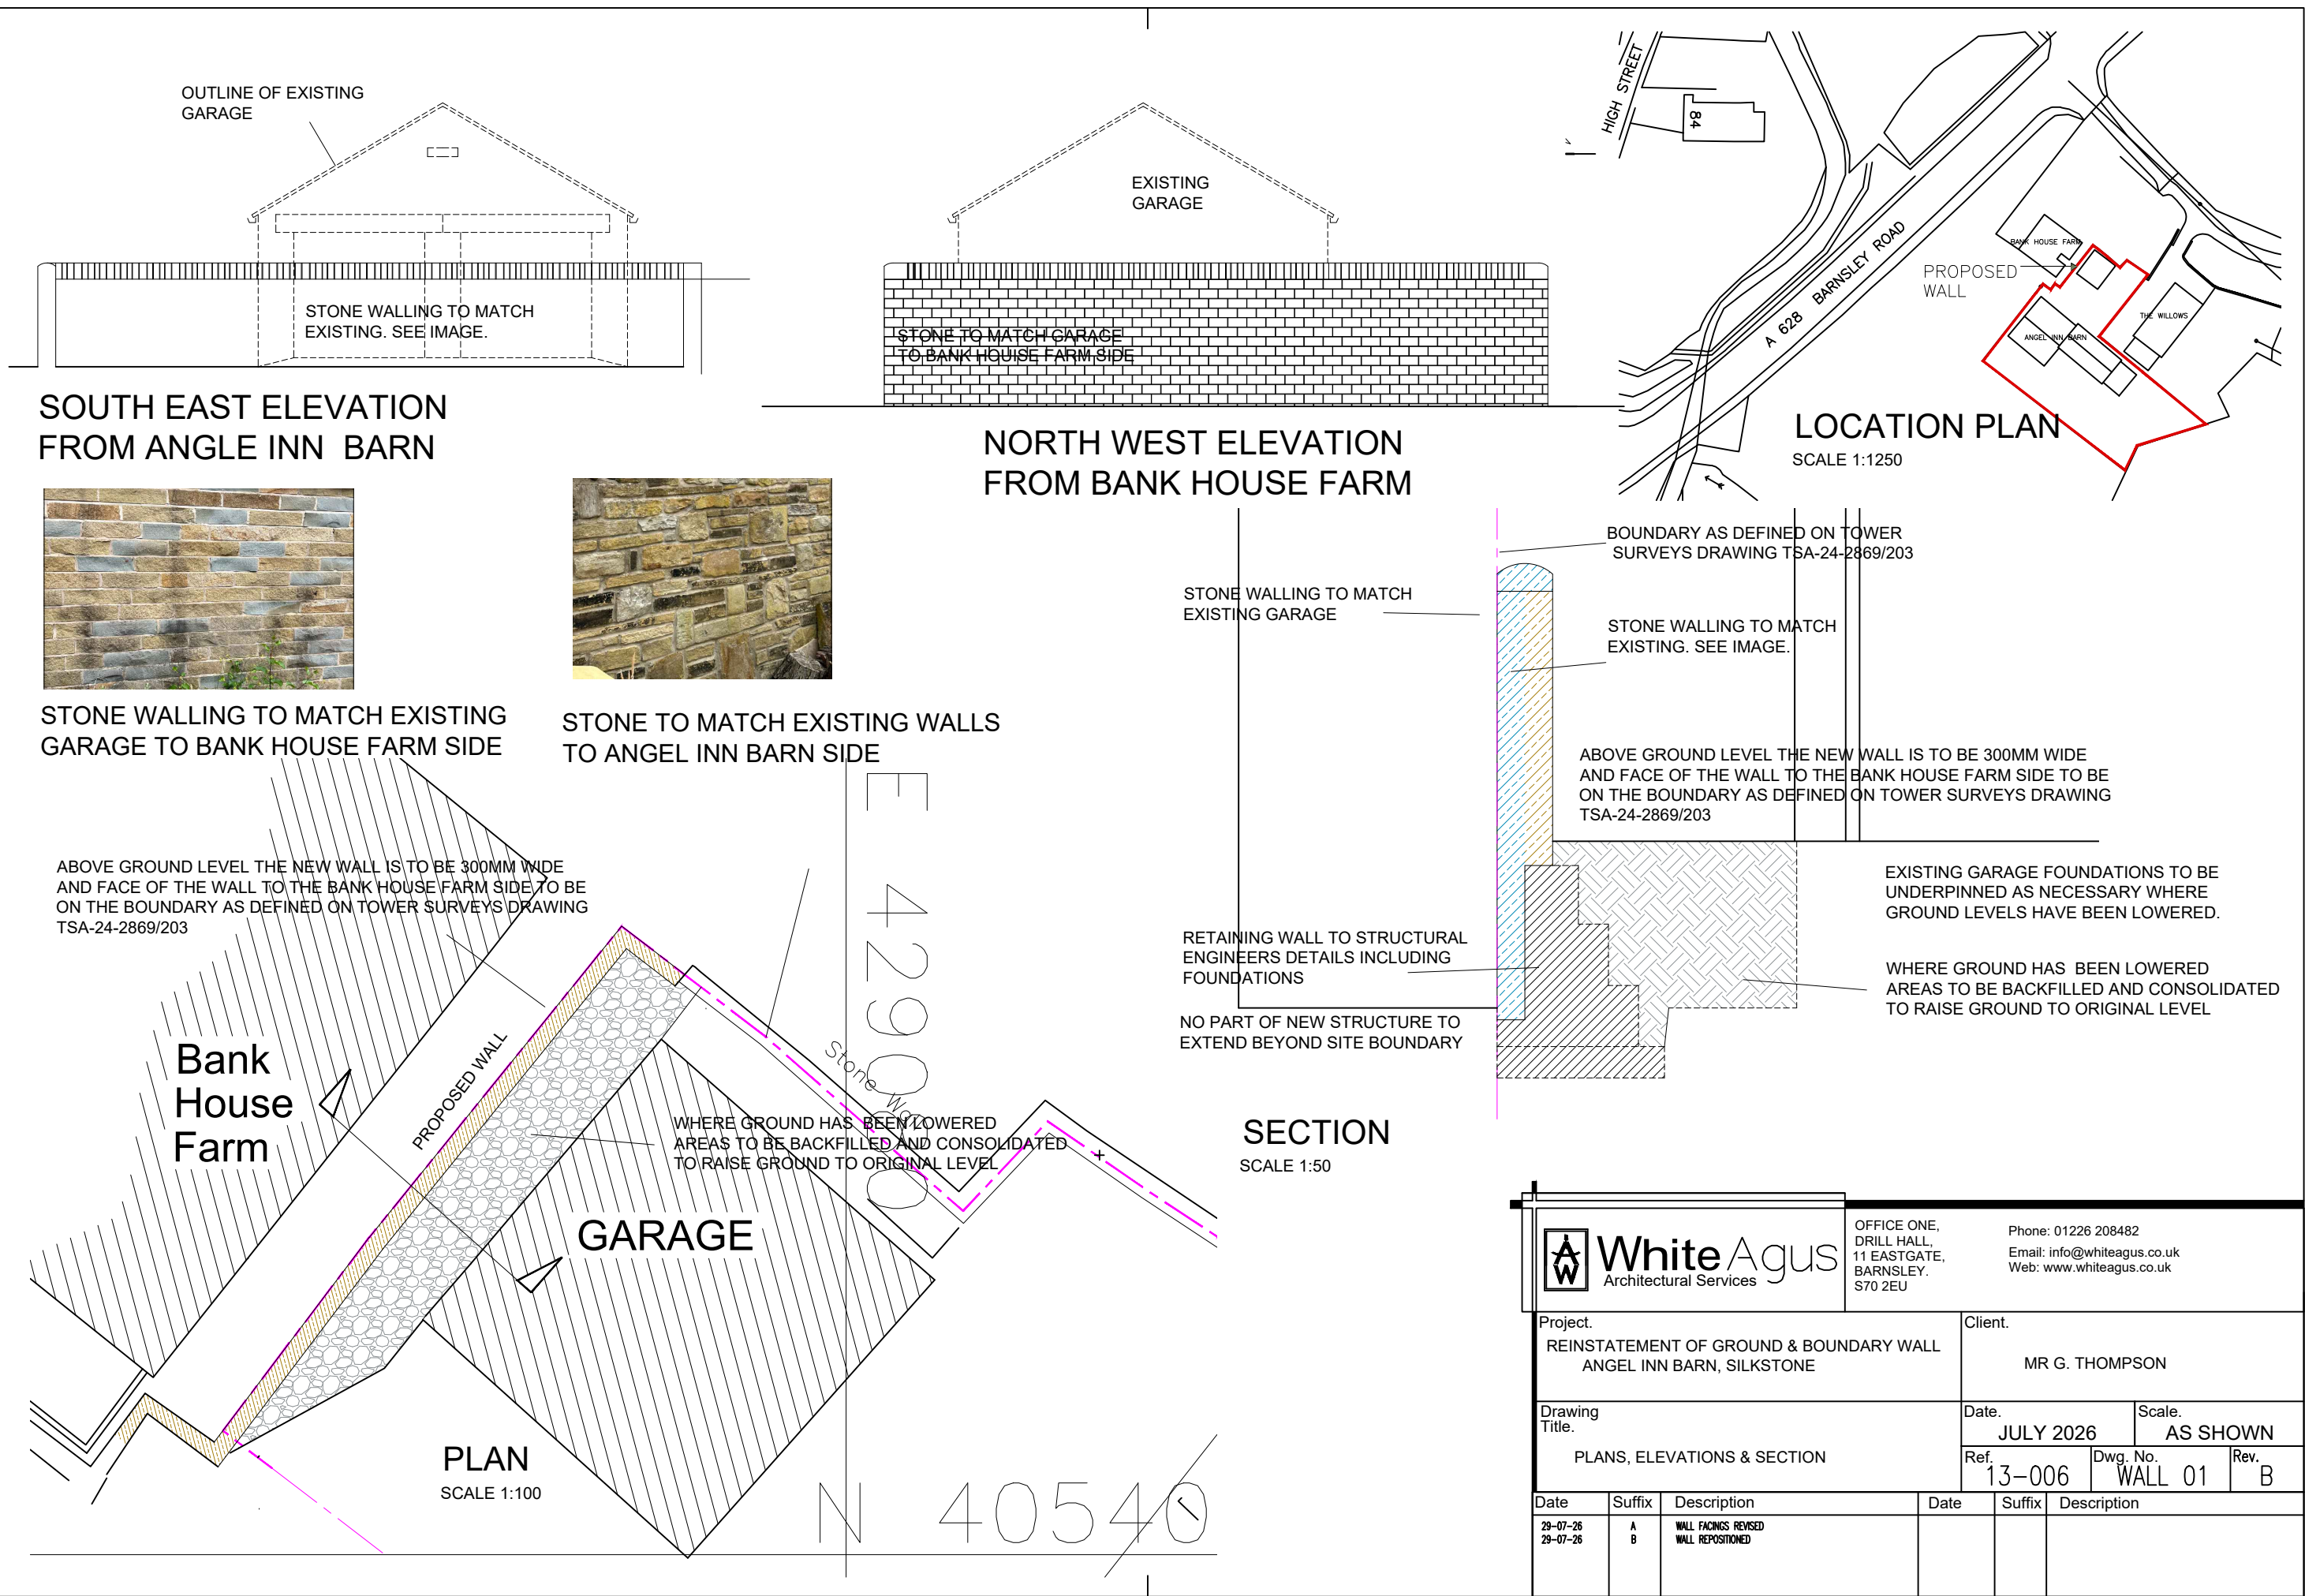

 White Agus Architectural Services			OFFICE ONE, DRILL HALL, 11 EASTGATE, BARNLEY. S70 2EU Phone: 01226 208482 Email: info@whiteagus.co.uk Web: www.whiteagus.co.uk		
Project. REINSTATEMENT OF GROUND & BOUNDARY WALL ANGEL INN BARN, SILKSTONE			Client. MR G. THOMPSON		
Drawing Title. PLANS, ELEVATIONS & SECTION			Date. JULY 2026		Scale. AS SHOWN
			Ref. 13-006	Dwg. No. WALL 01	Rev. B
Date	Suffix	Description	Date	Suffix	Description
29-07-26	A	WALL FACINGS REVISED			
29-07-26	B	WALL REPOSITIONED			