



DO NOT SCALE
THIS DRAWING IS COPYRIGHT ©

NOTES

HMS
TOWN PLANNING
& URBAN DESIGN

43, Cemetery Road
Langold
Workshop
S81 9RF

MOBILE : 07761 044043
E-MAIL: susanhms78@gmail.com

CLIENT


PROJECT
2, Shire Oak Drive
Elsecar
Barnsley
S74 8HU

TITLE
Block Plan

DRAWN BY
G. O'Shea | A3 |

CHECKED BY

SCALE 1:200 | DATE 25/10/25 | DWG No. 25/03-03 | REV

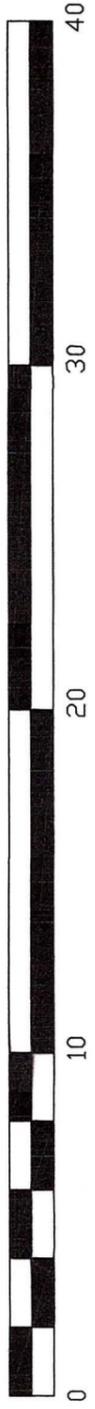

Scale Bar - 1:200