


SITE CONSTRUCTION PROTECTIVE PLAN DATED MAY 2025



Figure 2 Default specification for protective barrier

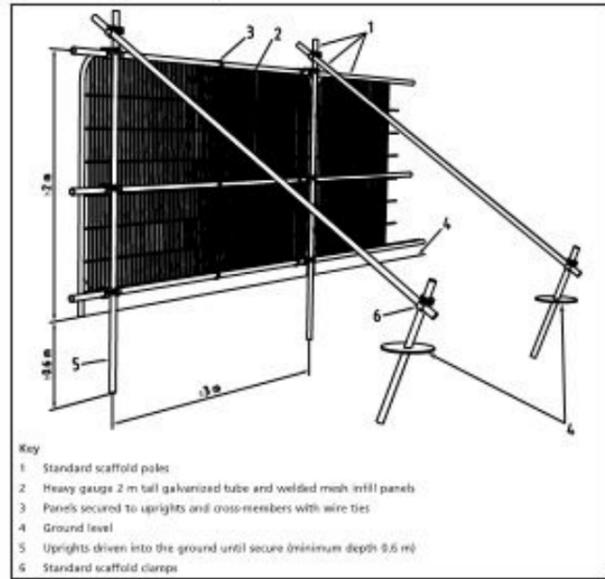

An example of tree protective fencing in line with BS 5837:2012 Default specification



Email: vb@brooks-ecological.co.uk
Tel No: 01943 884 451
www.brooks-ecological.co.uk


DR-8403-02 TREE PROTECTION PLAN

Site: Shawlands Primary School, Barnsley.

Paper Size: A2 Scale: 1:200

	Tree to be retained
	Tree to be removed
	Protective fencing in line with BS 5837:2012

	ROOT PROTECTION AREA
	TREE STEM

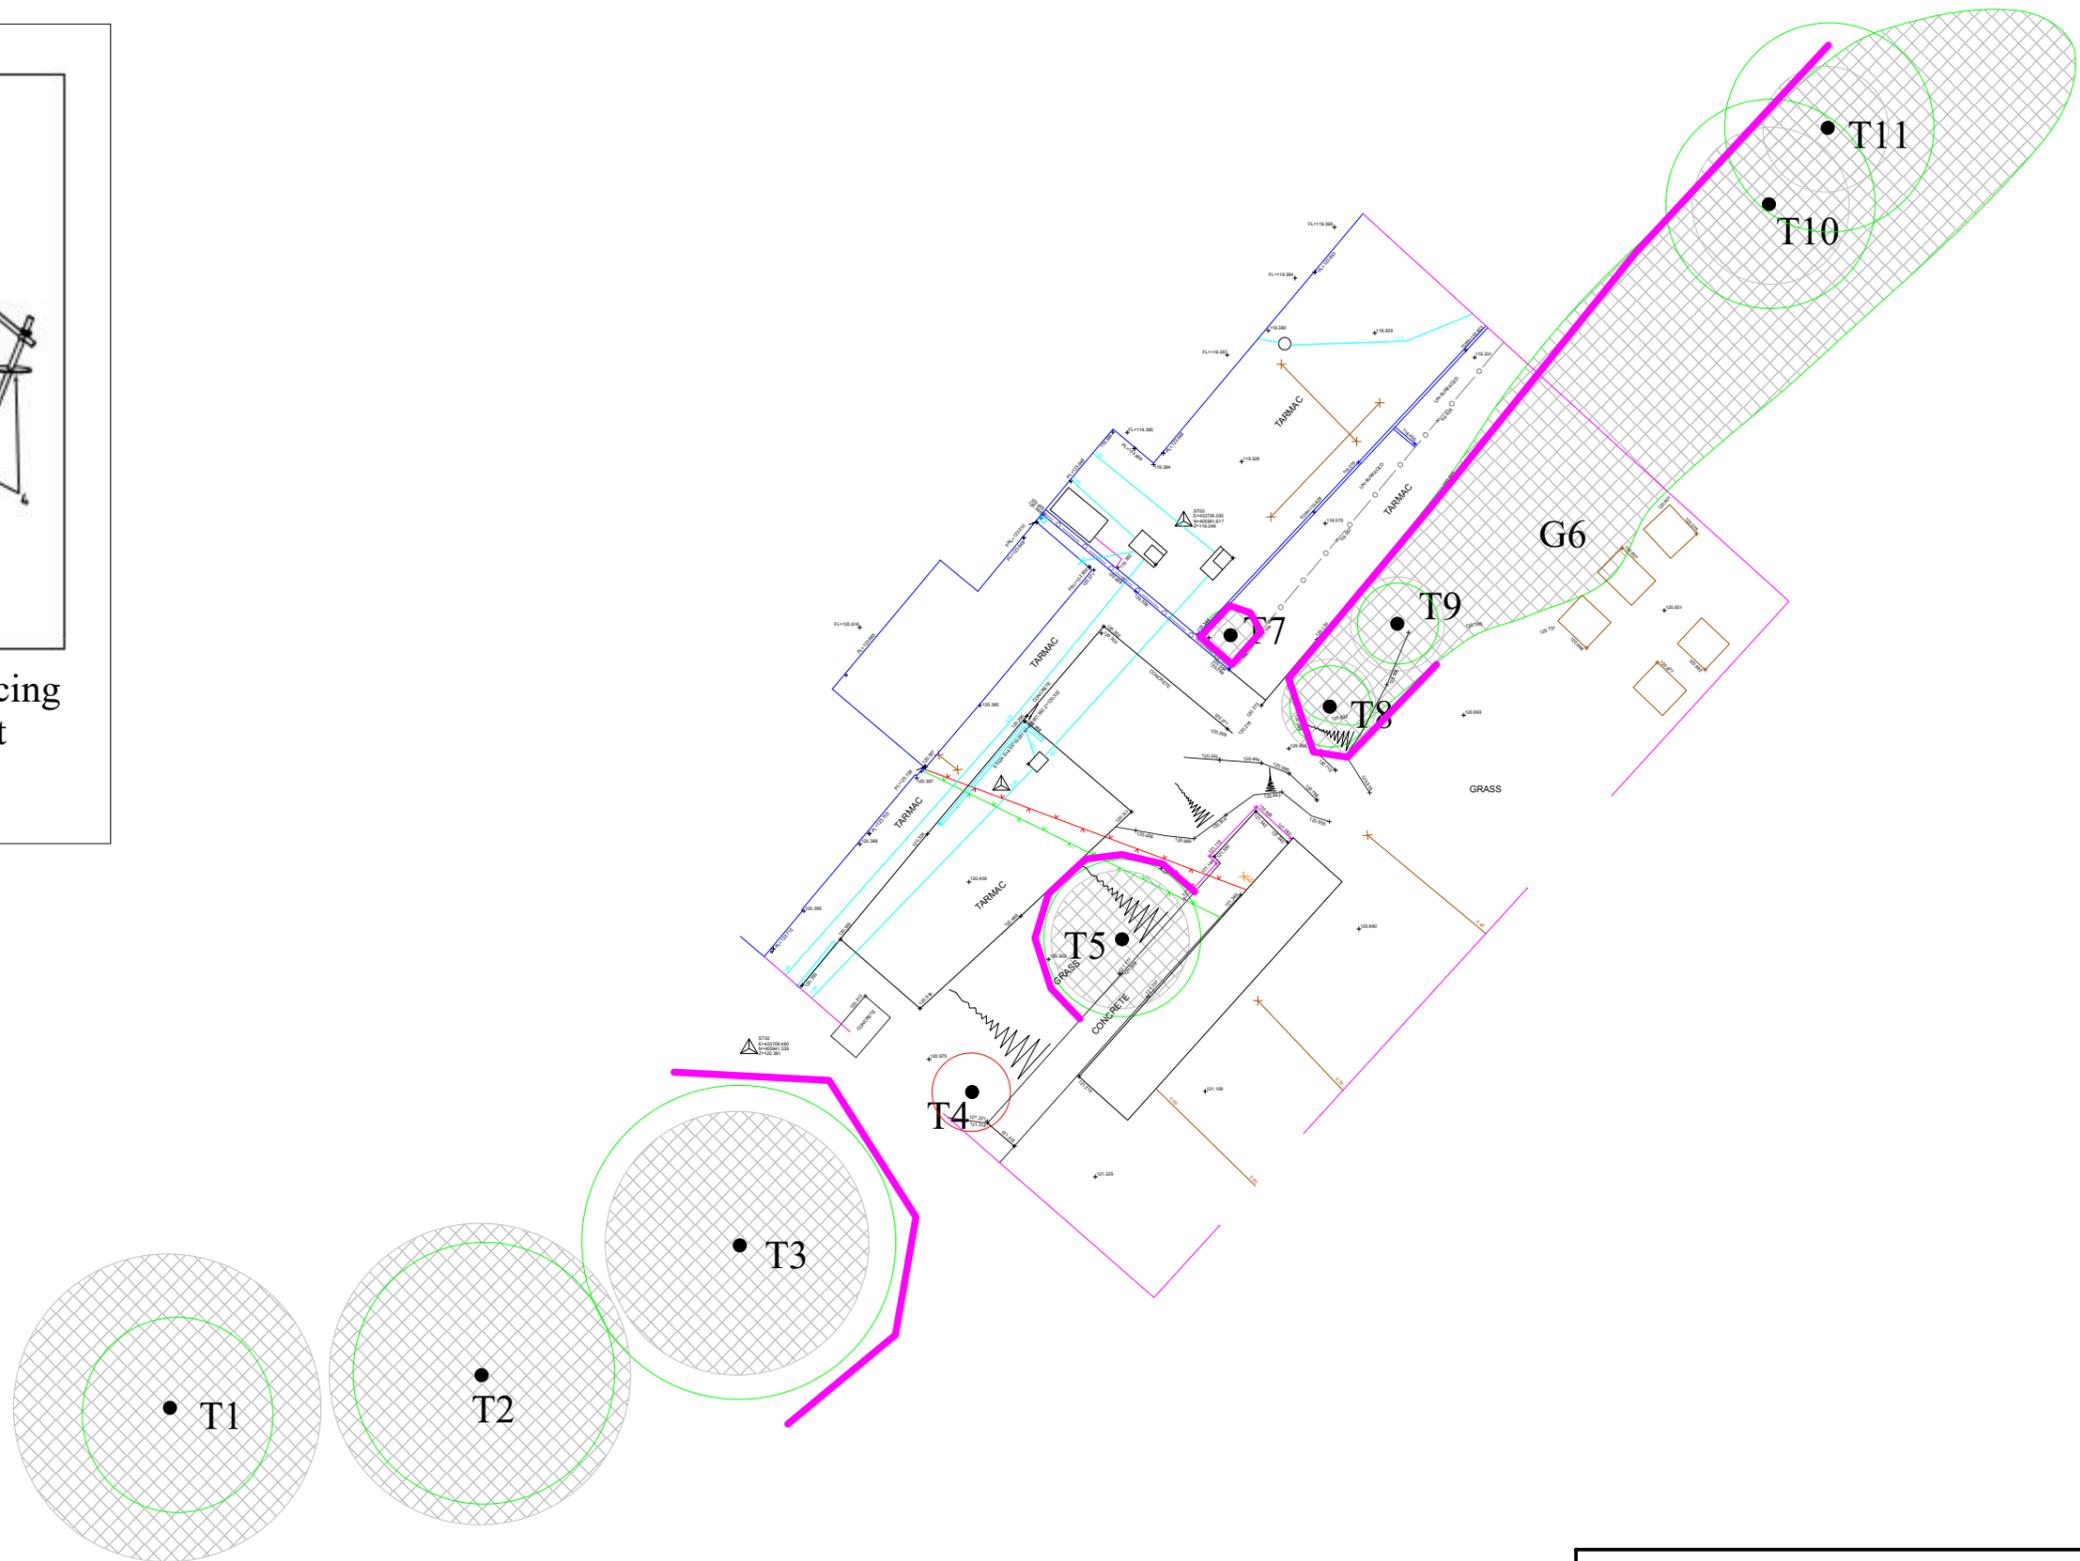

Please note:
The plan is for guidance only and should not be scaled from.

The original of this drawing was produced in colour - a monochrome copy should not be relied upon.