


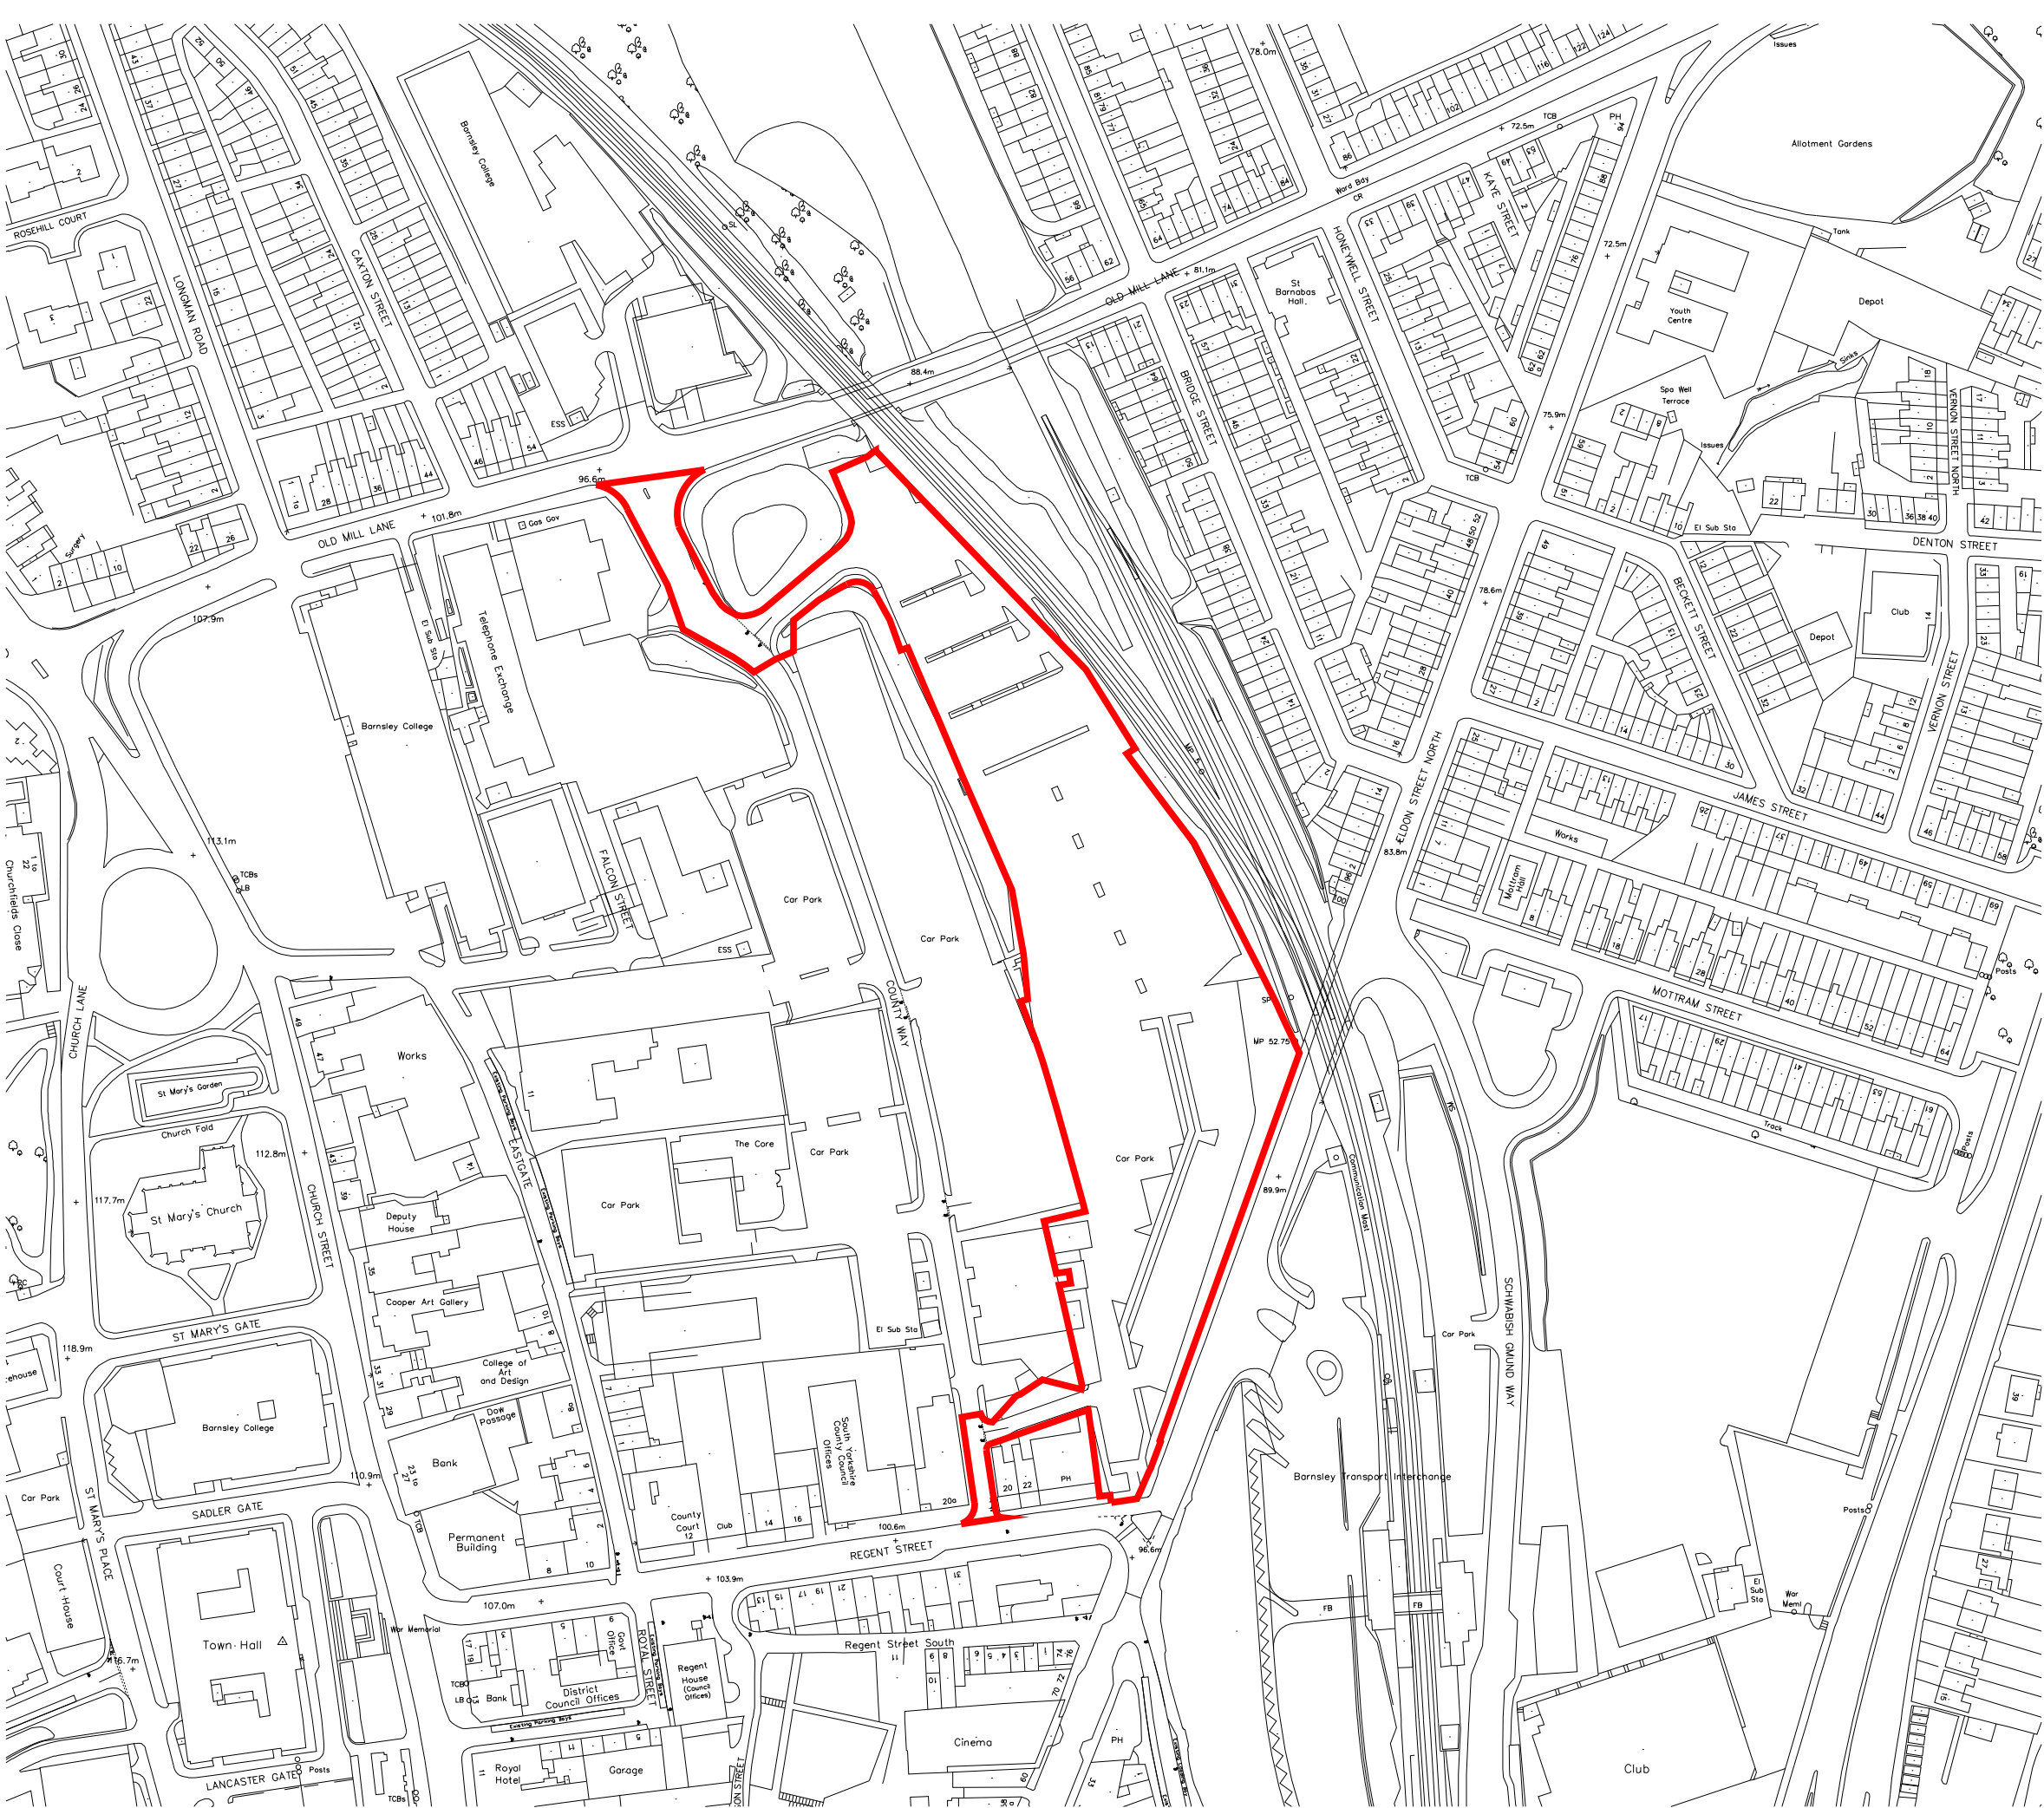

©One-Environments Ltd. This drawing is not to be scaled. All dimensions to be verified on site prior to commencement of works. Discrepancies, ambiguities and/or omissions between this drawing & information supplied by others must be reported immediately for clarification before proceeding

NOTES

|                           |                           |                 |               |              |
|---------------------------|---------------------------|-----------------|---------------|--------------|
| REVISION   P02            |                           | DATE   17.02.25 | BY   YL       | CHECKED   PA |
| Red line boundary updated |                           |                 |               |              |
| REVISION   P01            |                           | DATE   05.11.24 | BY   YL       | CHECKED   PA |
| First issue               |                           |                 |               |              |
| CLIENT                    | Willmott Dixon            |                 |               |              |
| PROJECT                   | The Seam, Barnsley        |                 |               |              |
| TITLE                     | Site Location Plan        |                 |               |              |
| DWG No.                   | SEAM-ONE-ZZ-XX-DR-L-00007 |                 |               | REV P02      |
| STATUS                    | PRELIMINARY               |                 |               |              |
| SCALE                     | 1:2000                    | @ A3            | DATE 05.11.24 | DRN BY YL    |



ONE-ENVIRONMENTS