




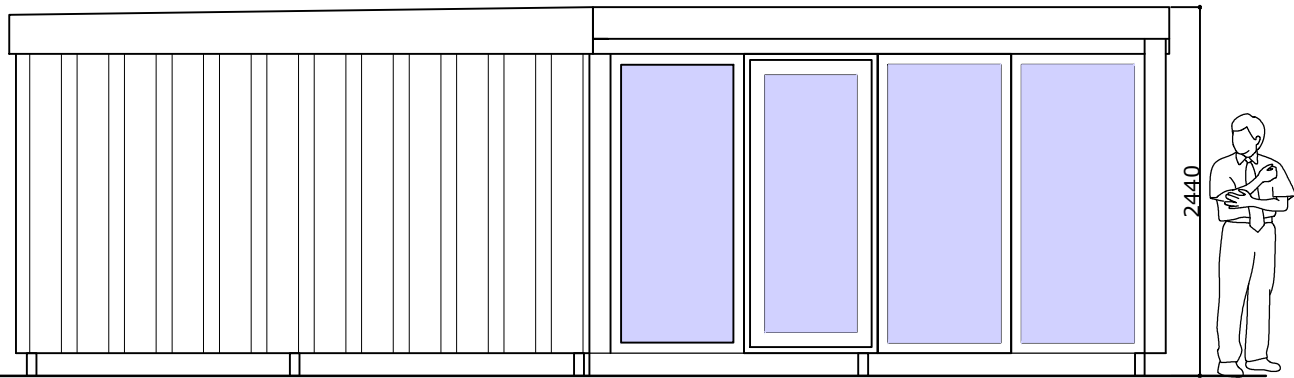


Proposed West Front Elevation

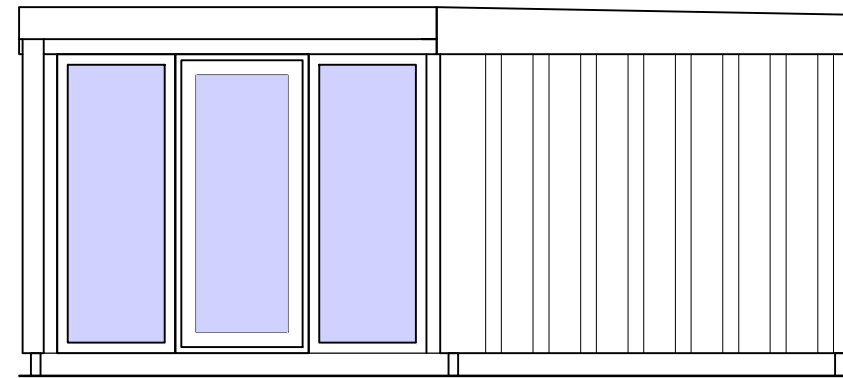


Proposed South Side Elevation

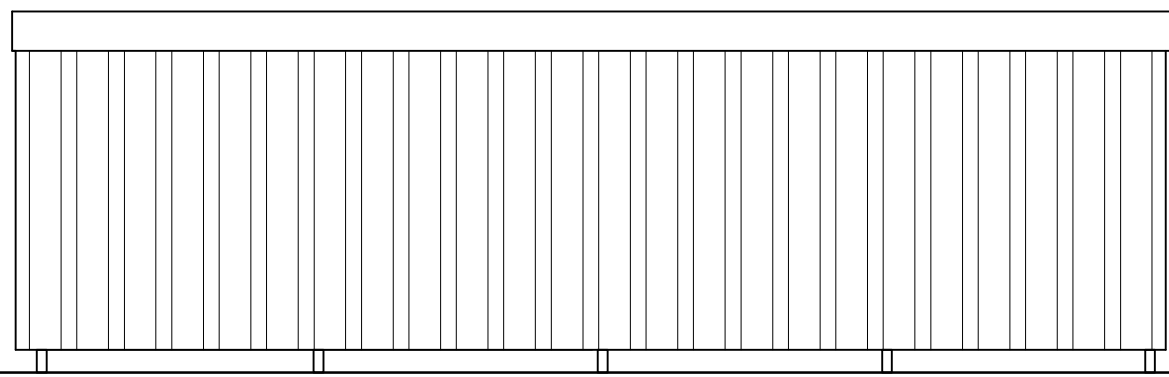


Proposed East Rear Elevation

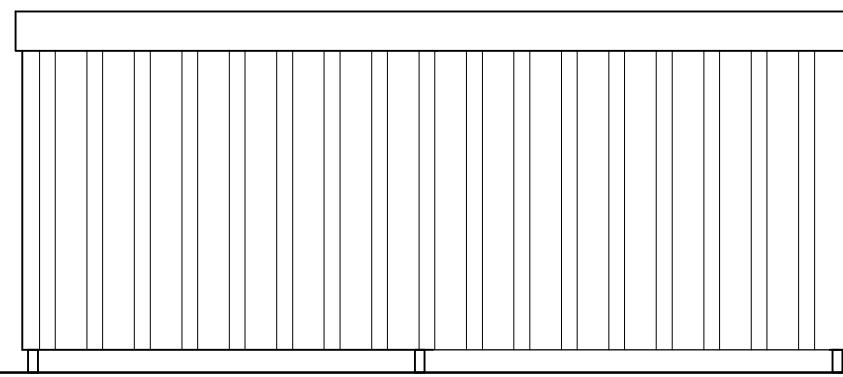

Proposed North Side Elevation

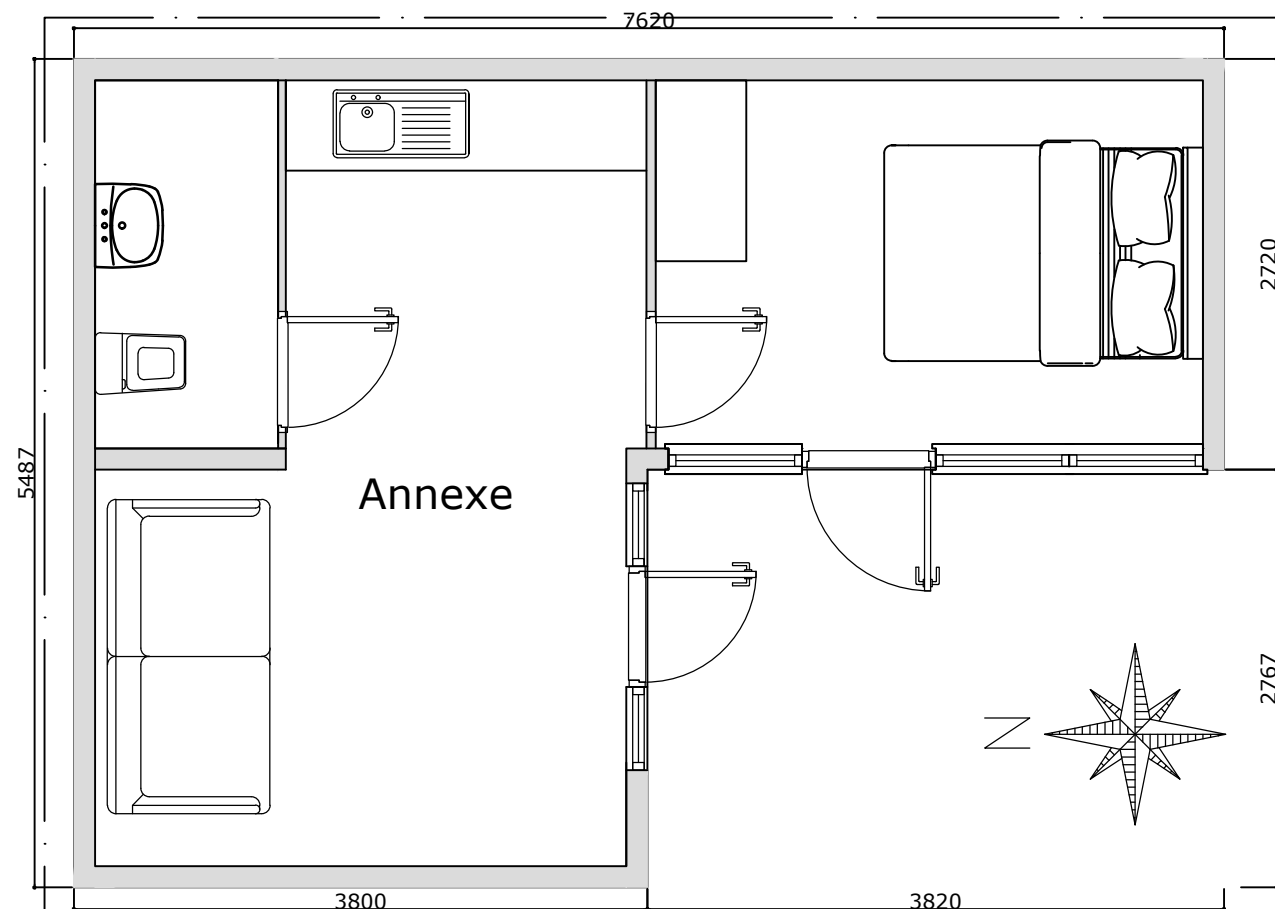

Proposed Ground Floor Layout

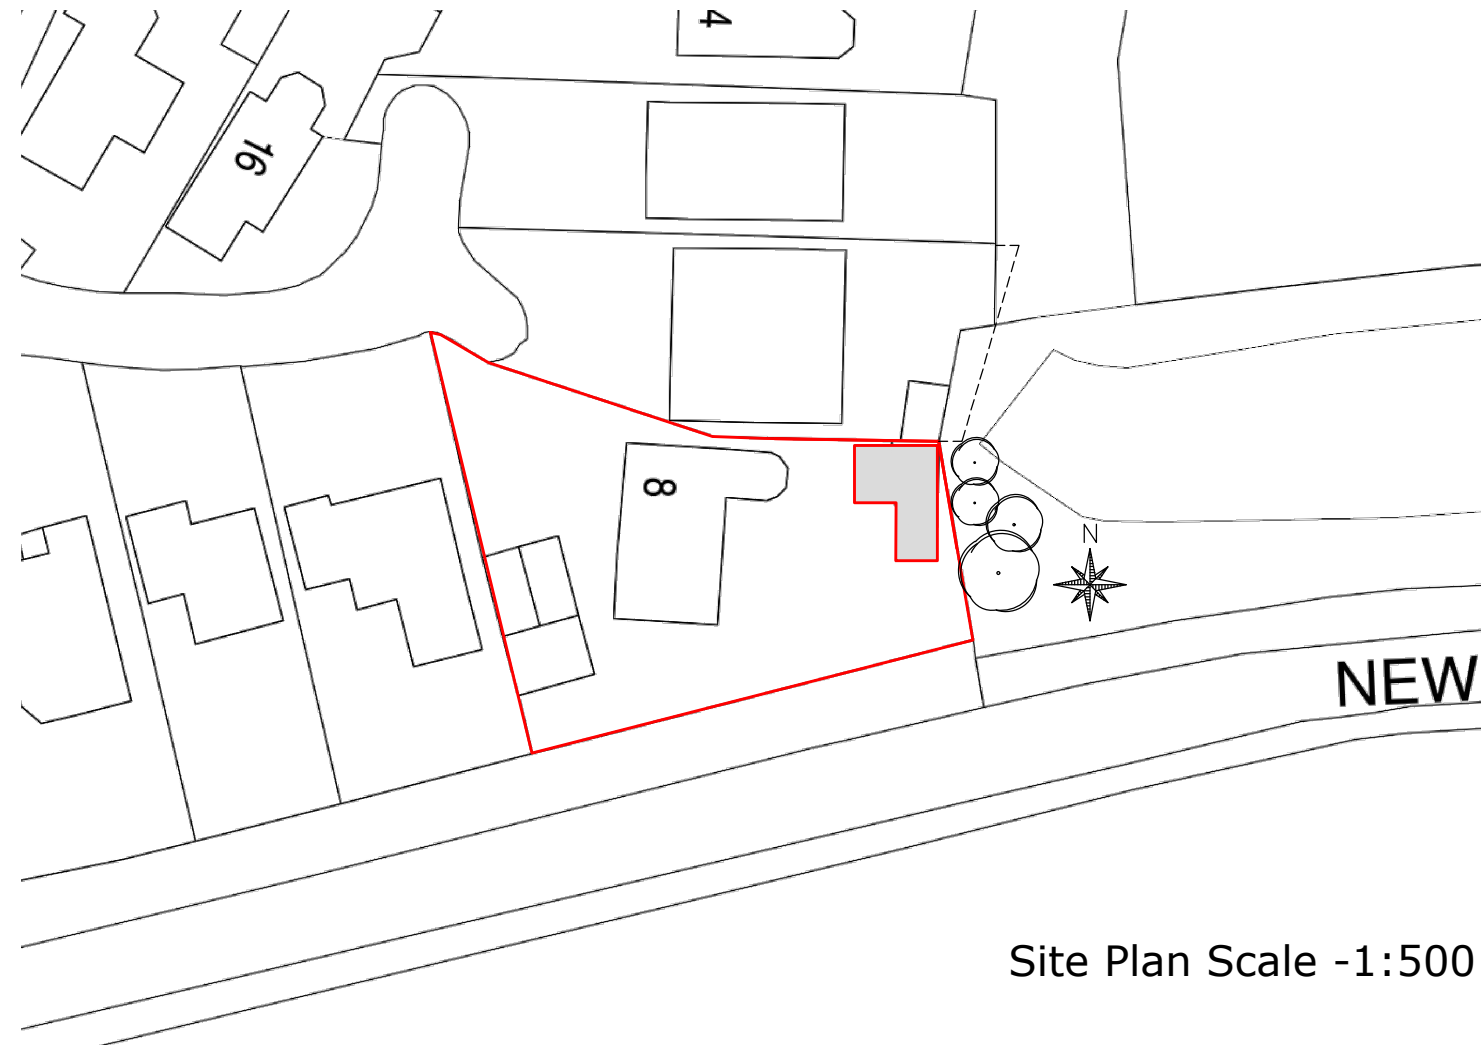

Site Plan Scale -1:500