


NOTE: ALL DIMENSIONS SHOWN ARE PROVISIONAL DIMENSIONS ONLY & SHOULD NOT BE READ AS EXACT MEASUREMENTS. THESE MAY NEED TO BE ALTERED DUE TO SITE CONSTRAINTS/ INSPECTION. THE DRAWINGS AND DESIGN ARE THE COPYRIGHT OF LDL LTD & SHOULD NOT BE RE-PRODUCED WITHOUT PRIOR PERMISSION

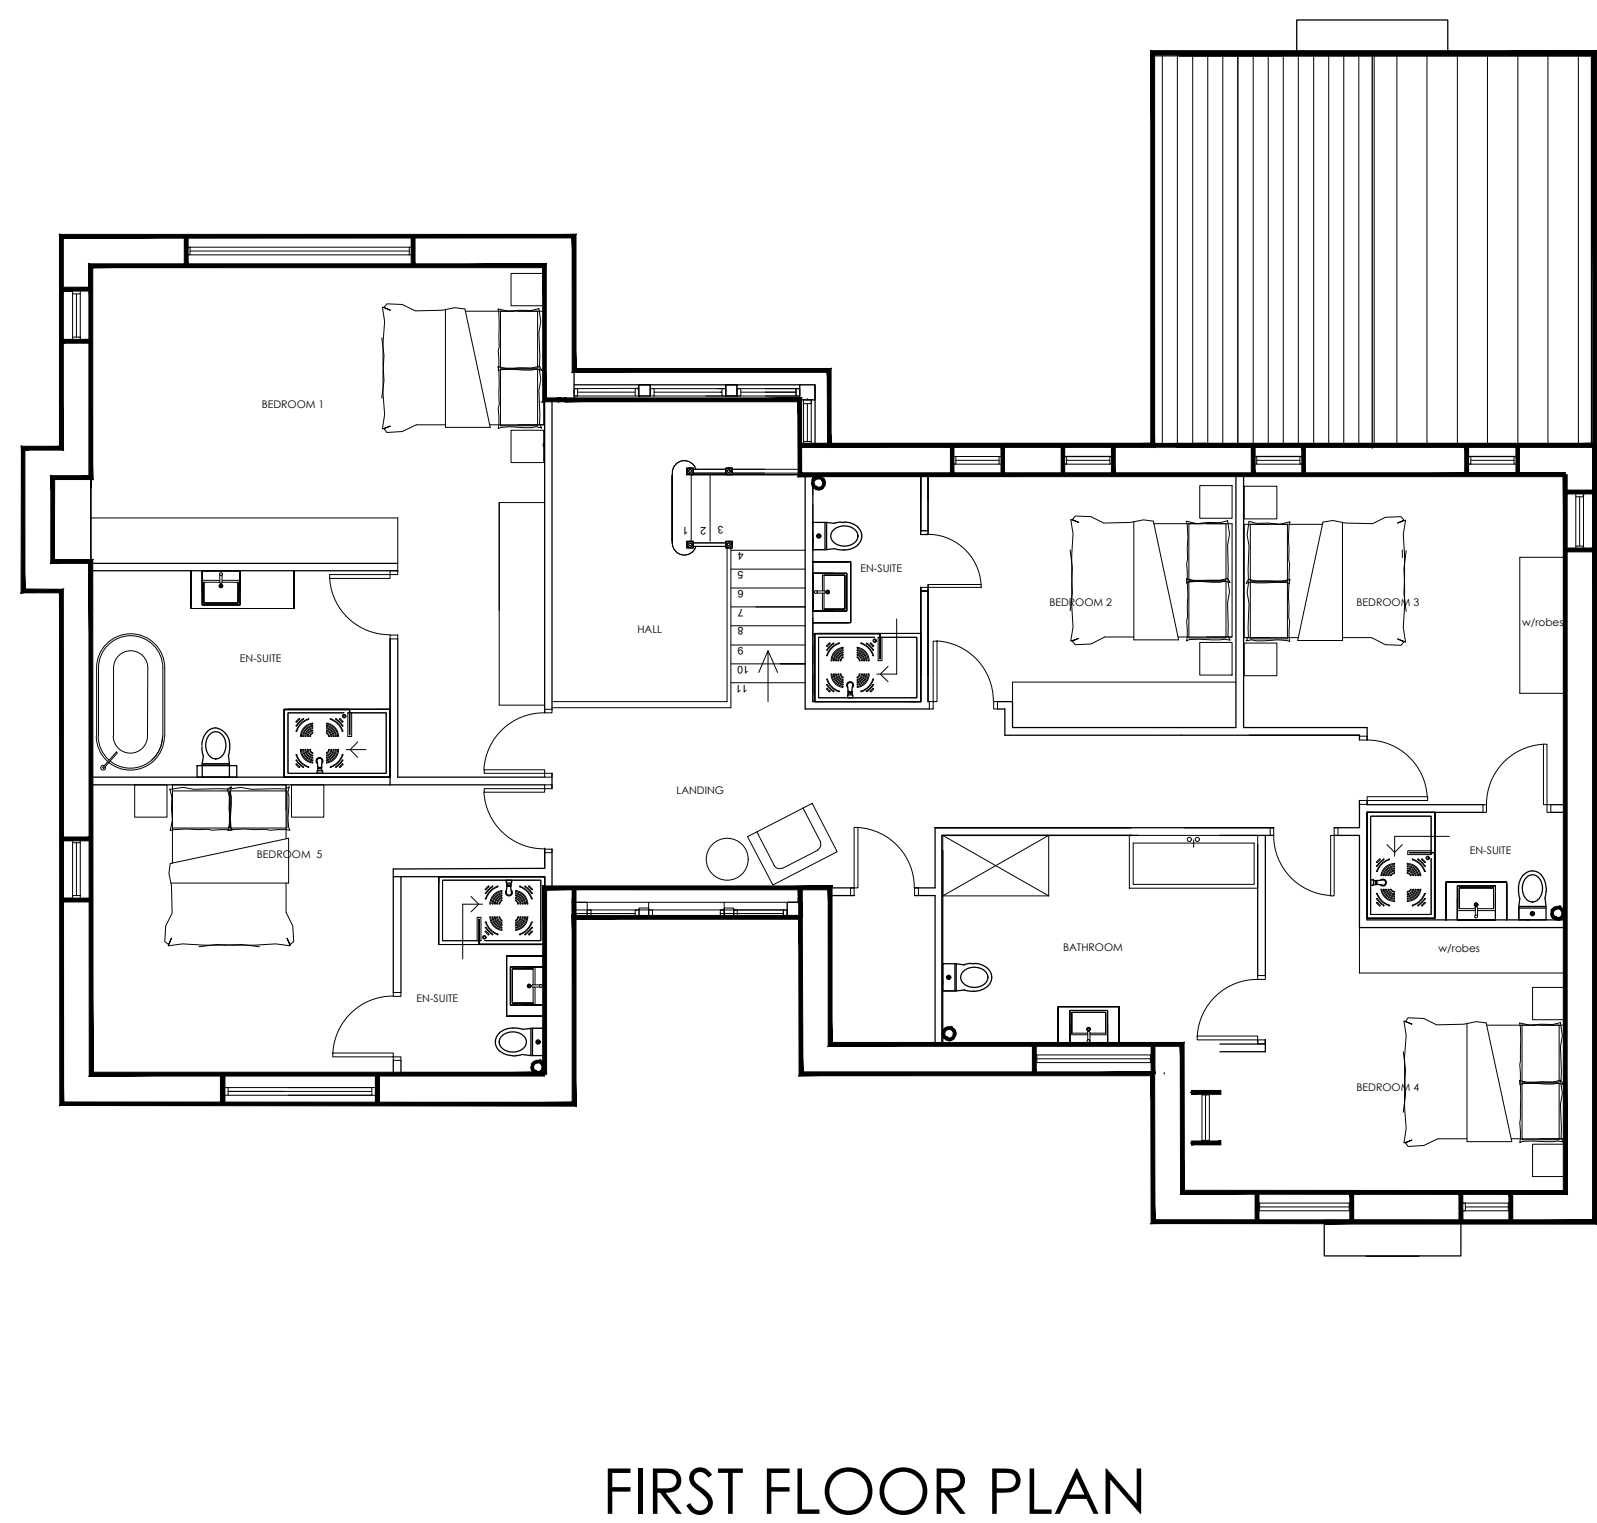

DRAWING DESCRIPTION			
PLOT 3			
PLANS AND ELEVATIONS			
JOB TITLE			
ROYD MOOR FARM, ROYD MOOR ROAD THURLESTONE			
CLIENT			
KINGSMAN HOMES			
DRAWN BY		SCALE 1:100 @ A1	
DATE	MARCH 24	DRAWING NO.	2037- 90-15
CHECKED		REVISION	E



L'ARCHE DEVELOPMENTS (THURLESTONE) LTD
2 The Stables
The Old Rectory
HOLKHAM
m@larchedevelopments.co.uk
Company Reg: 11109167 (England) 10451633
VAT Reg: 2757234688 & 2757234688