

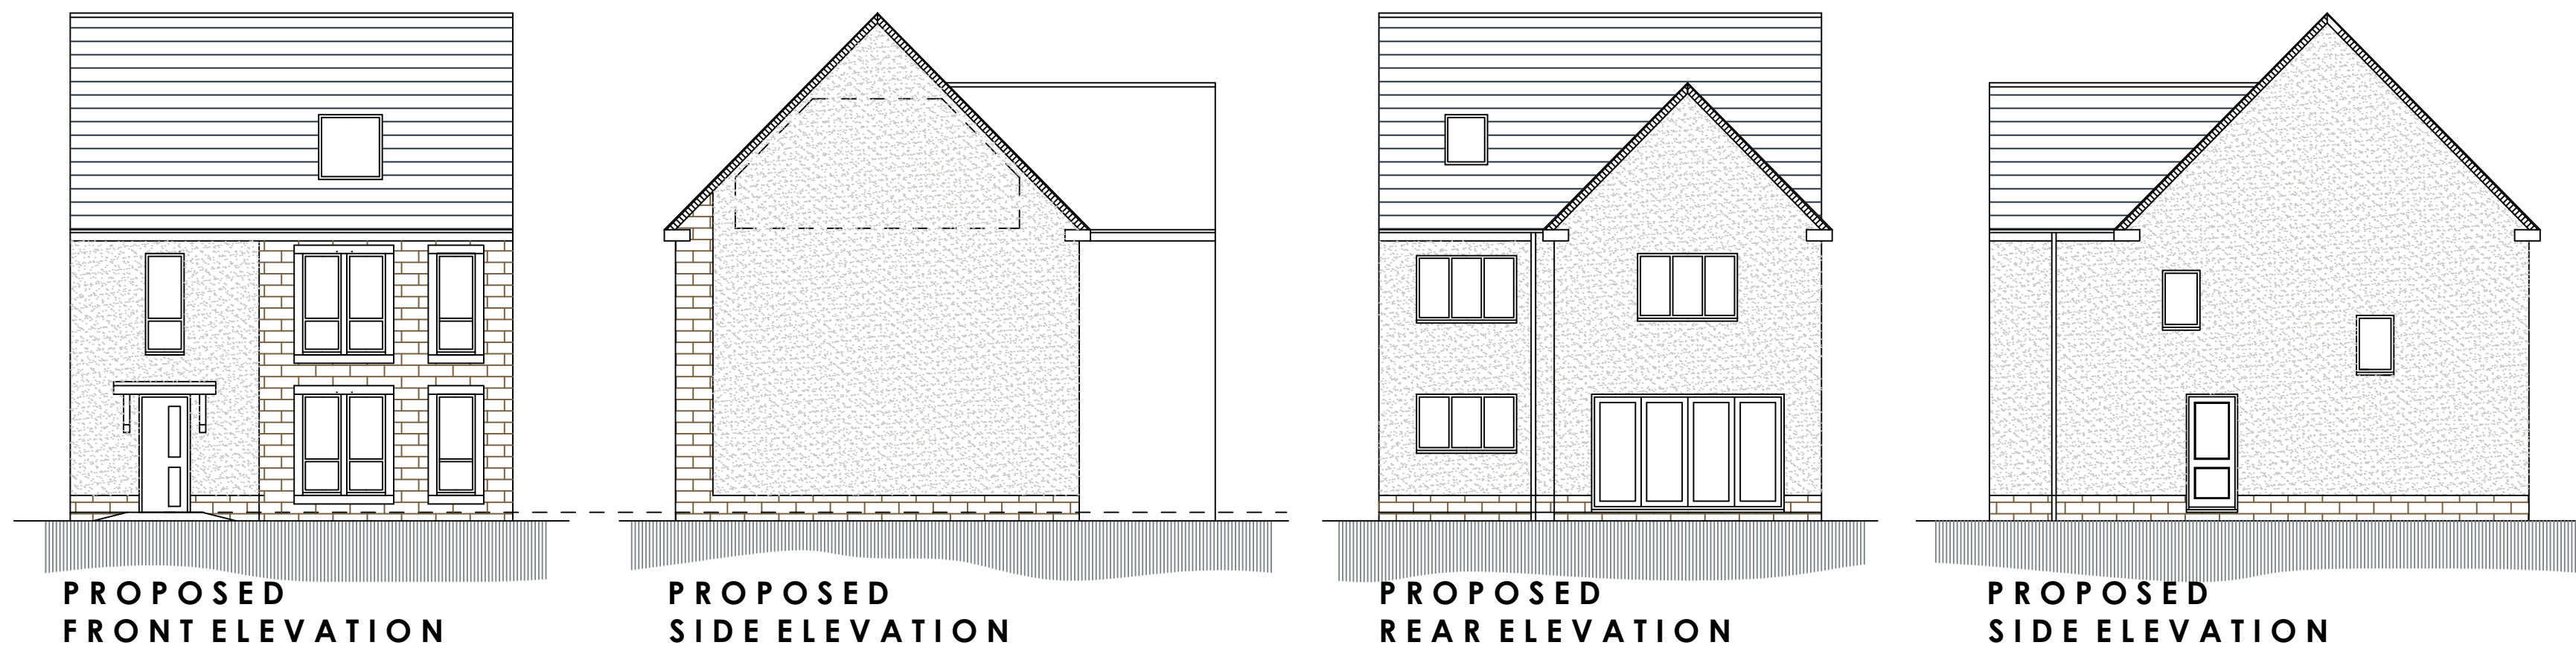
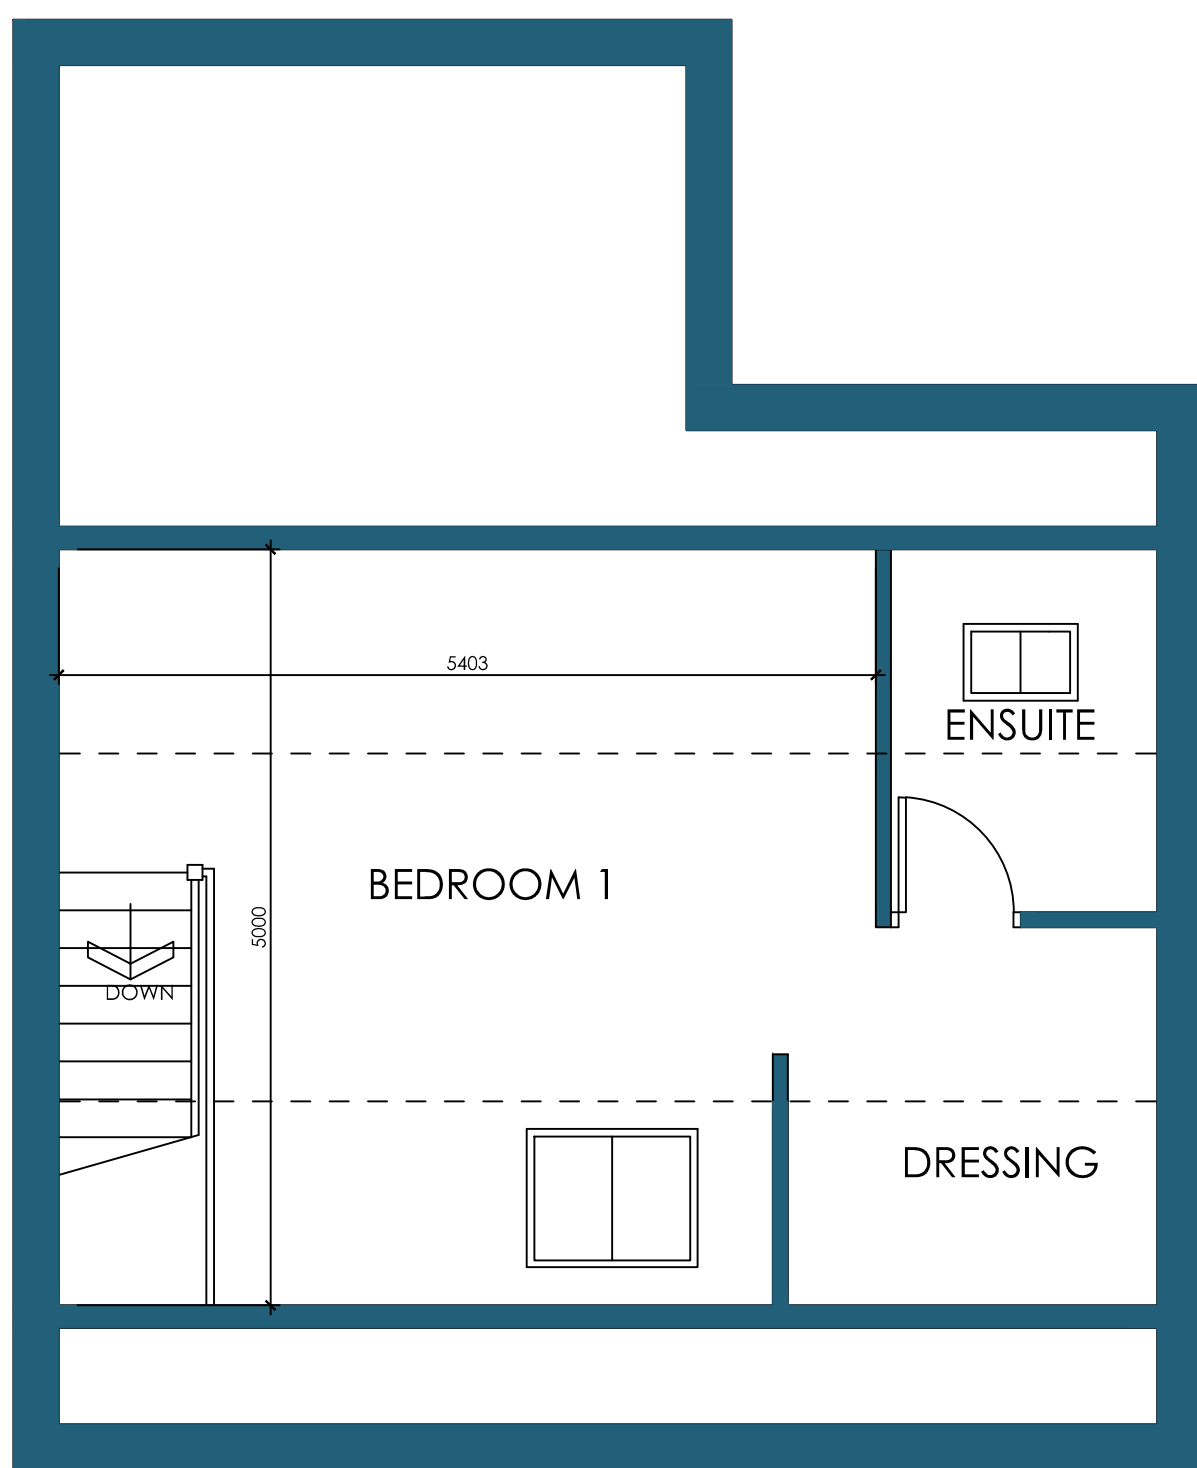
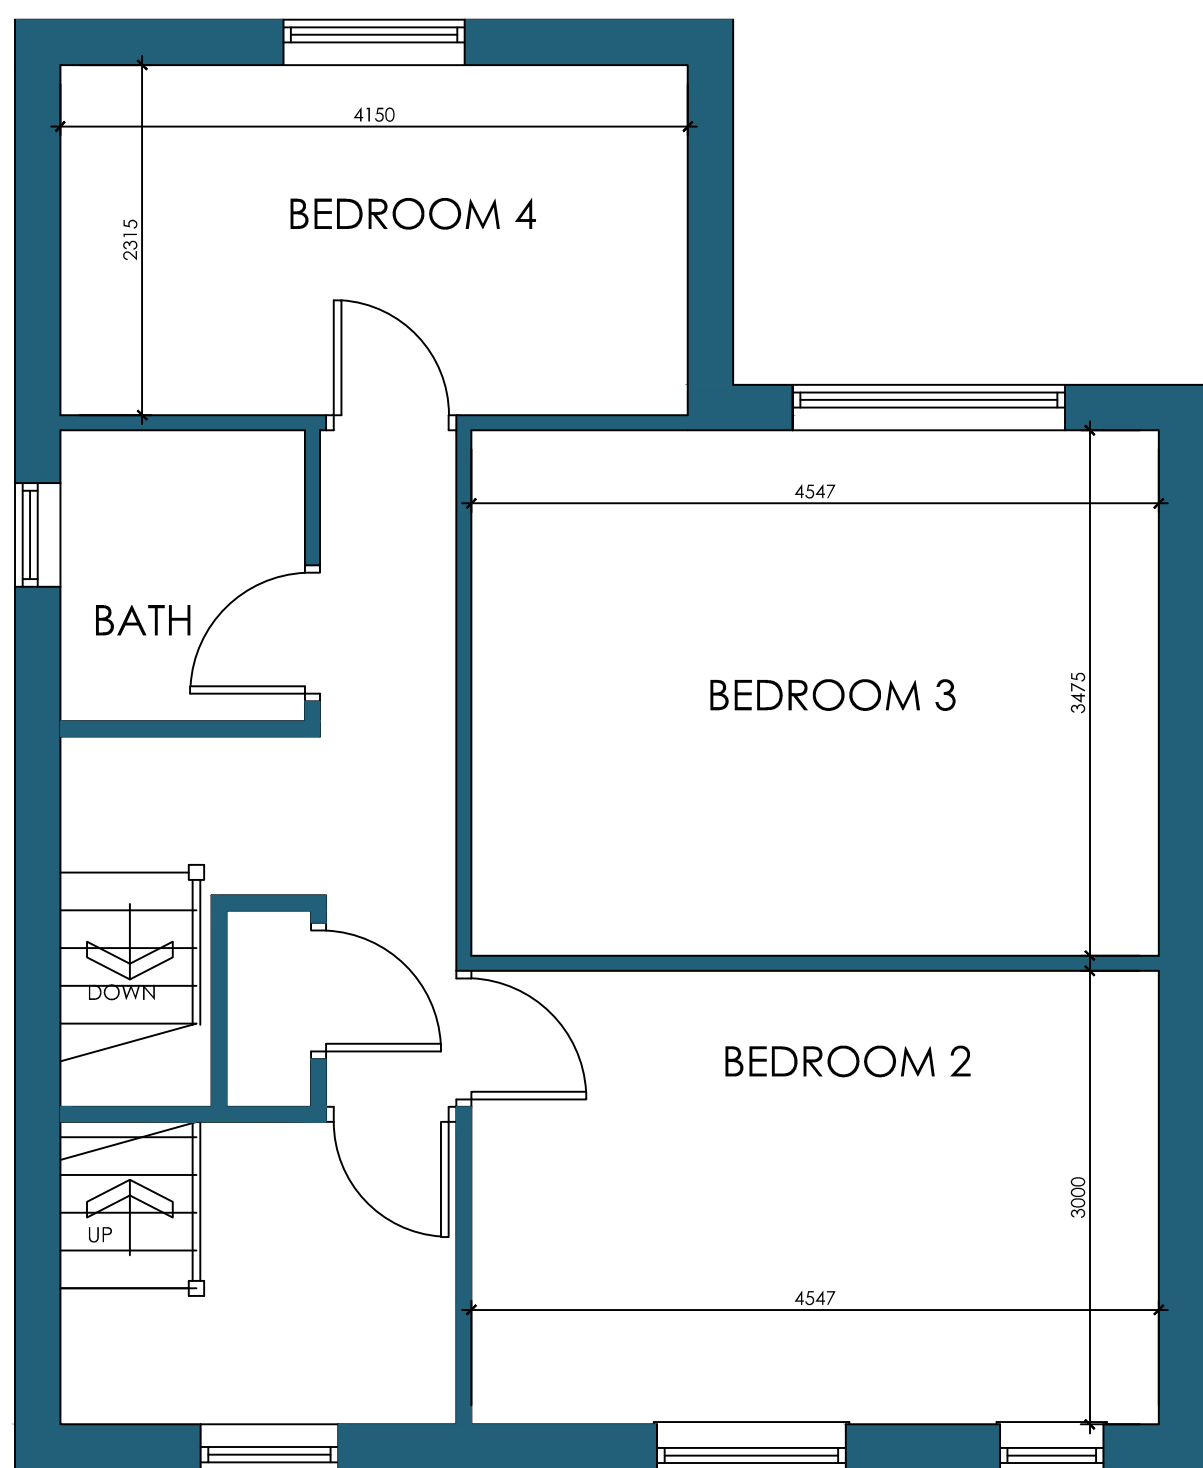


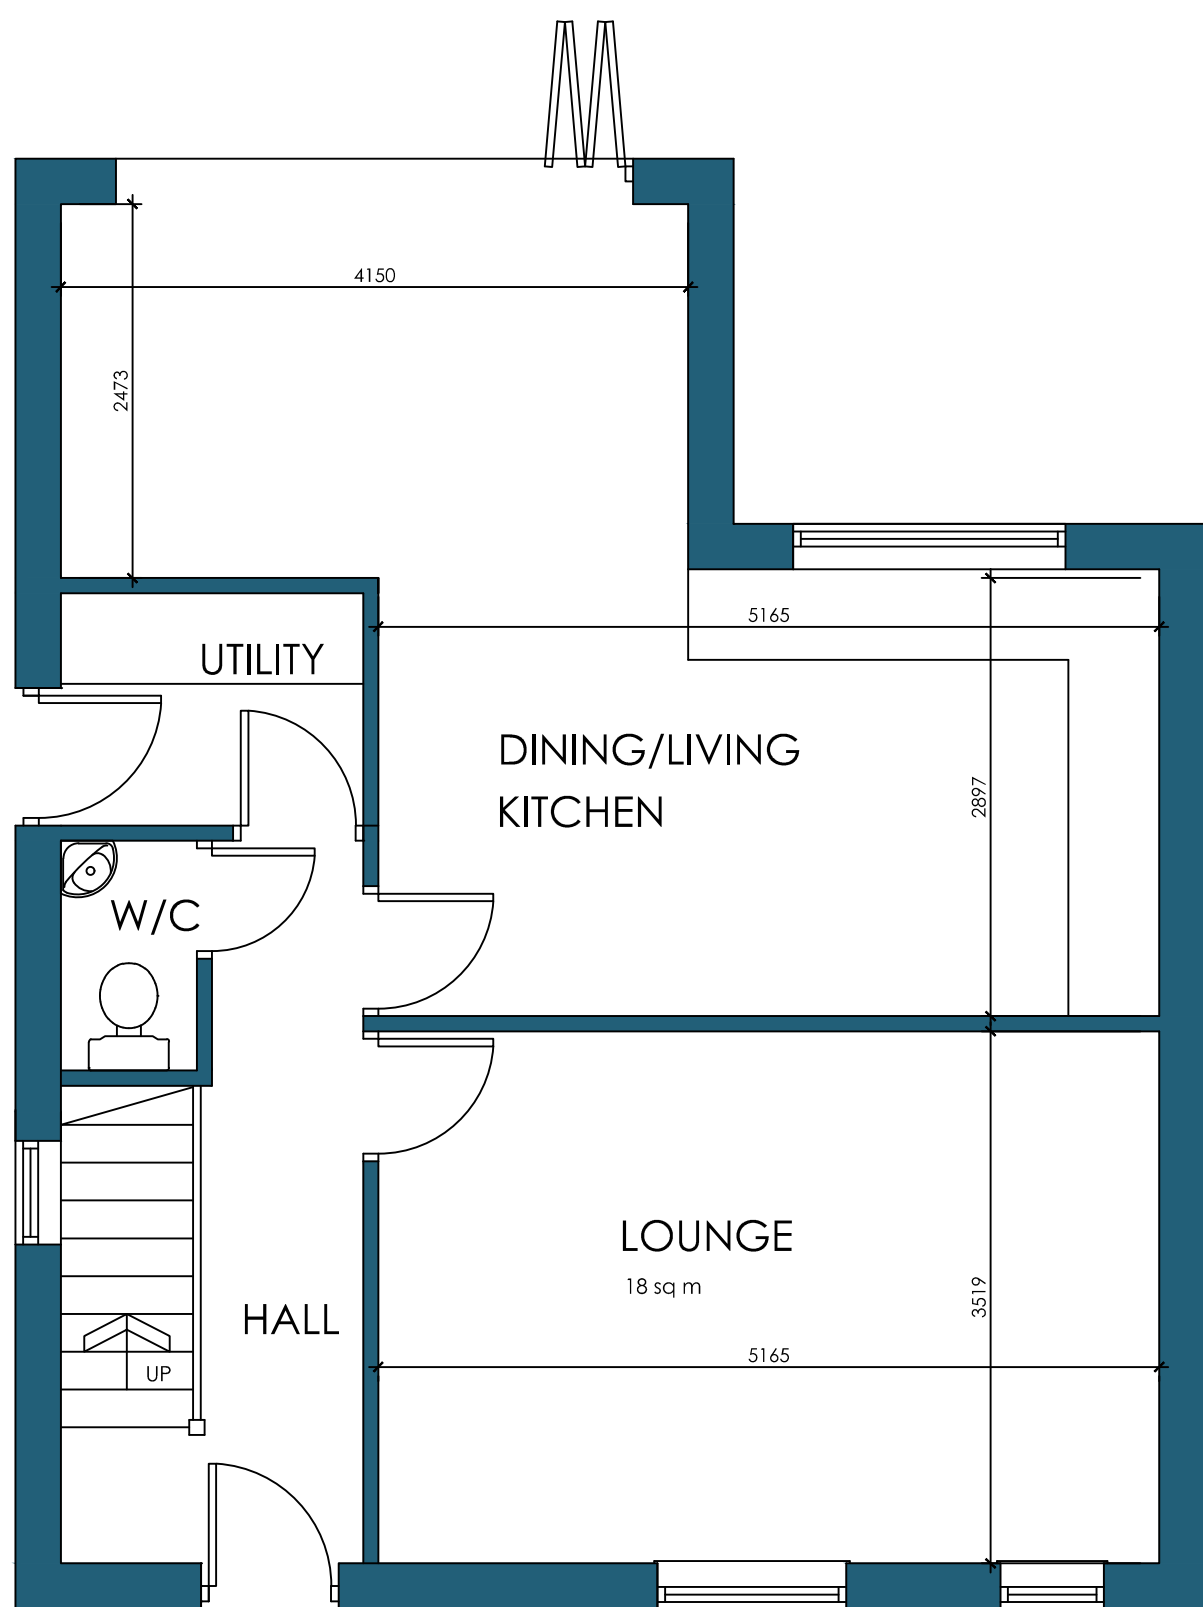

HOWBROOK VILLAGE HAS NO MAINS DRAINAGE. NOS 3 & 5 CARR HEAD ROAD ARE CURRENTLY SERVED BY A SEPTIC TANK LOCATED WITHIN THE APPLICATION SITE. THE PROPOSAL IS TO REPLACE THE EXISTING SEPTIC TANK. FOUL EFFLUENT FROM THE TWO EXISTING DWELLINGS PLUS THE NEW DWELLING WILL BE TAKEN TO A PUMPING STATION TO LIFT THE SEWAGE UP TO THE HIGHER FIELD LEVEL TO A BIO-DIS TREATMENT PLANT WITH THE OUTFALL TO GRAVITATE TO A DRAINAGE FIELD. THE PUMP IS TO BE LOCATED WITHIN THE LANDSCAPED REAR GARDEN OF THE PROPOSED DWELLING.

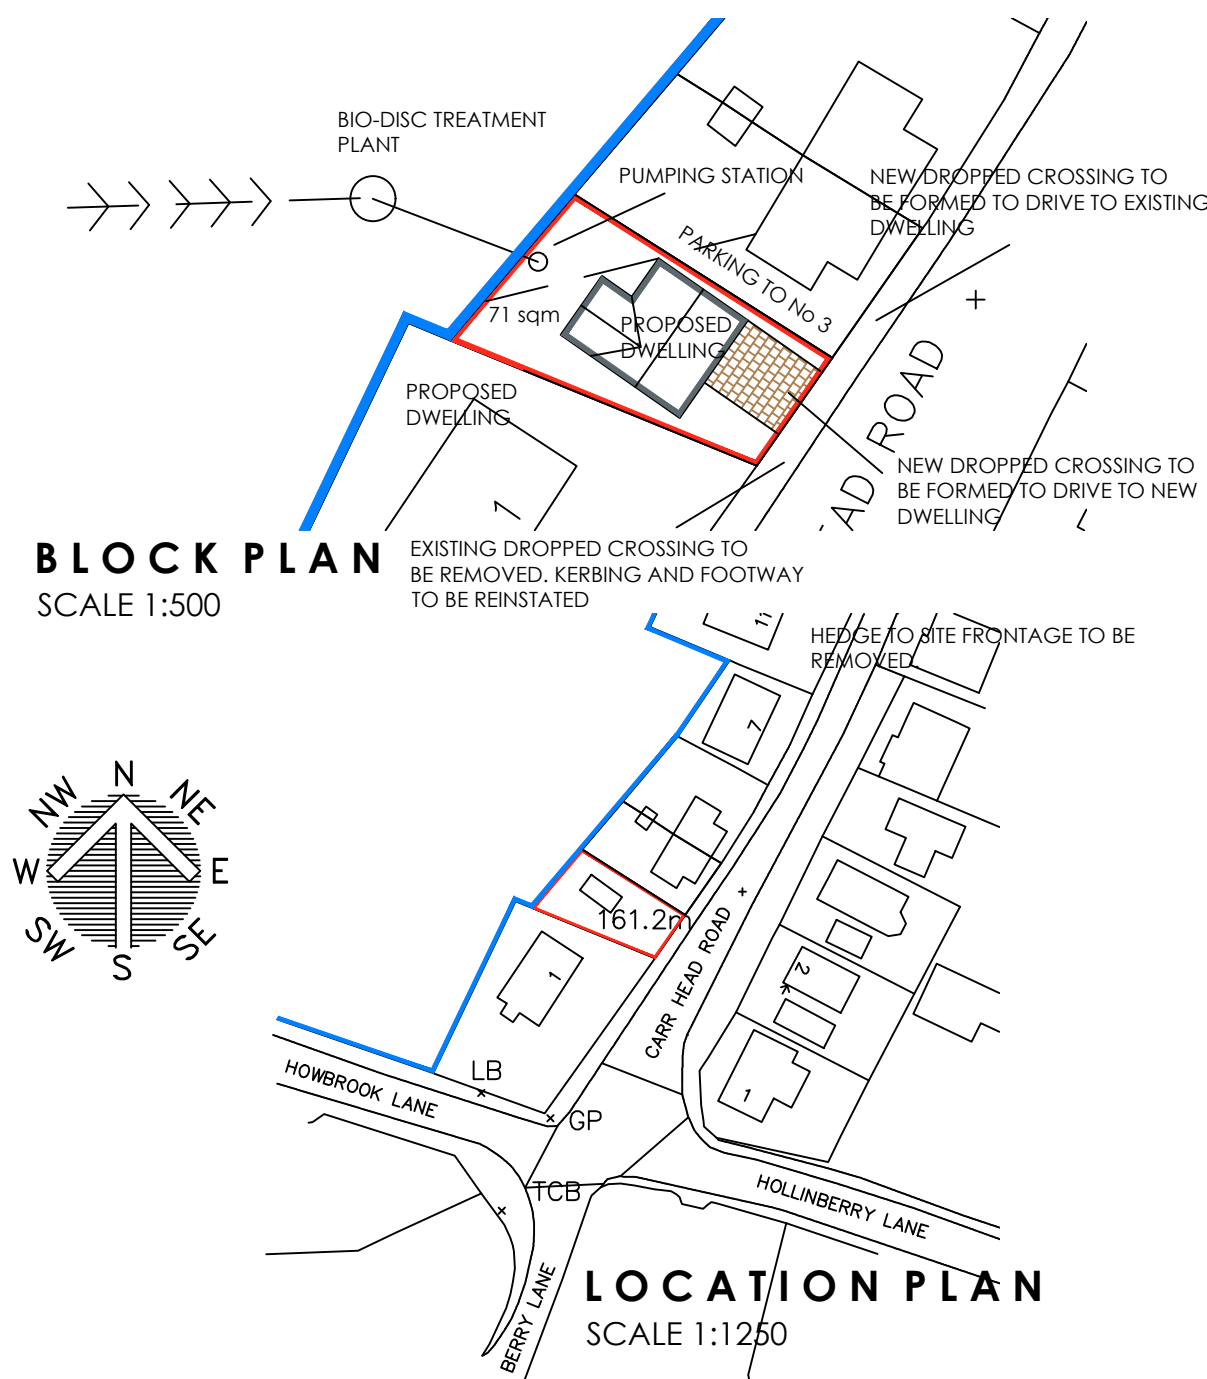

 White Agus PARTNERSHIP			OFFICE ONE, 34 VICTORIA ROAD, BARNESLEY, S70 2BU			Phone: 01226 208482			
ARCHITECTURAL SERVICES						Email: info@whiteaguspartnership.co.uk Web: www.whiteaguspartnership.co.uk			
Project. PROPOSED DWELLING ON LAND AT 3 CARR HEAD ROAD, HOWBROOK WORTLEY, S35 7HG						Client. MR SHANE O'KEEFE			
Drawing Title. PLANS AND ELEVATIONS						Date. OCT 2021		Scale. 1:50 & 1:100 @ A1	
						Ref. 20-112		Dwg. No. 02	
								Rev. A	
Date	Suffix	Description				Date	Suffix	Description	
29-10-21	A	REVISED TO CLIENTS REQUIREMENTS							