



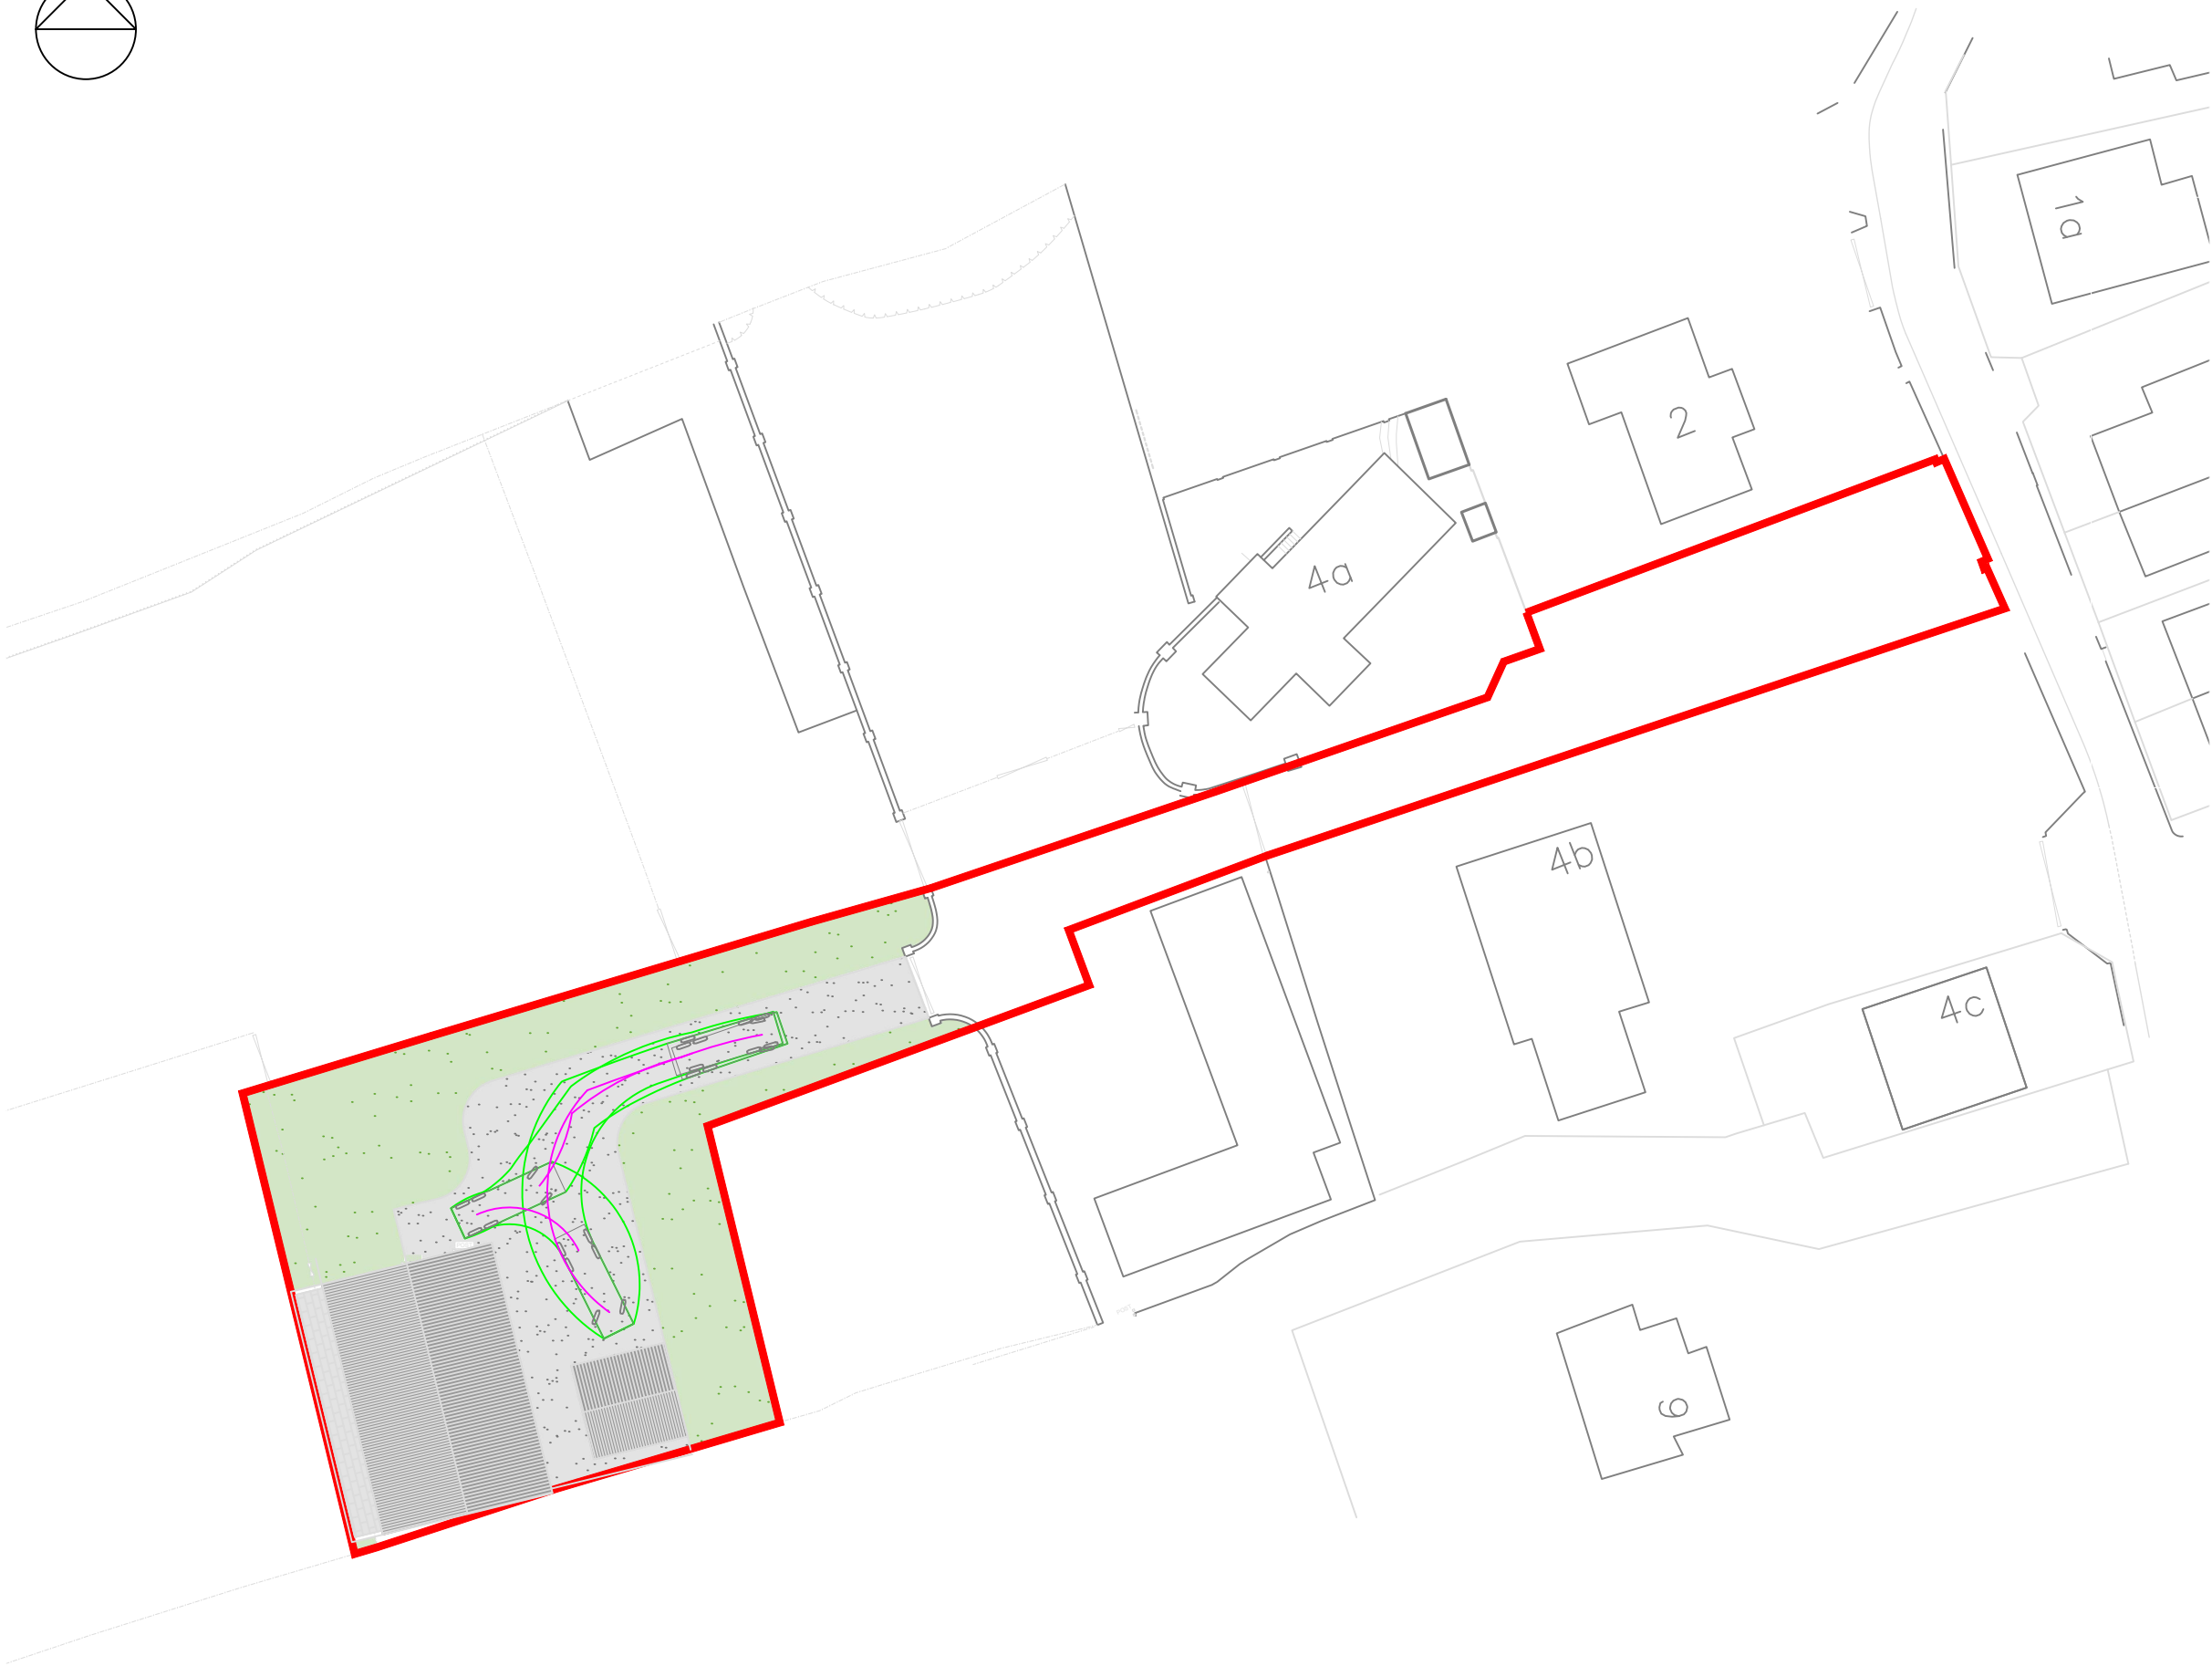

General Notes

- This drawing should not be scaled for setting out purposes.
- This drawing shows the provisional design only and is subject to Local Authority approval.
- This drawing is based upon a topographical / ordnance survey provided by others.

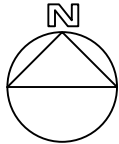

PROJECT TITLE
CLIFF LANE, BRIERLEY

DRAWING TITLE
FIRE TENDER TRACKING

ORIGINATOR	PROJECT	VOL.	TYPE	ROLE	NUMBER
PRGN	2575	HGN	DR	CH	0001

CLIENT
CODA STUDIOS LTD

SCALE	SIZE	DRAWN	CHECKED	AUTHORISED	DATE
1:500	A3	JJH	LJO	LJO	JUL 26

PARAGON HIGHWAYS
PEACH HOUSE WEST, THE WALLED GARDEN
NOSTELL ESTATE YARD
WAKEFIELD WF4 1AB

01924 291536
MAIL@PARAGONHIGHWAYS.COM

COPYRIGHT © 2024 PAUL HOWARTH HIGHWAY CONSULTANTS LTD T/A PARAGON HIGHWAYS