


GENERAL NOTES

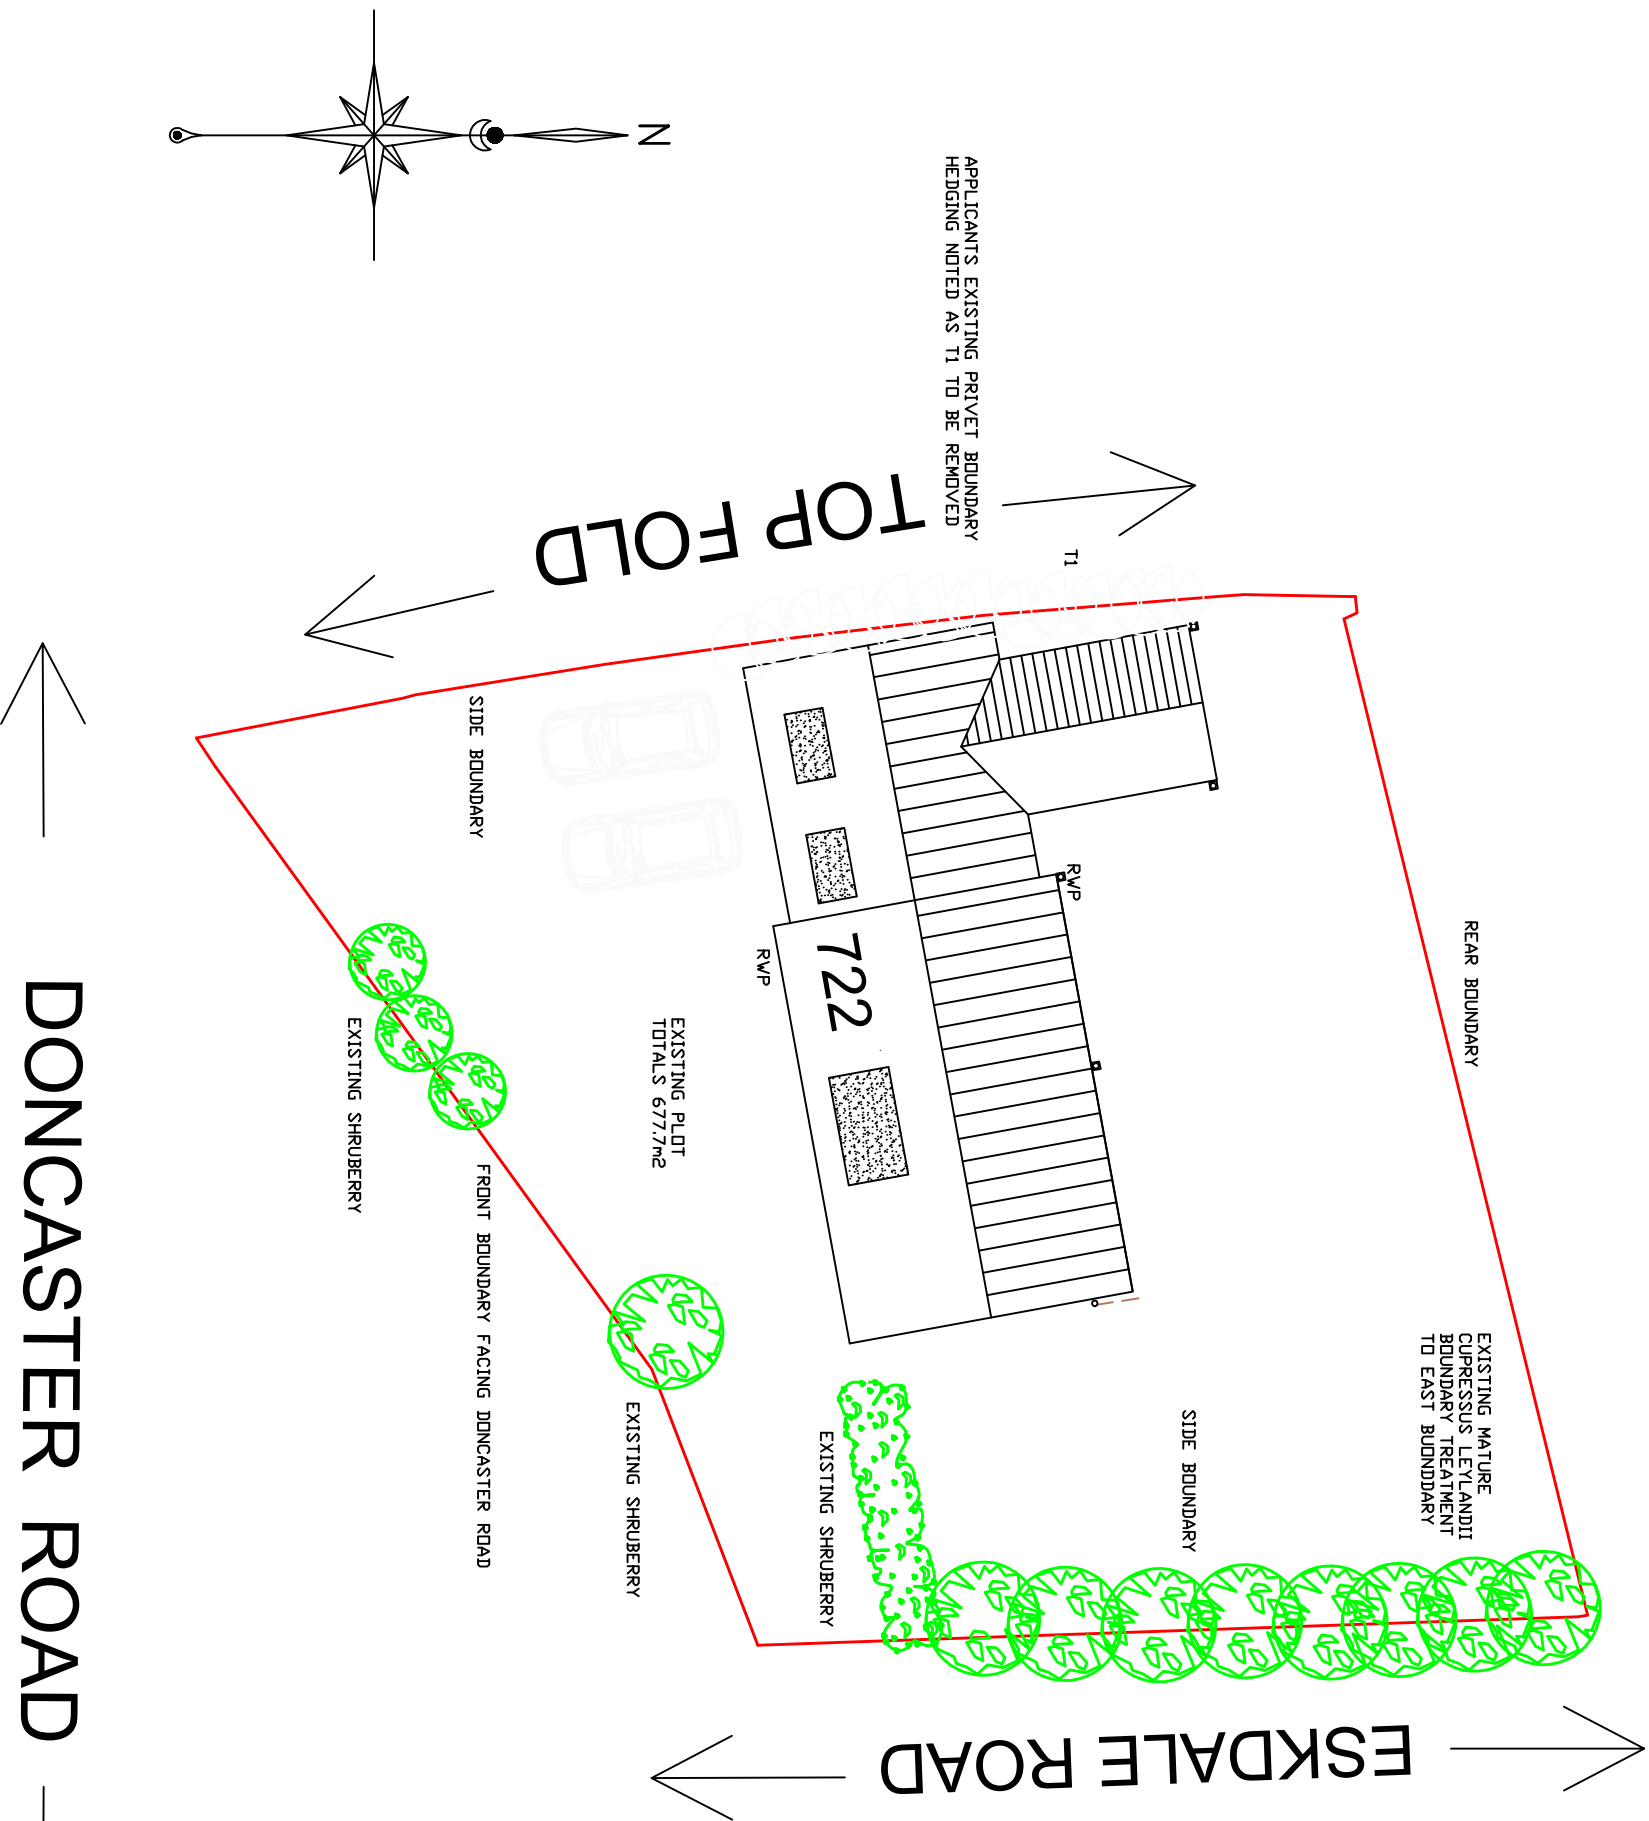

DONCASTER ROAD

CLIENT/ADDRESS
722 DONCASTER ROAD
ARDSLEY

TITLE
DRAWING SHOWING PROPOSED SITE LAYOUT



DRAWN
AD

SCALE 1:200 @ A3
DATE 14/02/2025

REV
DRG No 002/25