


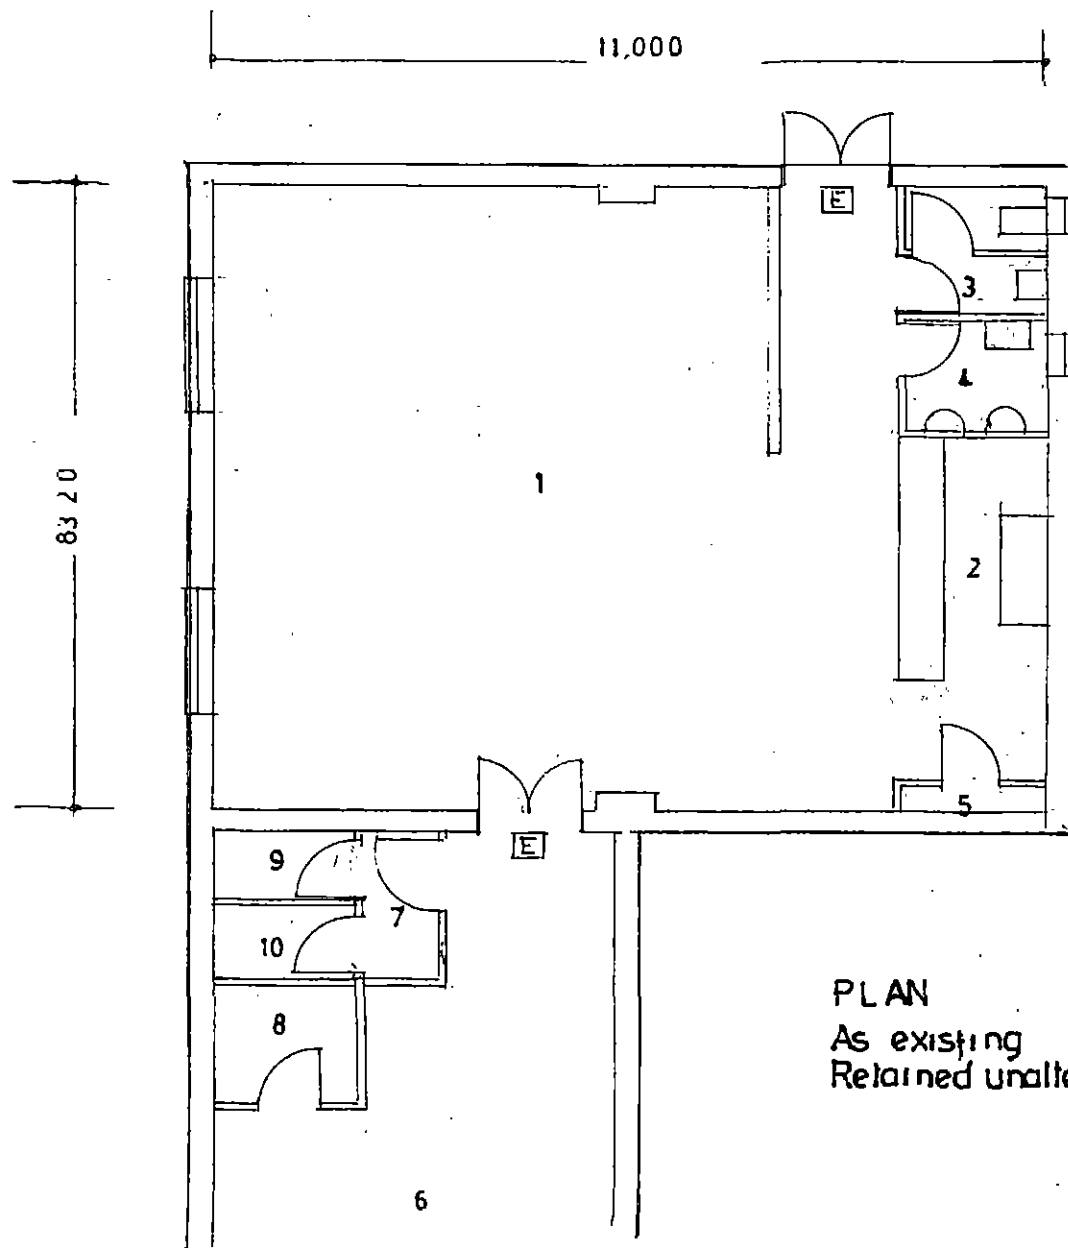

PLAN
As existing
Retained unaltered

Key to room description

- 1 Function Room
- 2 Bar
- 3 Female Toilet
- 4 Male Toilet
- 5 Meters
- 6 Adjacent Bar
- 7 Toilets
- 8 Store
- 9 Male & disabled Toilet
- 10 Female Toilet

AMENDMENTS

DATE	NO.	DESCRIPTION

PROPOSED CHANGE OF USE :

FROM GYMNASIUM TO FUNCTION ROOM

No. 1 ST. ANDREWS SQUARE,

BOLTON UPON DEARNE, ROTHERHAM S63 8BA

PLAN ARRANGEMENT DRAWING NO. 831/1

Scale 1 : 100

Oct. 2018

Gordon Stephenson Chartered Architect RIBA

10 Parkwood Rise Barnby Dun Doncaster DN3 1LY

Tel 01302 891411 email stevenson_g3@sky.com