





Lower Ground Floor
1 : 50

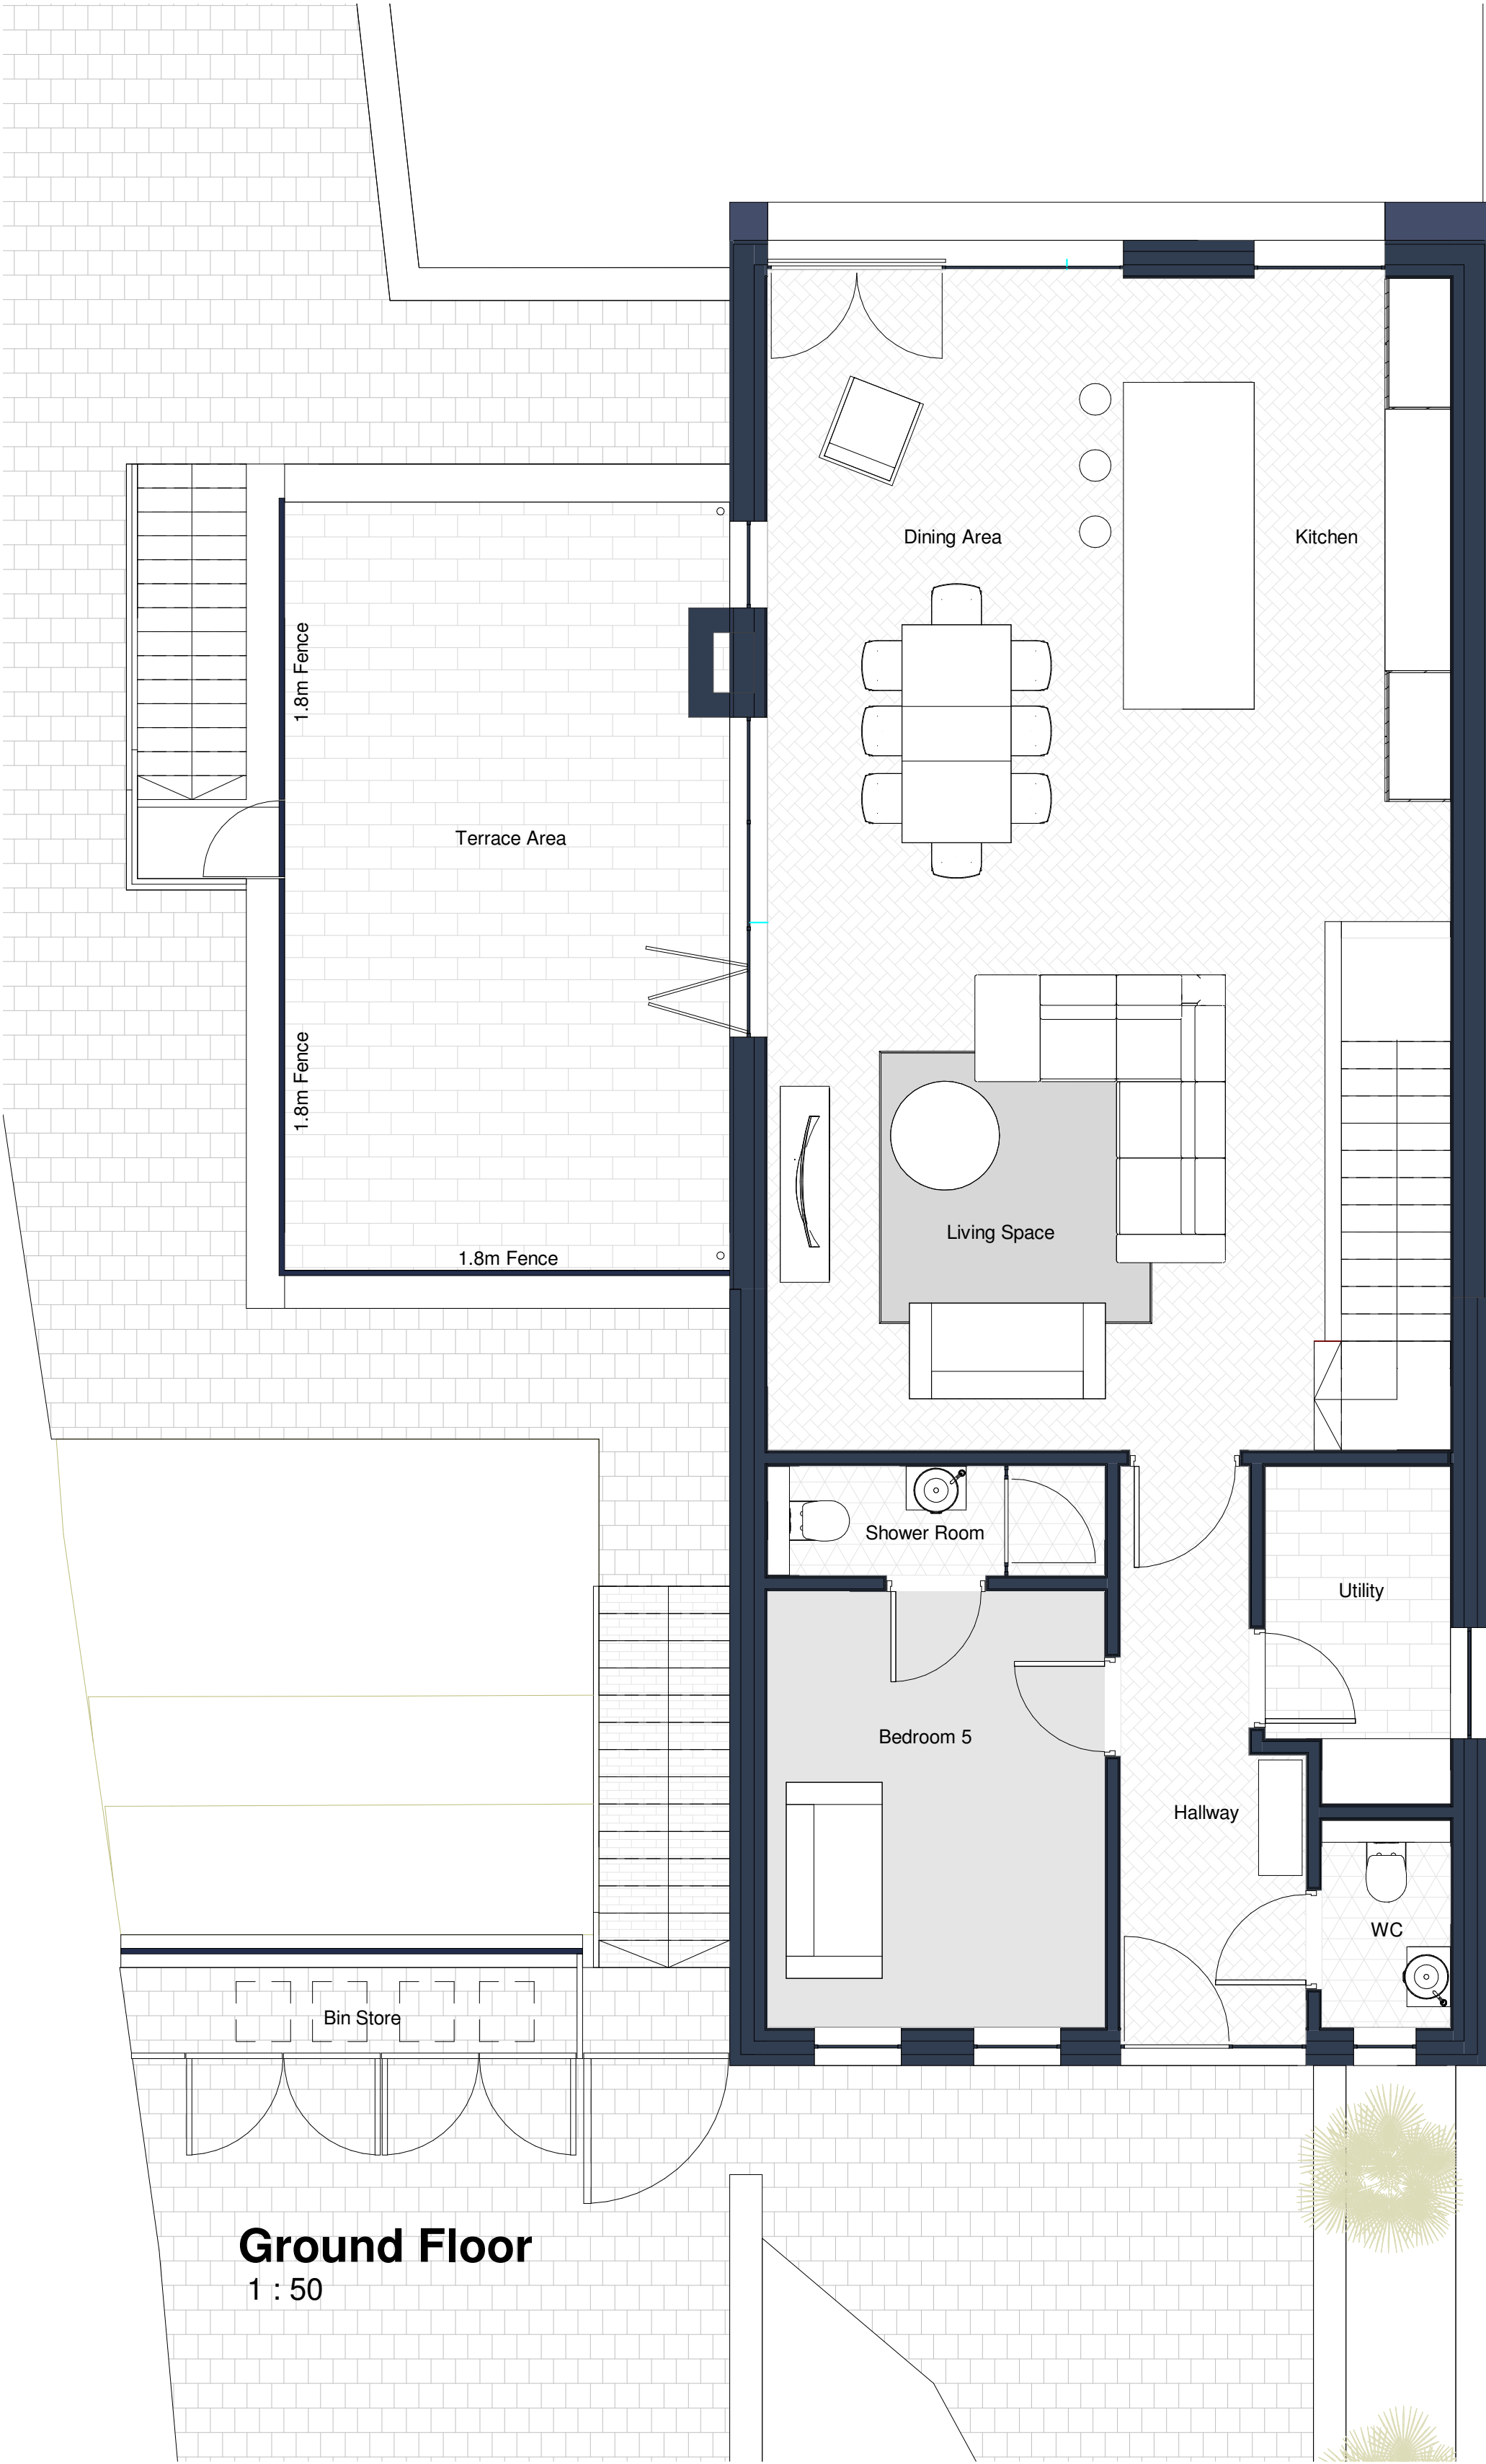

Ground Floor
1 : 50

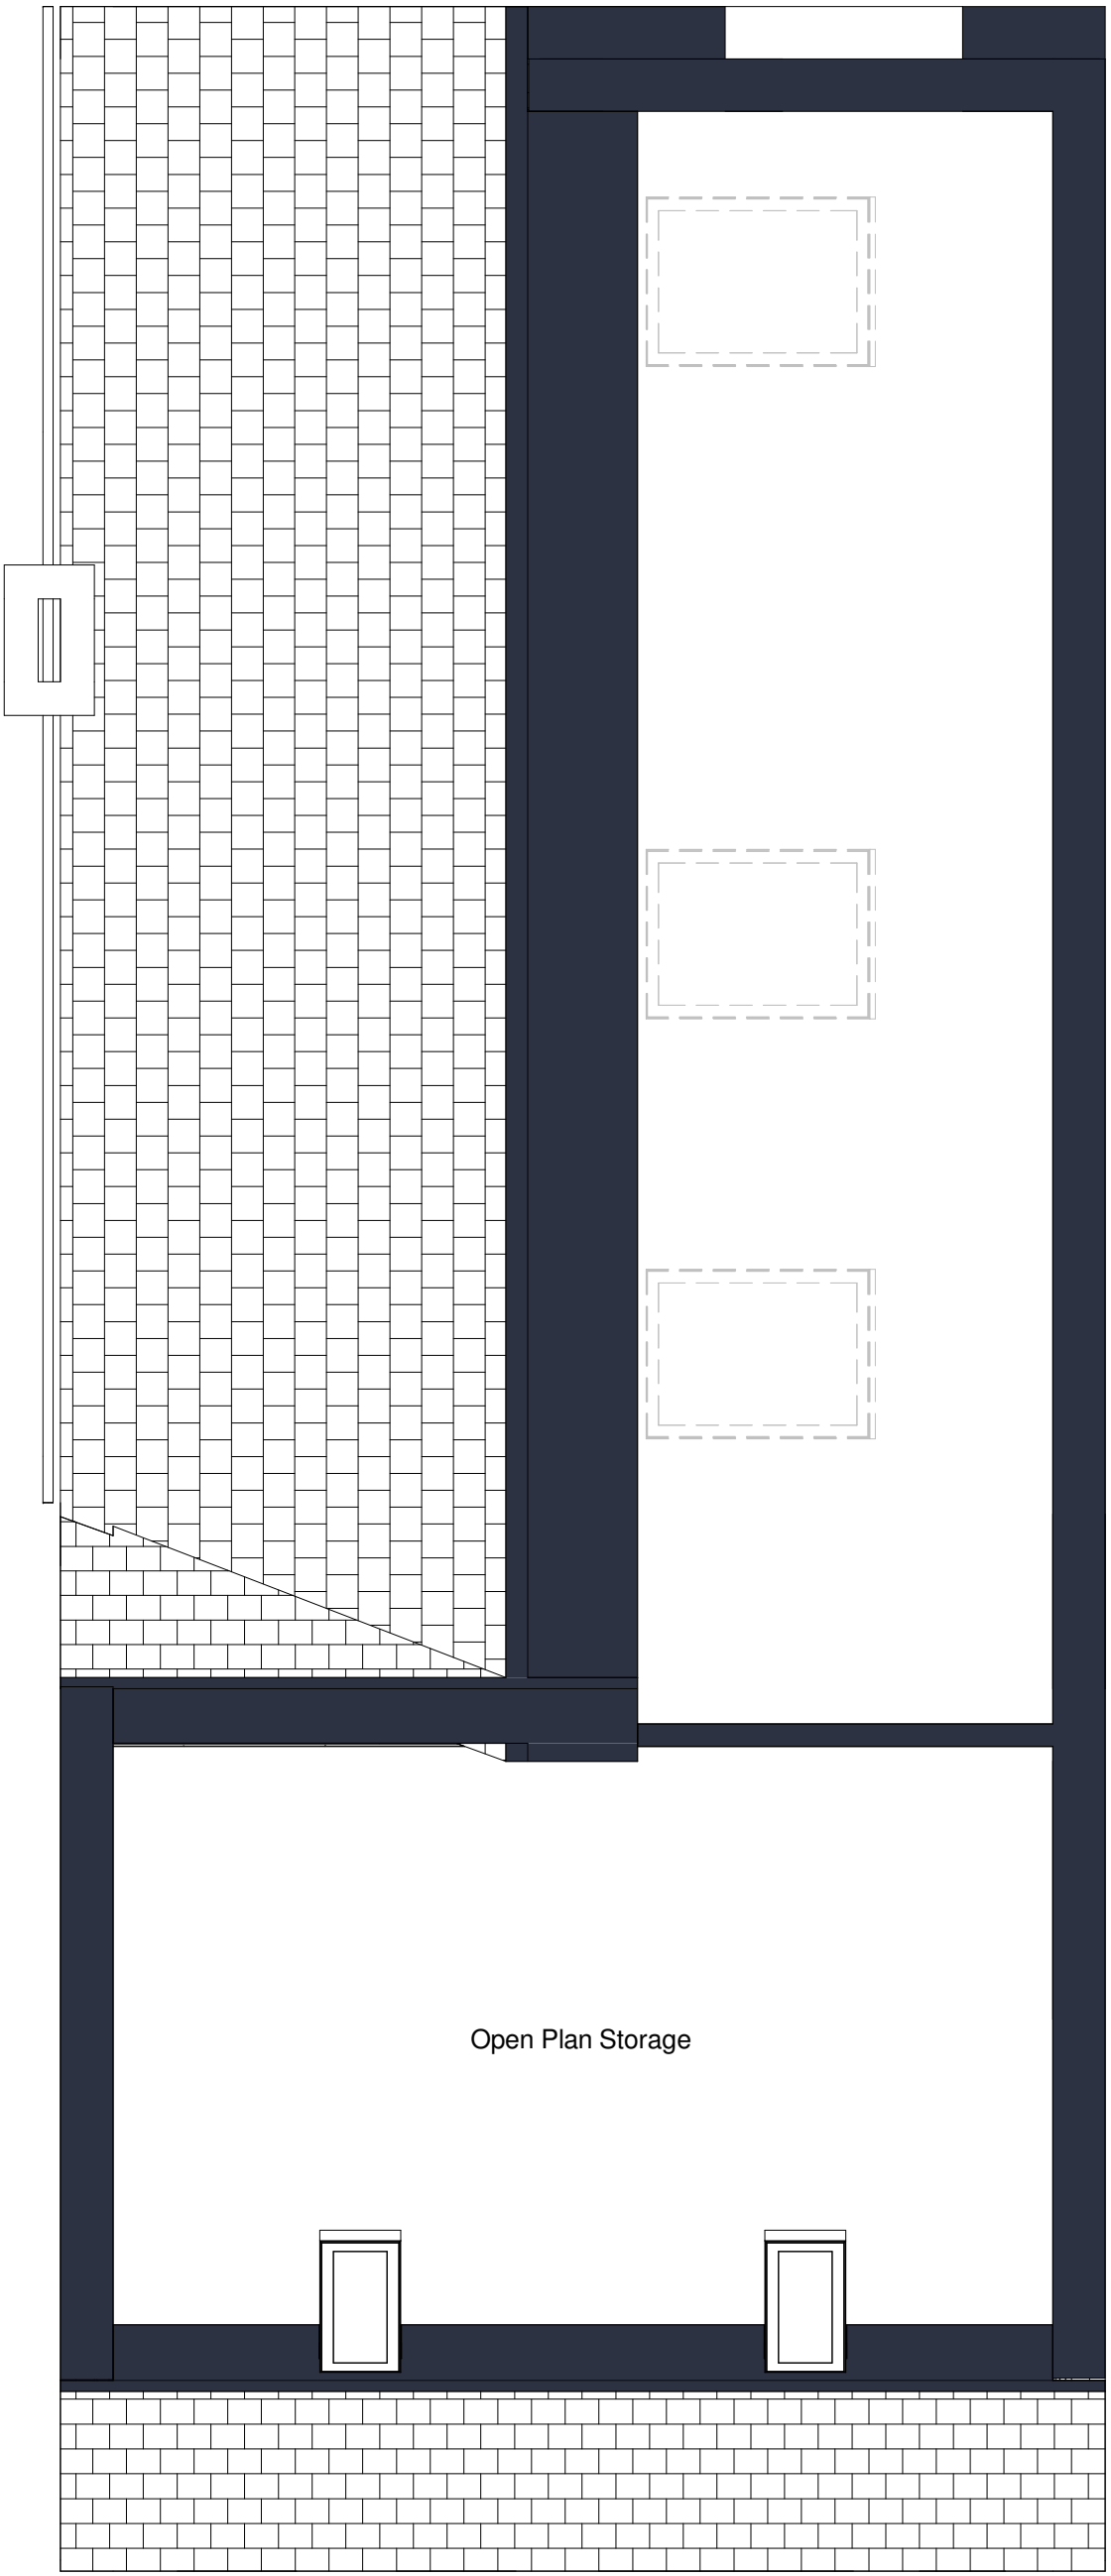

Level 1
1 : 50

CODA
Bespoke

CODA Studios Ltd
70-71 Cornish Place, Cornish St, Sheffield, S6 3AF
T: 0114 279 6003
E: information@codastudios.co.uk

Drawn	Checked	Date	Scale	Revision
KW	AH	01/15/19	1 : 50 @ A1	A
Client	Abel Hinchliffe			
Project	Old Mill Lane: Plot 2			
Title	Plot 2 Plans			
Dwg No.	2786 0105			

© COPYRIGHT EXISTS ON THE DESIGNS AND INFORMATION SHOWN ON THIS DRAWING.

The Contractor must verify all dimensions on site before making shop drawings or commencing work of any kind. No dimensions to be scaled from this drawing. Architect to be notified of any discrepancies in dimensions immediately.