

Scale: 1:1250

1 Church Street

Royston  
Barnsley  
S71 4QU





Supplied by: National Map Centre  
License number: 100031961  
Produced: 13/06/2017  
Serial number: 1849755

Plot centre co-ordinates: 436202,411450  
Download file: church.zip  
Project name: 242

1 Church ST  
Rayston.

Scale 1:50

Proposed.

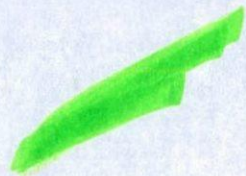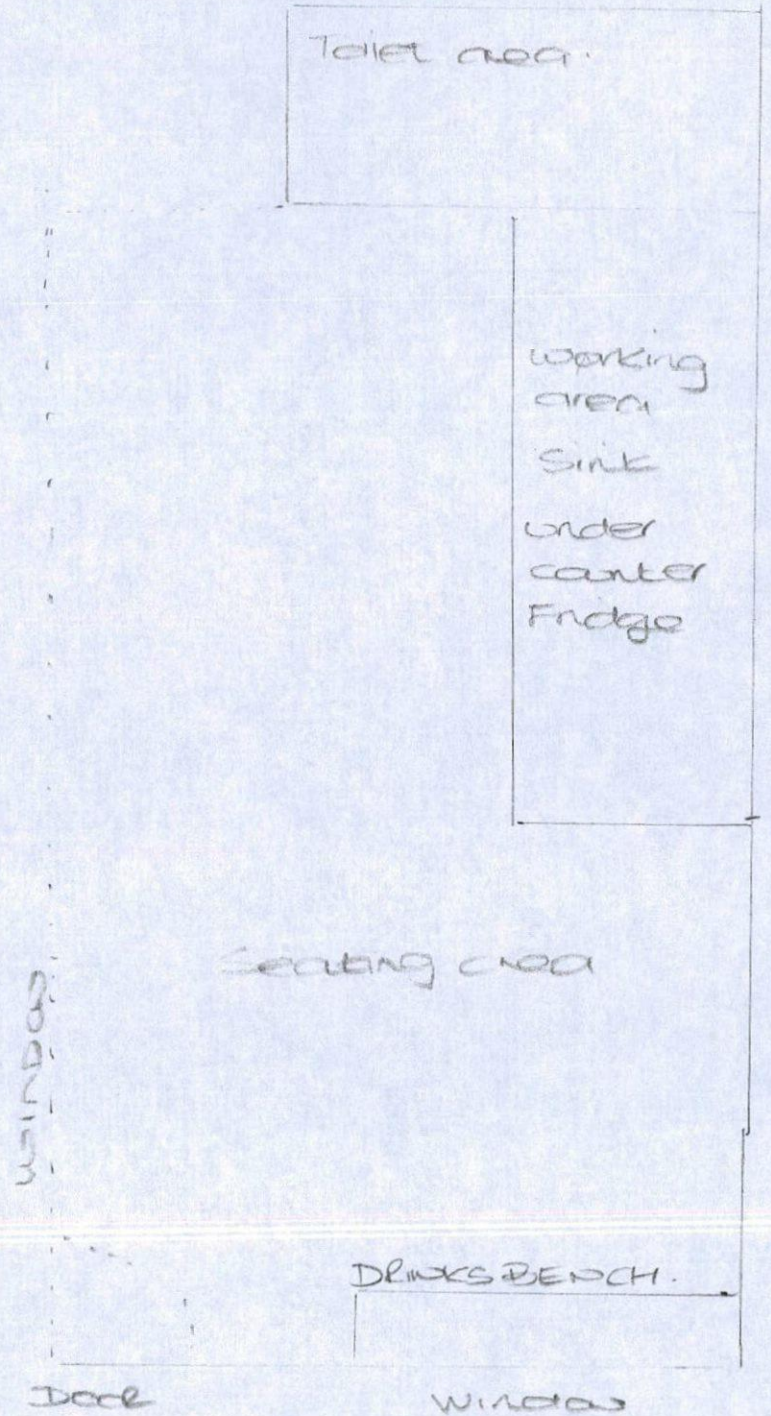

# 1 Church ST Rayston Existing

Scale 1:50

