


**BLOCK PLAN SCALE 1:500**

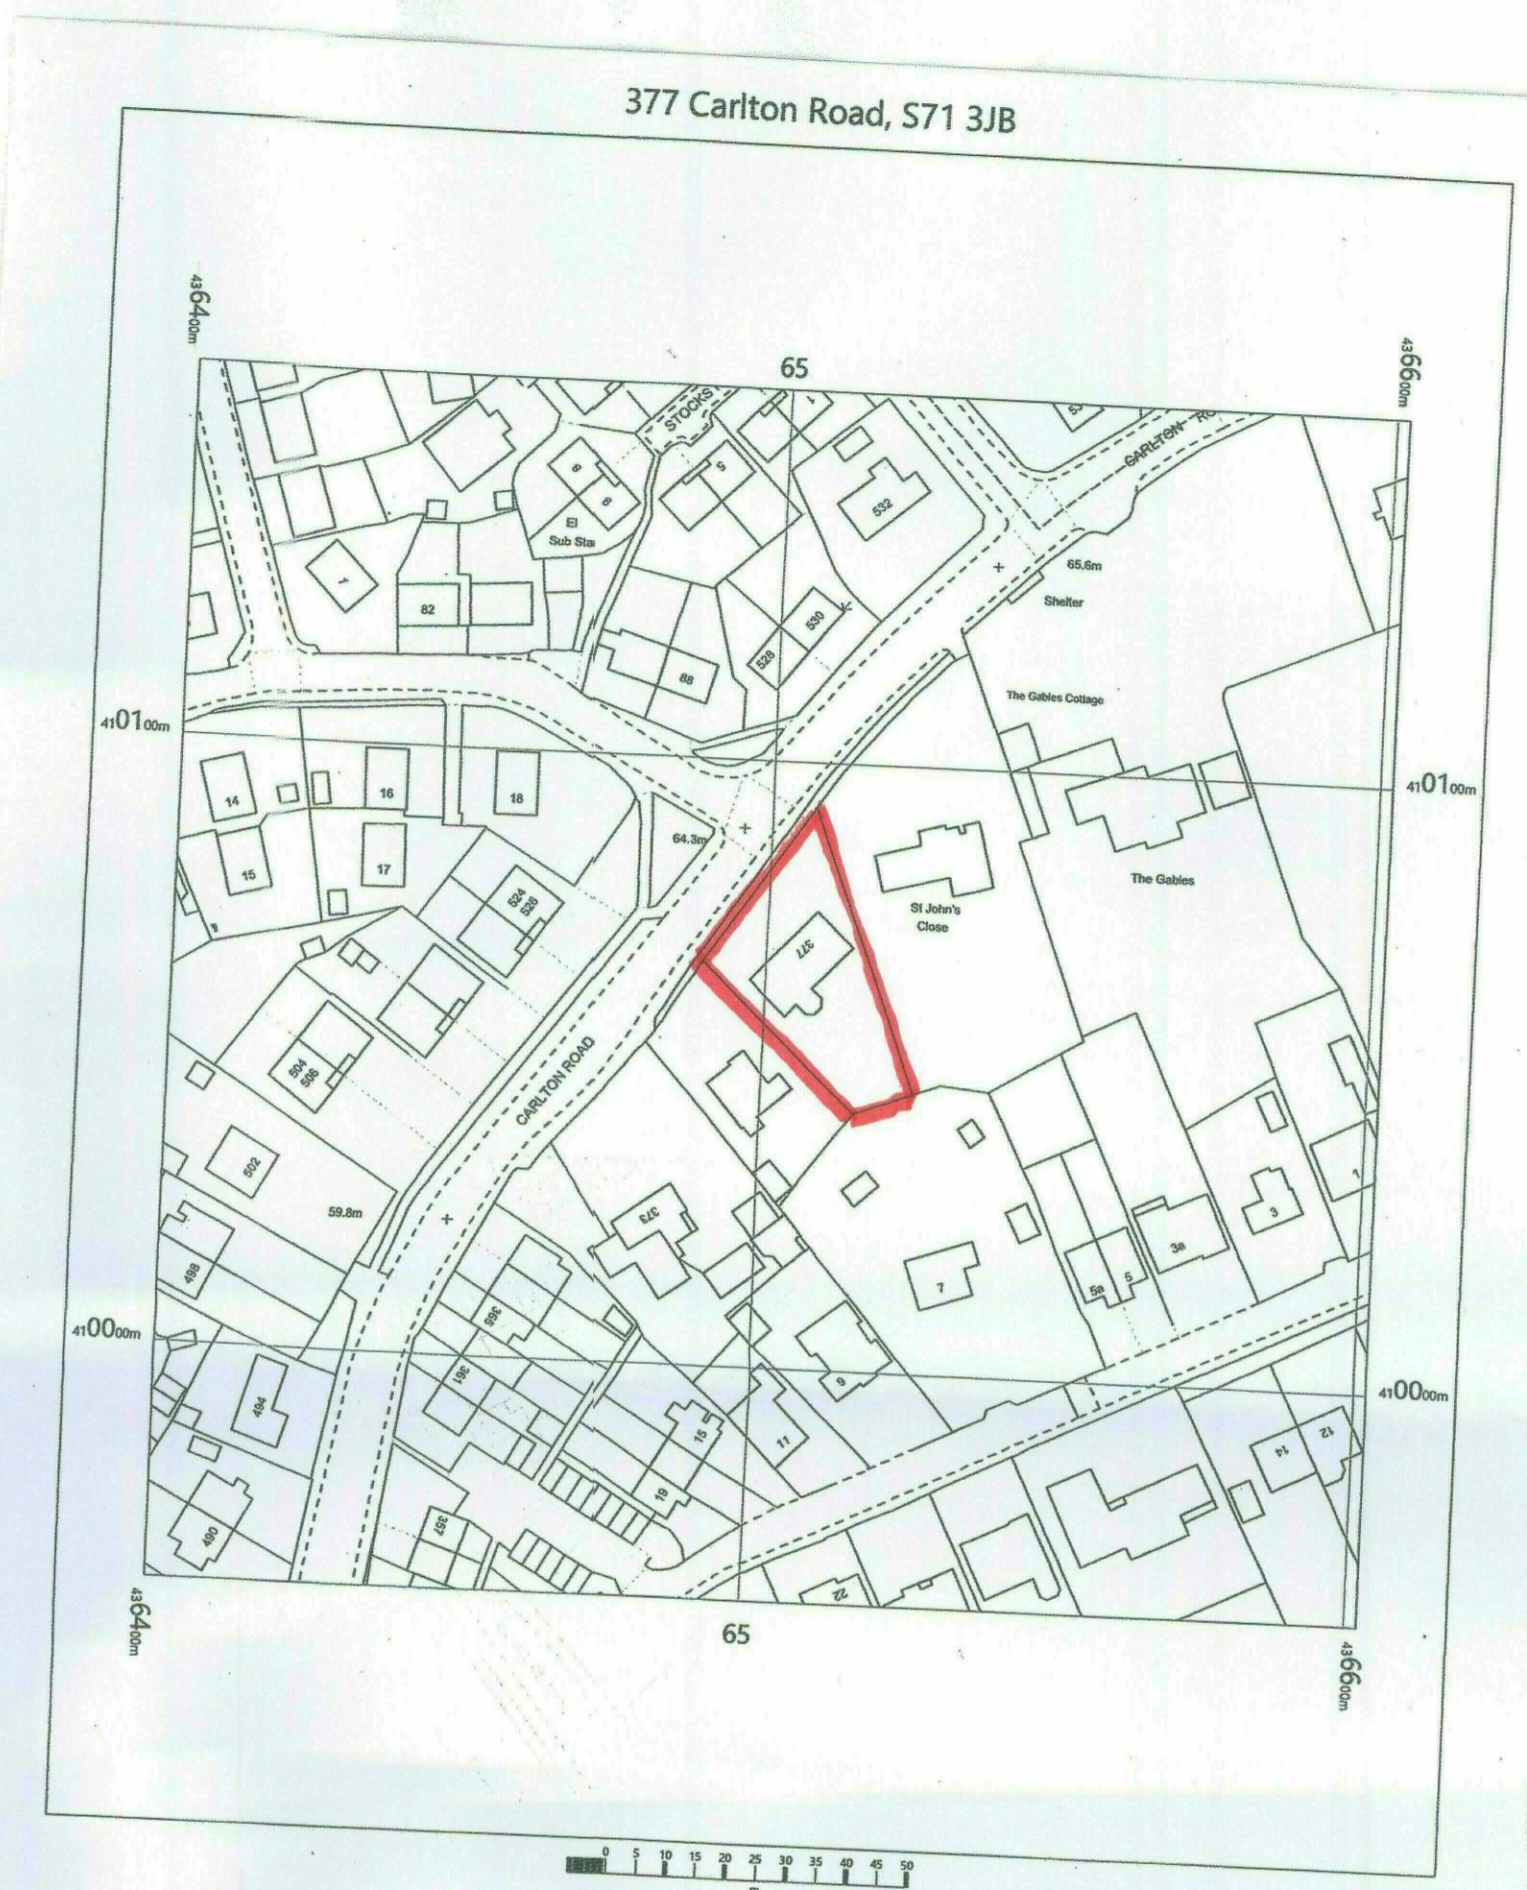

377 Carlton Road,  
 Carlton,  
 Bamsley,  
 S71 3JB

OS MasterMap 1250/2500/10000 scale  
 Wednesday, August 10, 2022. ID: MPMBW-01055126  
 www.blackwellmapping.co.uk

1:1250 scale print at A4, Centre: 436502 E, 410061 N

©Crown Copyright Ordnance Survey. Licence no. 100041041



**BLACKWELL'S**  
 MAPPING SERVICES  
 PERSONAL & PROFESSIONAL MAPPING  
 www.blackwellmapping.co.uk

TEL: 0800 151 2612  
 maps@blackwell.co.uk

**LOCATION PLAN SCALE 1:1250**