


19700


REAR FACING
OPEN PADDOCK



SIDE FACING
OPEN FIELDS

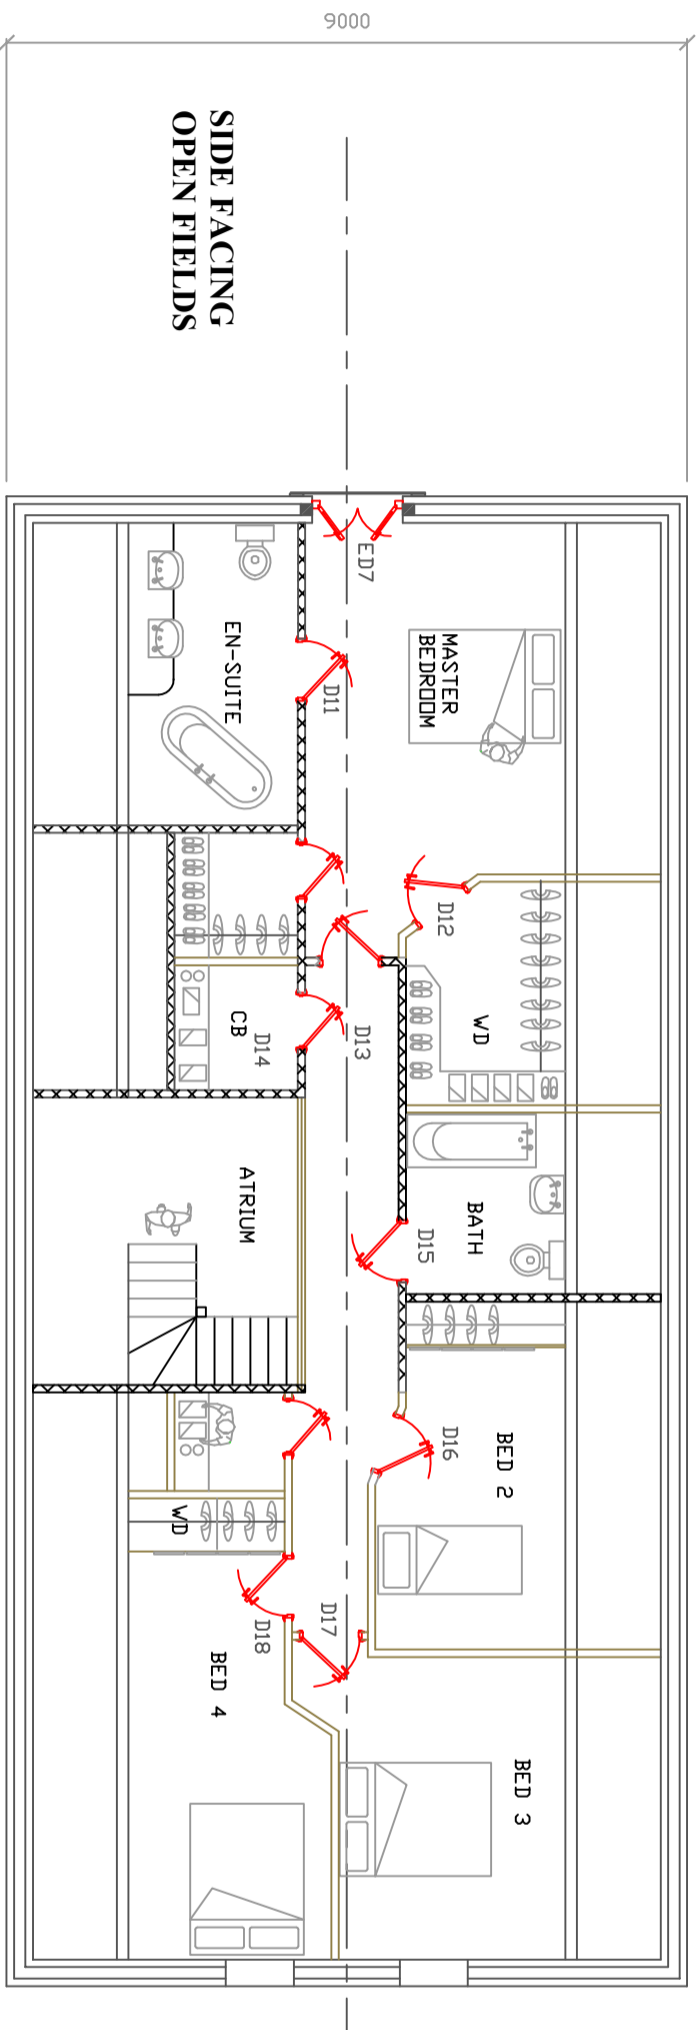

SIDE FACING
DORWIL COTTAGE

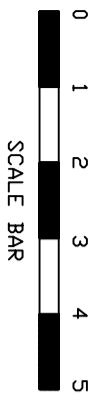FRONT FACING FRICKLEY BRIDGE LANE



SCALE BAR



CLIENT MR & MRS K SHELDORNE	TITLE FIRST FLOOR LAYOUT		DRAWN AD	SCALE 1:100 @ A3	REV	DRG No 24/007	
				DATE 22/04/2024			