

CERTIFICATE B

UNDER SECTION 66 OF THE TOWN AND COUNTRY PLANNING ACT

I hereby certify that:

1. The requisite Notice No. 1 has been given to the owner(s) of the land to which the application relates at the beginning of the period of 21 days before the date of the accompanying application

Name and address of owner

Highways West gate Piazza, Westgate Barnsley S70 2DR
--

Date of Service of Notice No. 1

15/07/08

2. None of the land to which the application relates constitutes or forms part of an agricultural holding.

Signed



15/07/08

(On behalf of)

BT Payphones

NOTICE No 1

UNDER SECTION 66 OF THE TOWN AND COUNTRY PLANNING ACT

An application for planning permission is being made to Barnsley Metropolitan Borough Council and you are owner/part owner of the application site.

Address of application site

1FO CO-OPERATIVE BANK, PEEL SQUARE
Barnsley S70 4A

Description of proposed development

Replacing two existing BT Payphone kiosks with
one new BT Payphone kiosk.

Name and address of applicant

[Redacted] (Agent on behalf of BT Payphones)
[Redacted] htel.
991 Great West Road, Brentford, Middx, TW8 9DN

If you wish to make representations on this proposal, please do so within 3 weeks of receiving this notice to Planning and Transportation Service, Central Offices, Kendray Street, Barnsley S70 2TN

TOWN HALL, BARNSELEY S70 2TA

Signed


[Redacted Signature]


Date

15/07/08

(On behalf of)

BT payphones

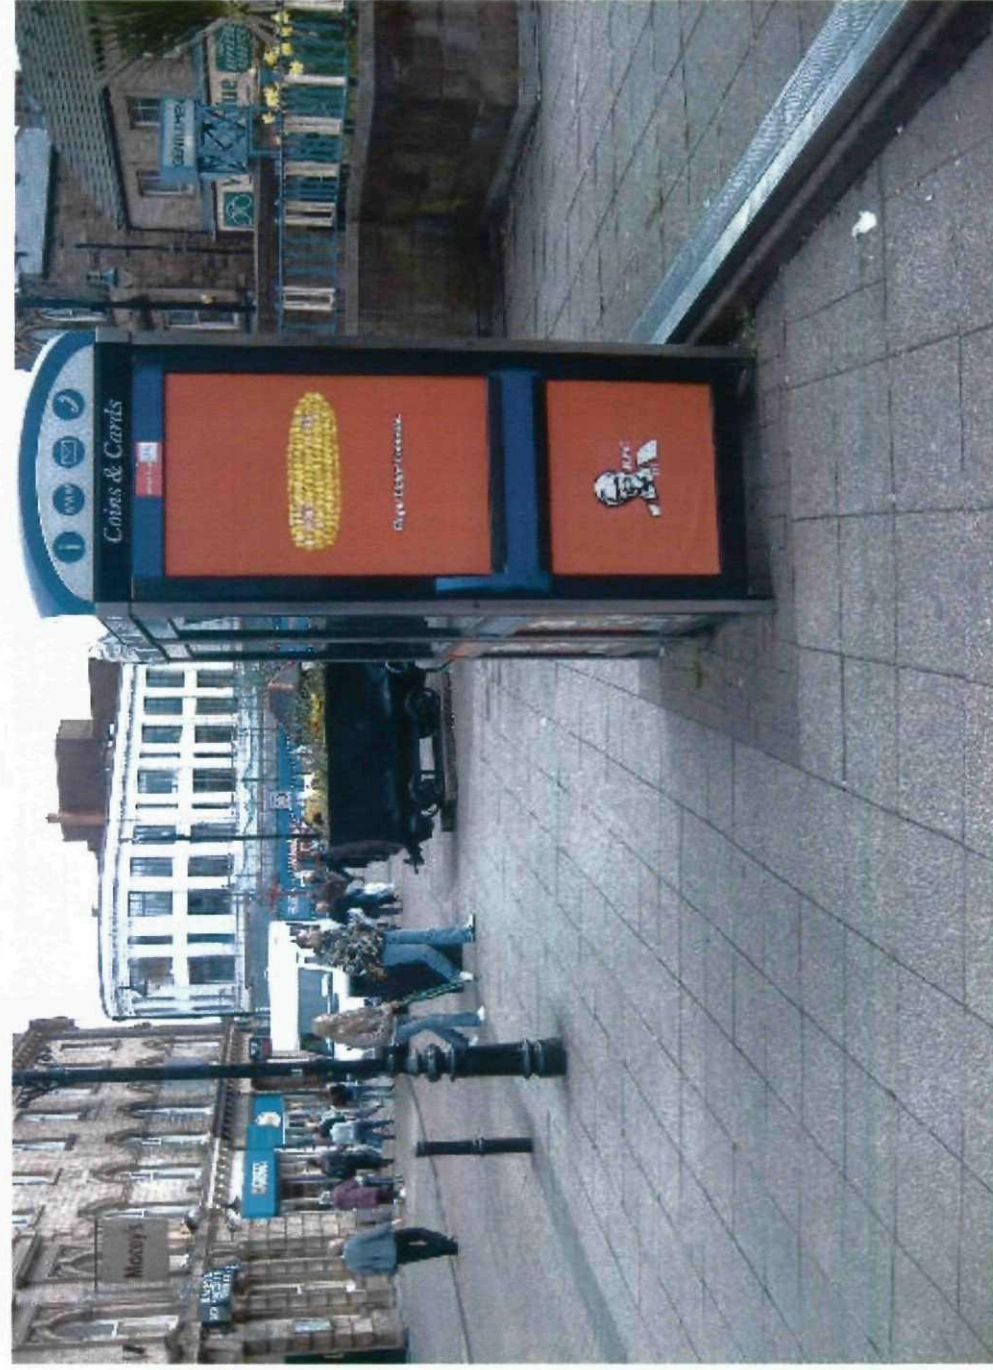

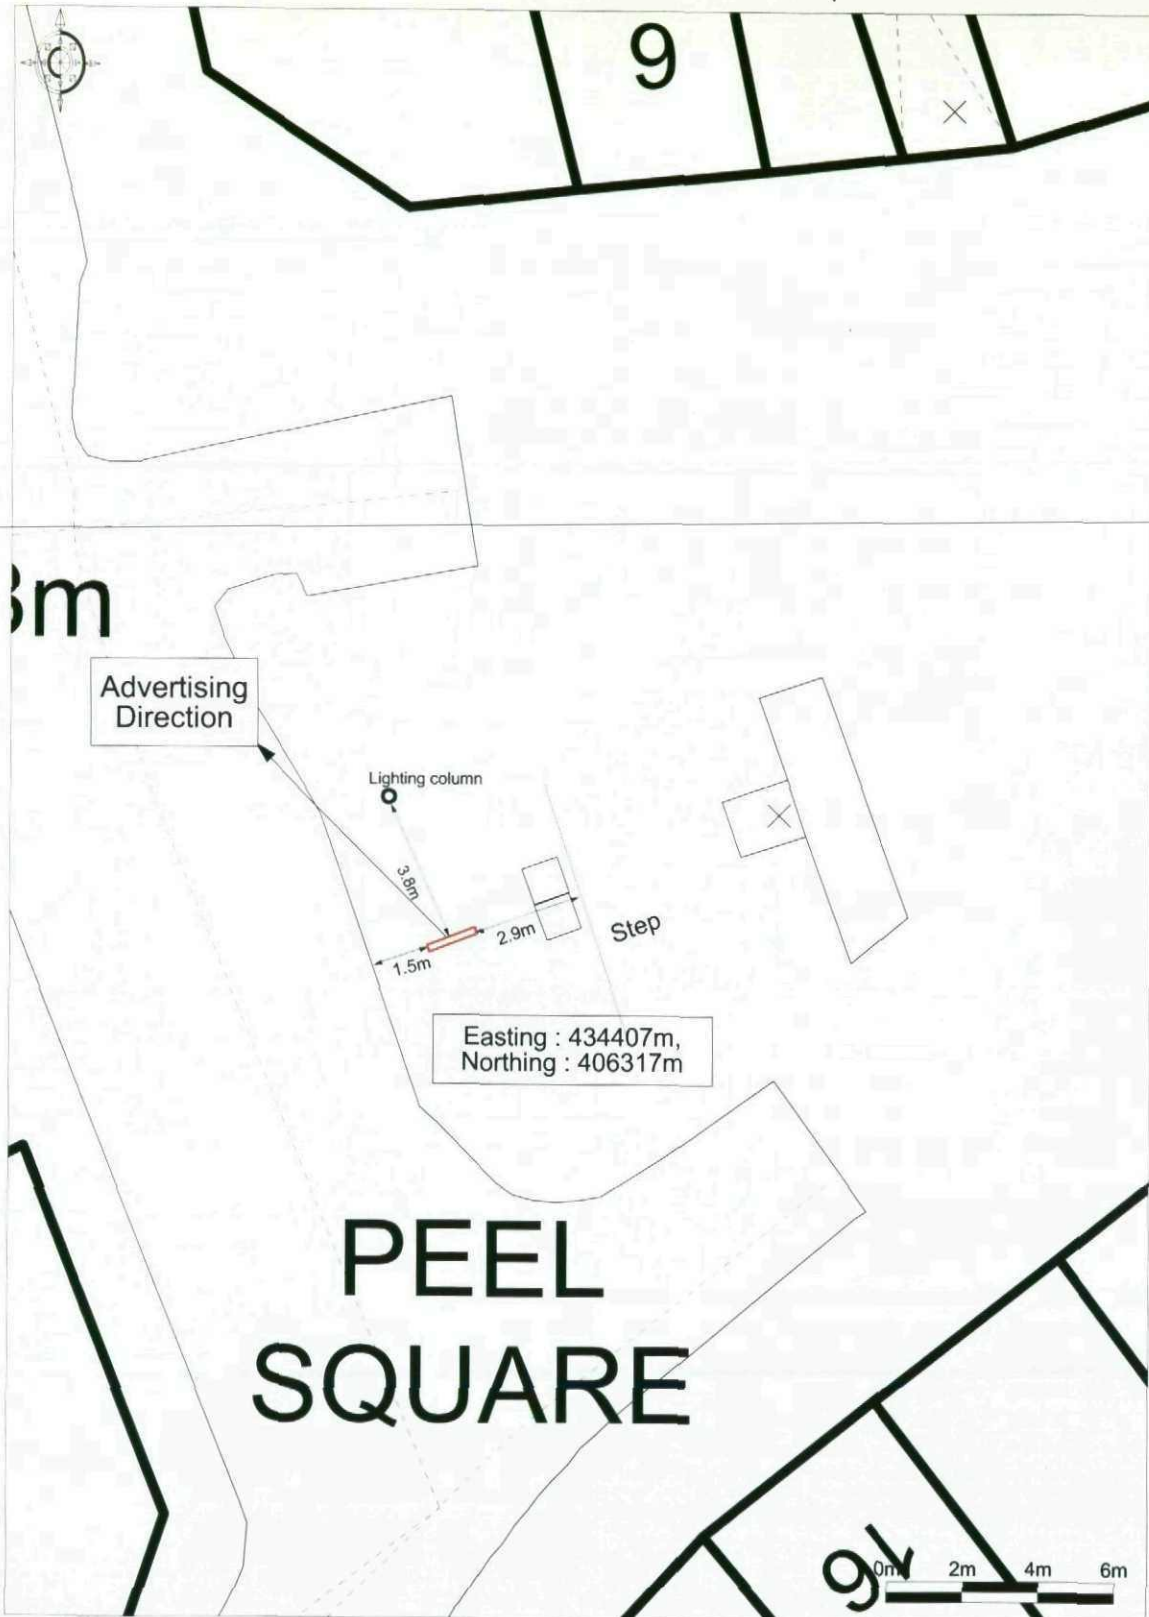

© Crown Copyright 2008. All rights reserved. Licence number 100020449. Plotted Scale - 1:200

01226205133/01226242373
2 for 1 kiosk
Barnsley MBC

IFO Co-operative Bank, Peel Square
1:1250




Easting : 434407m,
Northing : 406317m



Ordnance Survey

© Crown Copyright 2008. All rights reserved. Licence number 100020449. Plotted Scale - 1:1250



01226205133/01226242373
2 for 1 kiosk
Barnsley MBC

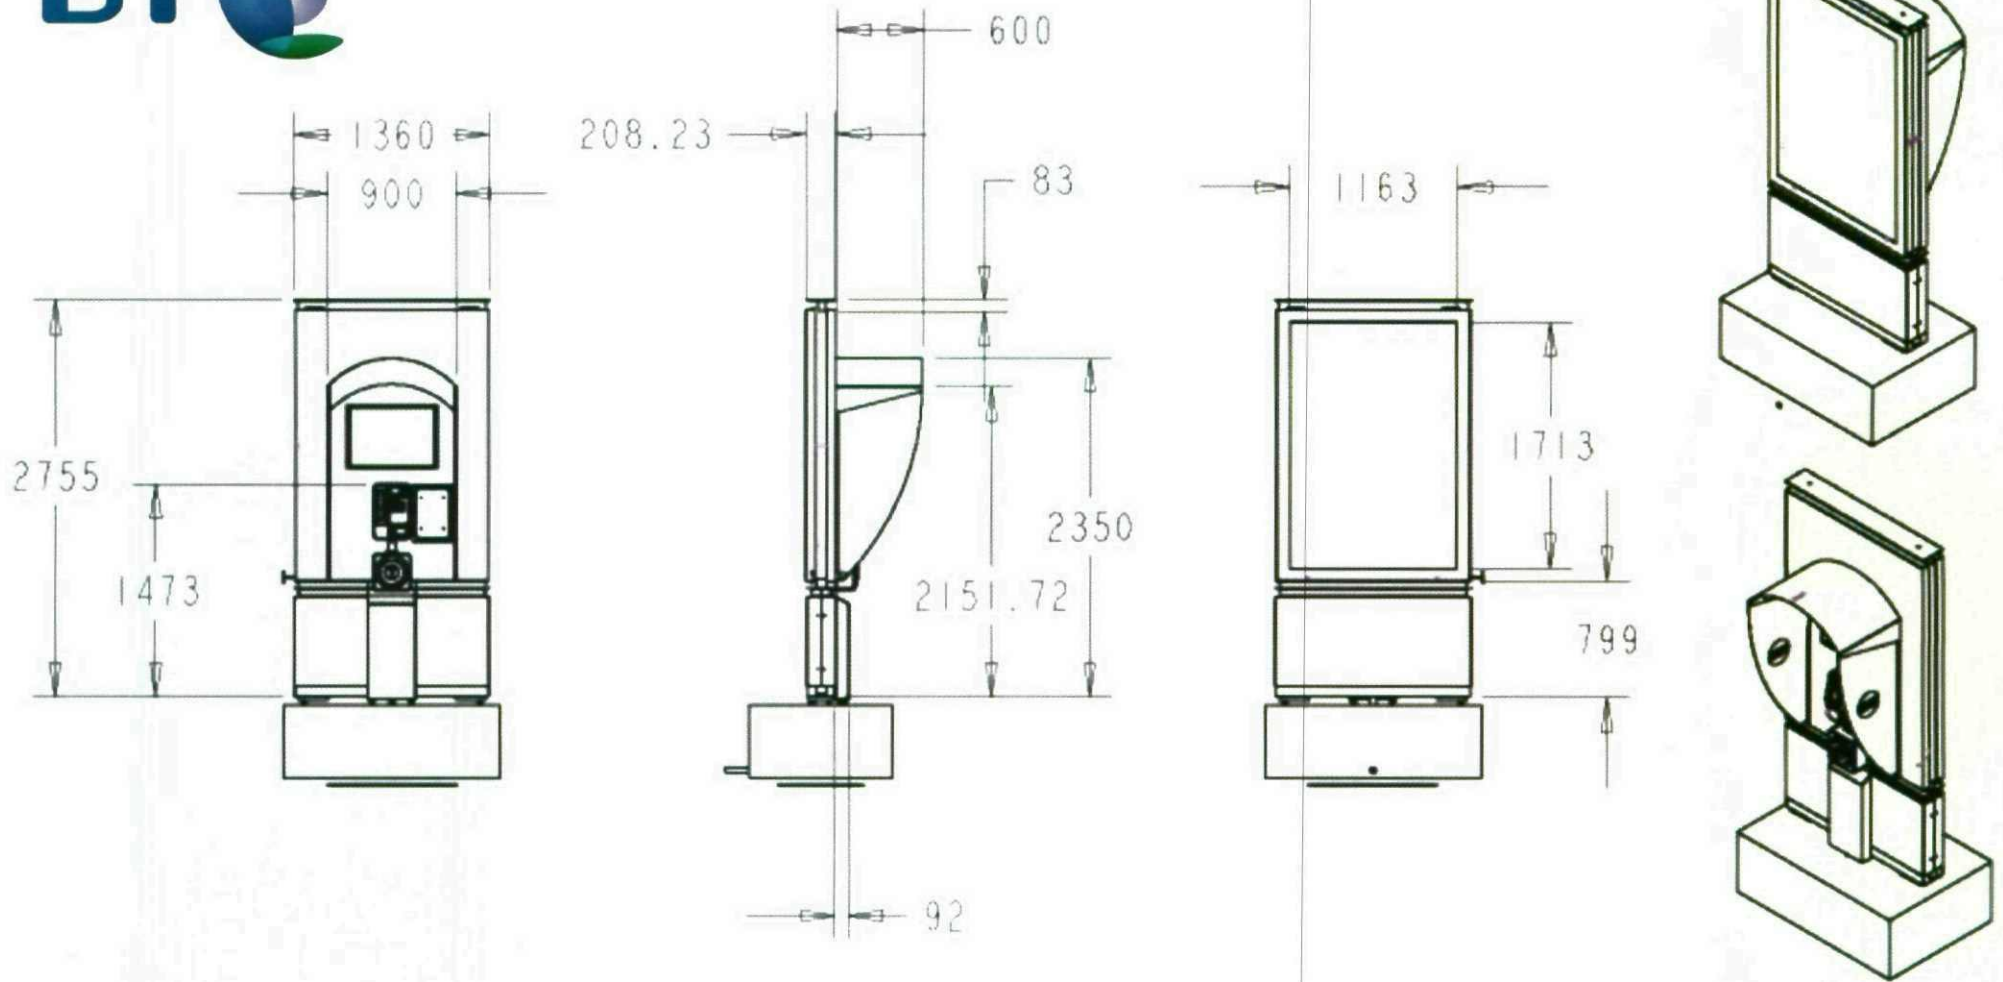

Rev	Amendment	Drn	Rvwd	Date

Do not scale from this drawing.
 Contractor to check dimensions on site.
 Drawing is copyright and not to be reproduced or copied without prior permission of BT Payphones.

Scale	NTS	Site	N/A
Date	NOV 2007	Drawing No.	0045
		Sheet	005
		Rev.No	D

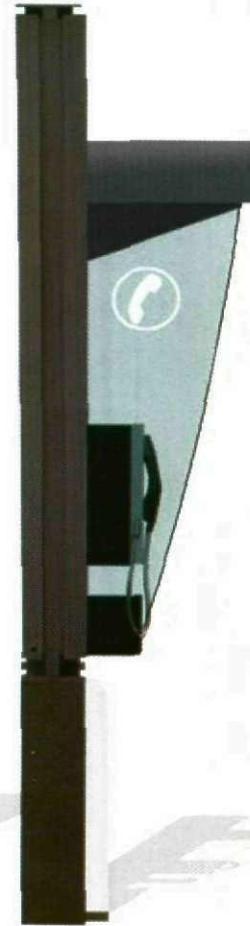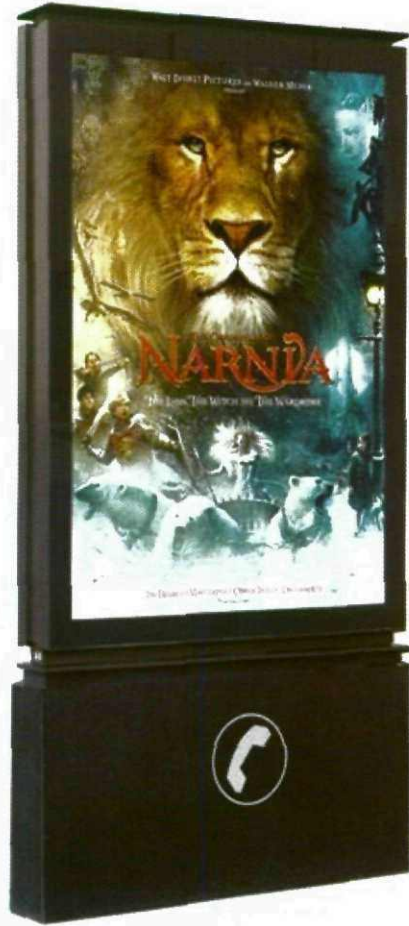


Rev	Amendment	Drn	Rvwd	Date


Scale	NTS
Date	January 2007

Site	N/A Montage
Drawing No.	0045
Sheet	009
Rev.No	


EXISTING kiosk(s)

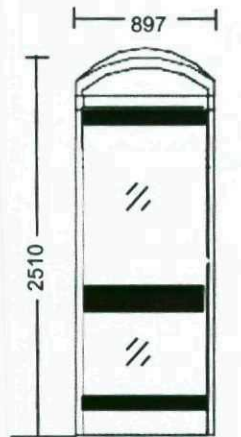


Side Elevation

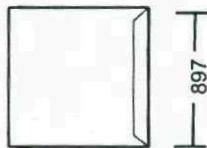

Plan view

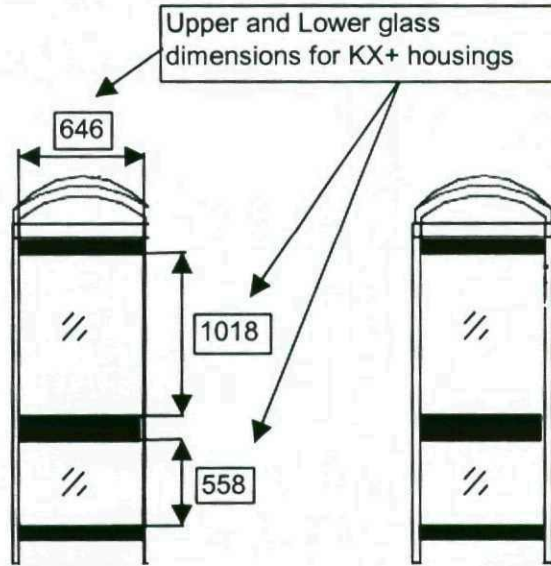


Side Elevation

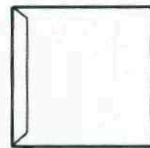

Plan view




Side Elevation

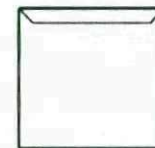

Plan view



Back Elevation

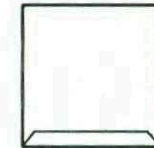

Plan view



Payphones

BT Standard KX Plus telephone kiosk with Payphone and ATM shown with Branding

Scale

1 : 50





Colours

Stainless steel

Black

Glass

Drawing: BT-KXplus- 004-2 1:50

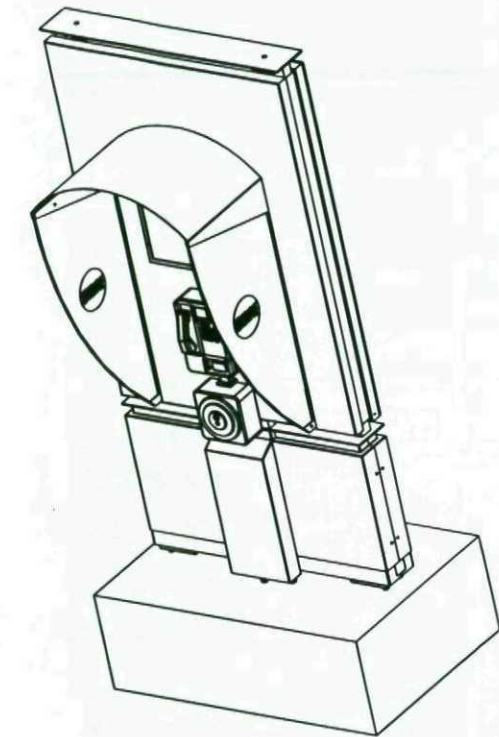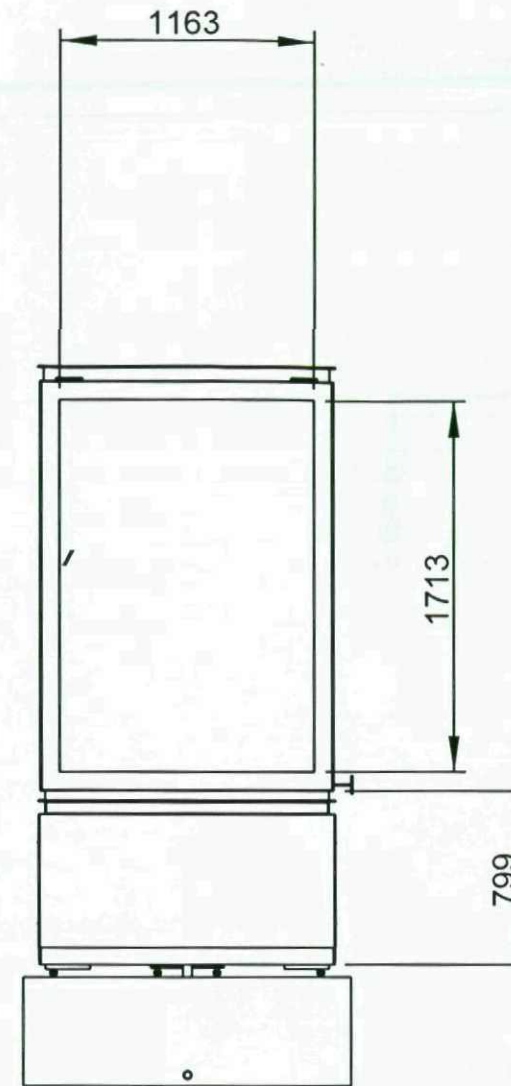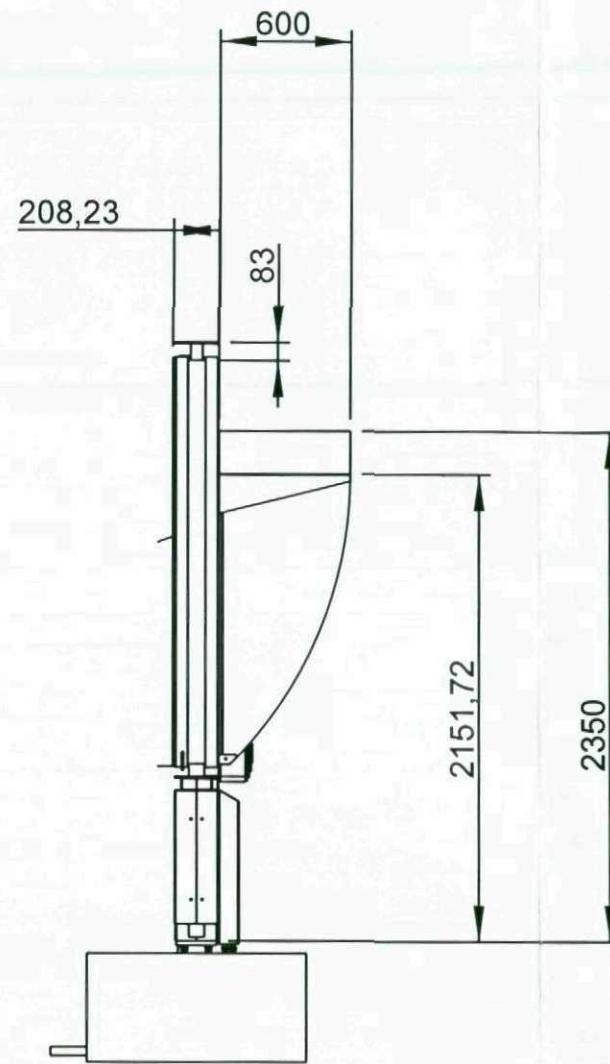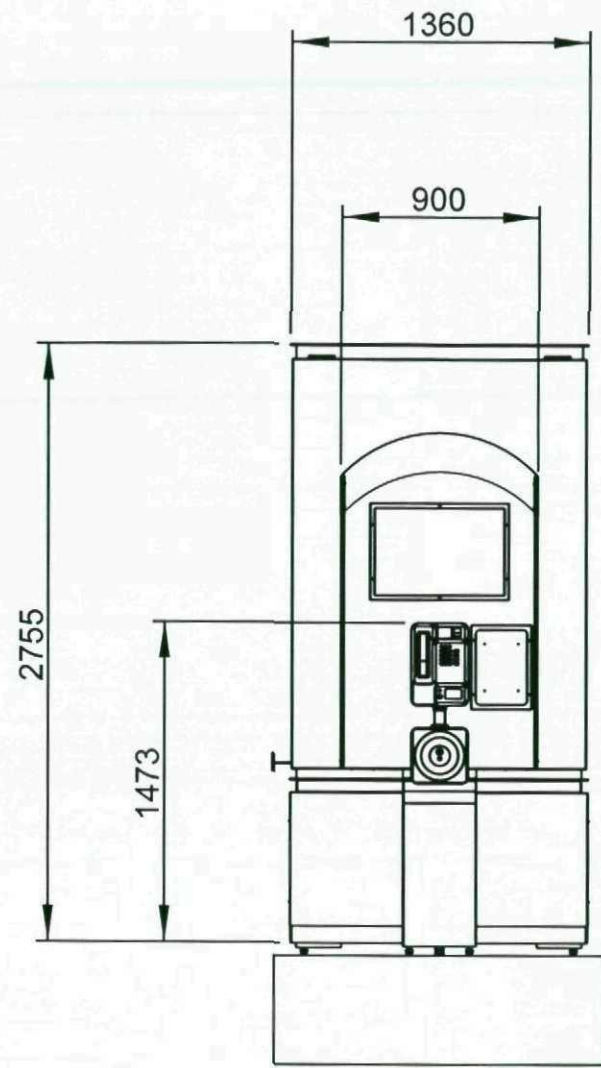

A CREATION DU PLAN		GUERIN	04/02/08
Ind.	Objet	Effectuee par	Date
JCDecaux		Ensemble MUPI PHONE	
Service Technique et Administratif : BP 11 - 78373 PLAISIR CEDEX Tel. 01 30 79 79 79		S/Ensemble -	
Designation		ENSEMBLE GENERAL (PLAN BT)	
Masse : 2331,79 Kg		Ref. CAO : 10117938	Format :A3
Dessine par : GUERIN Le : 04/02/08		ech : 0,030	cycle de vie Production
Verifie par : BERNARD Le : 05/02/08		BRITISH TELECOM	
		Ind.	11