


TRUNCE FARM
GREEN MOOR
SHEFFIELD
S35 7DQ
ENQ/00163


OS VectorMap Local - Landplan Style
14 December 2015, ID: BW1-00487648
www.blackwellmapping.co.uk

1:5000 scale print at A4, Centre: 427948 E, 399808 N

©Crown Copyright Ordnance Survey. Licence no.
100041040

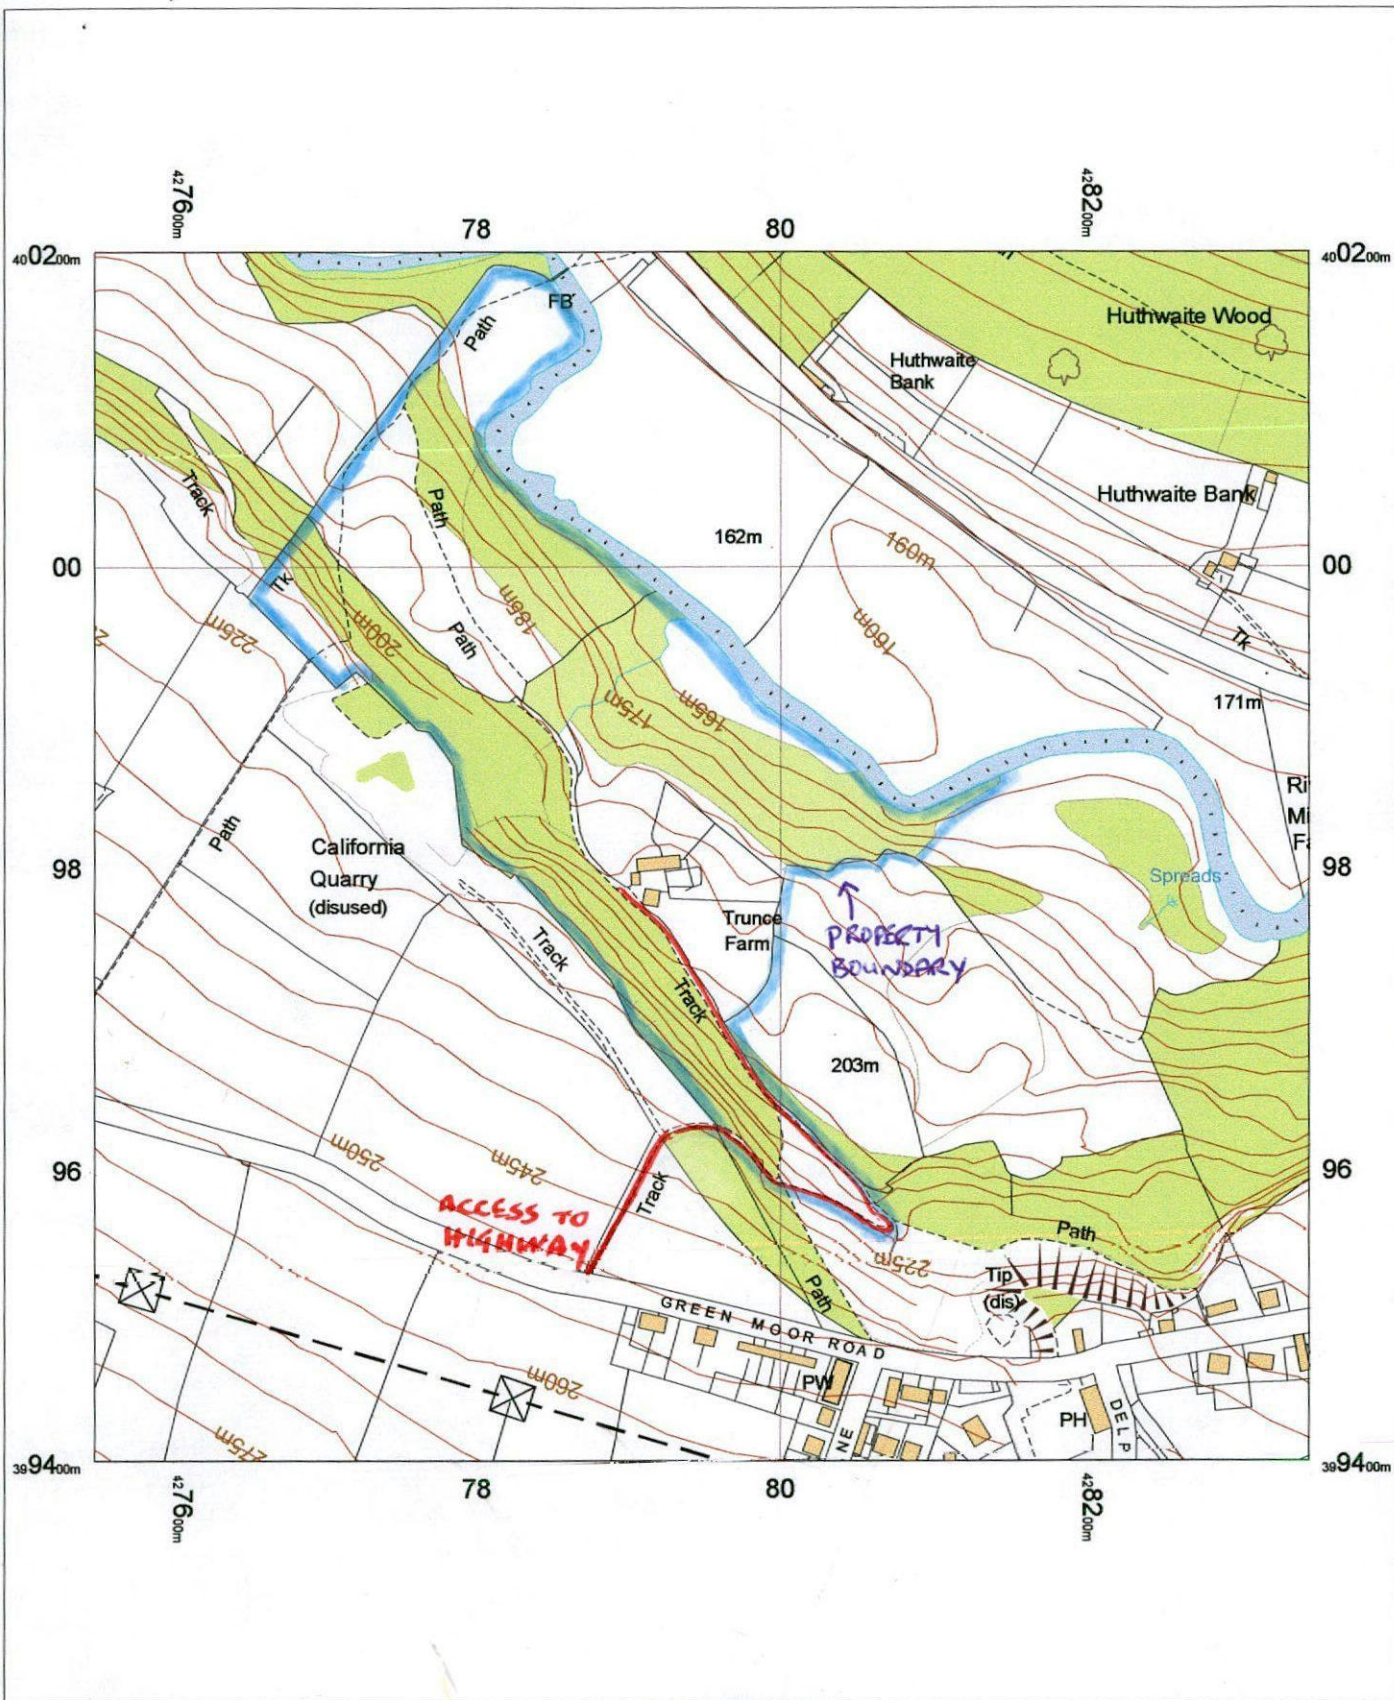

BLACKWELL'S
www.blackwellmapping.co.uk
TEL: 0114 268 7658
maps.sheffield@blackwell.co.uk

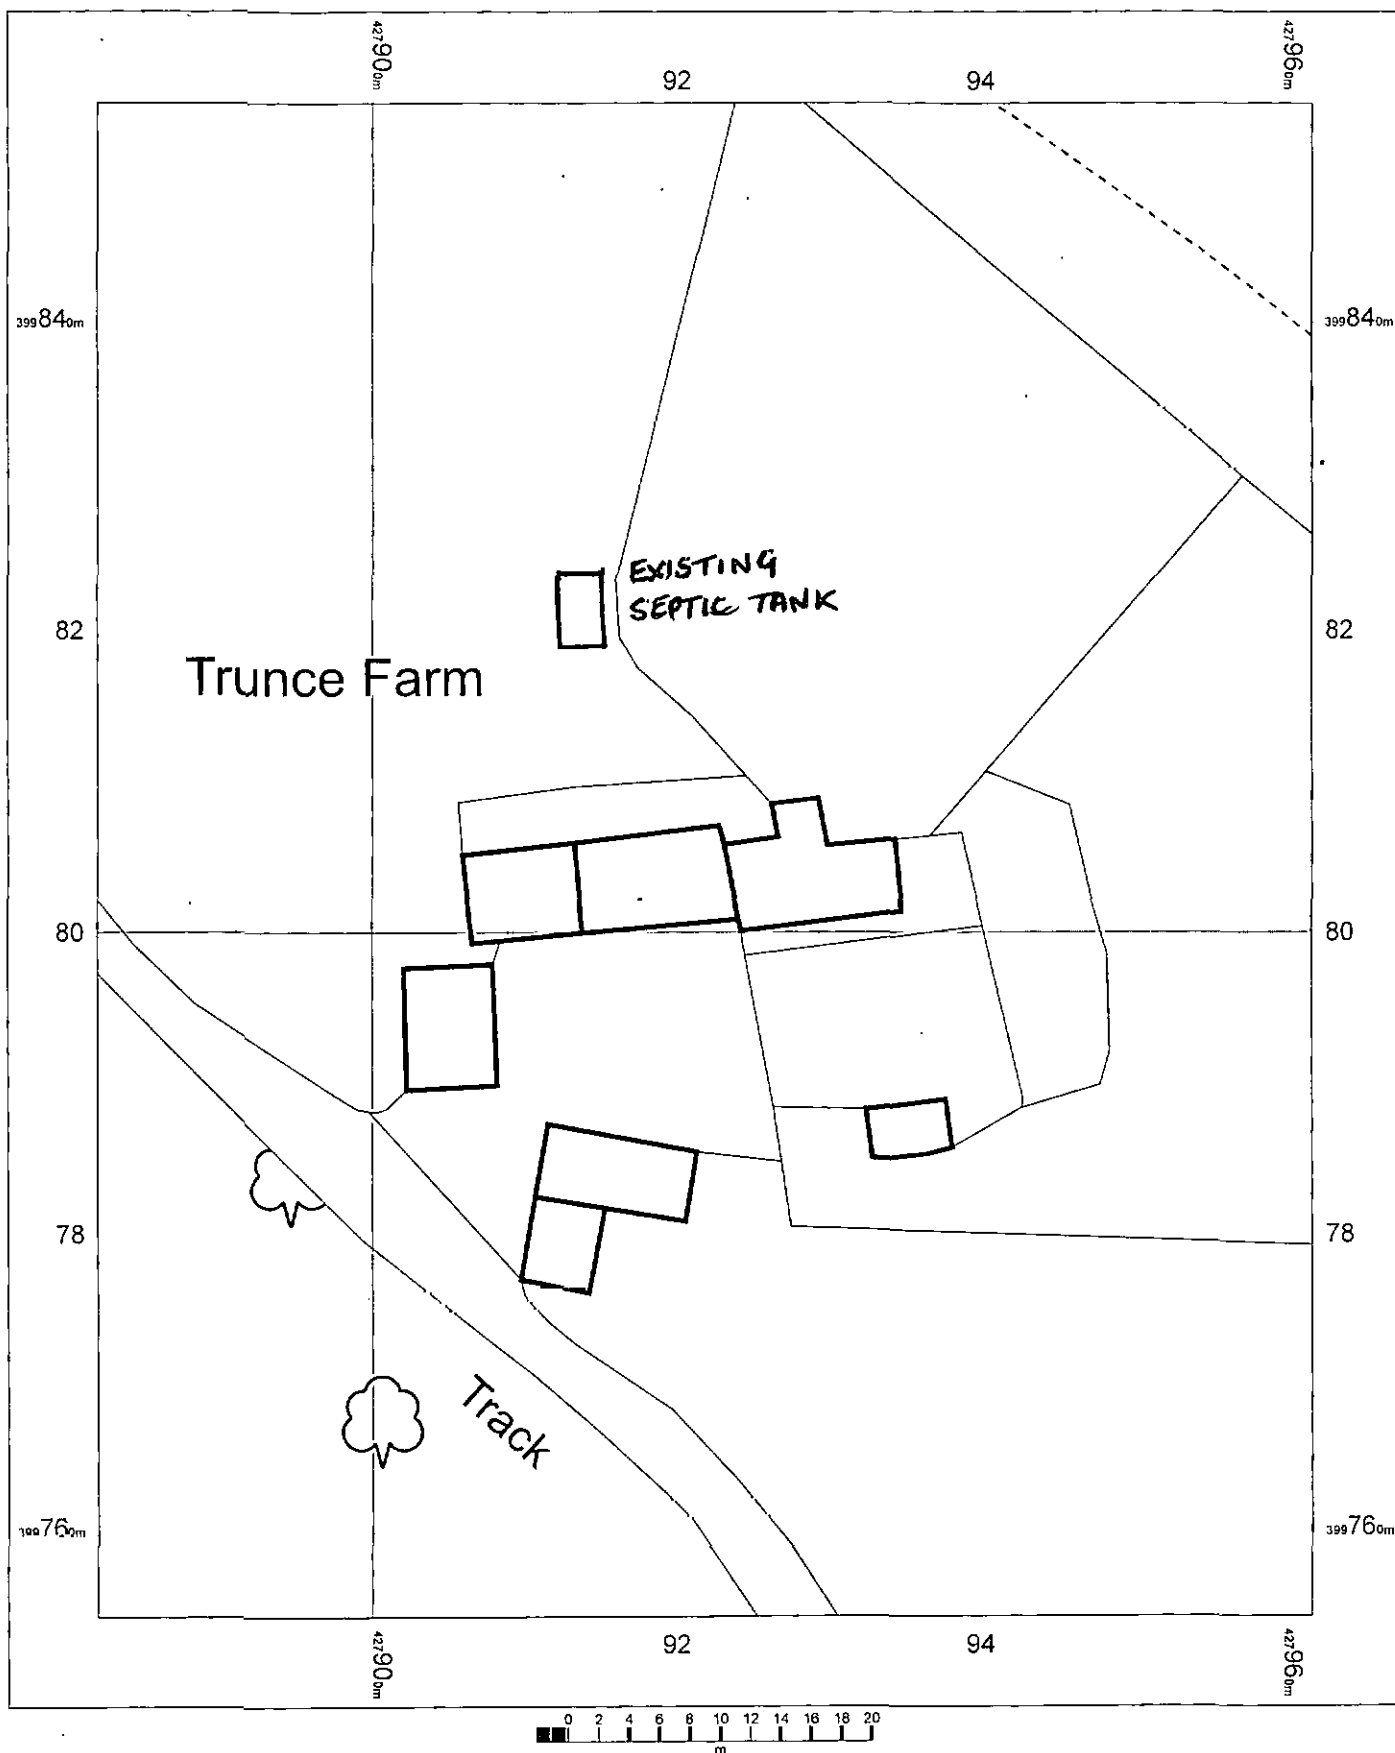

TRUNCE FARM
GREEN MOOR
SHEFFIELD
S35 7DQ
ENQ/00163

OS MasterMap 1250/2500/10000 scale
14 December 2015, ID: BW1-00487649
www.blackwellmapping.co.uk

1:500 scale print at A4, Centre: 427922 E, 399805 N

©Crown Copyright Ordnance Survey. Licence no.
100041040




BLACKWELL'S
www.blackwellmapping.co.uk


TEL: 0114 268 7658
maps.sheffield@blackwell.co.uk

Trunce Farm, Green Moor, Sheffield

Proposed conversion of an existing outbuilding

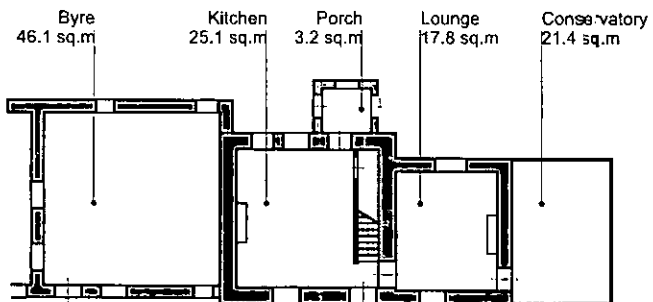


Existing ground floor layout

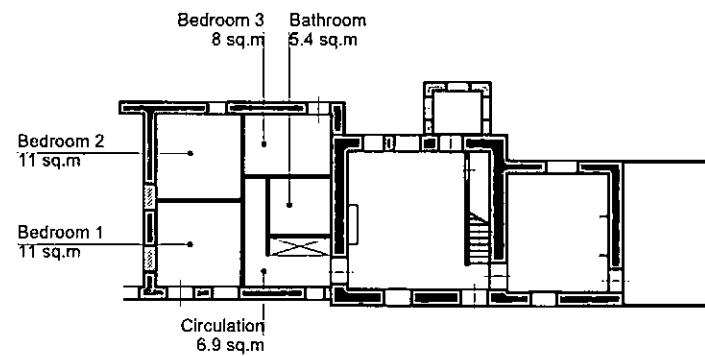


Proposed ground floor layout




Existing front elevation

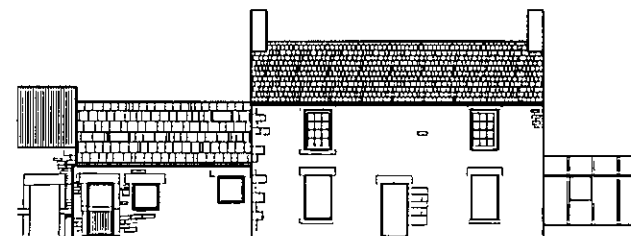

Proposed front elevation

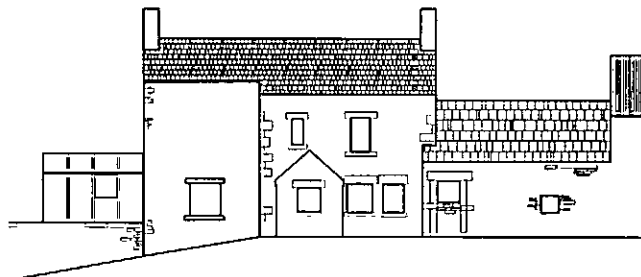

Existing rear elevation

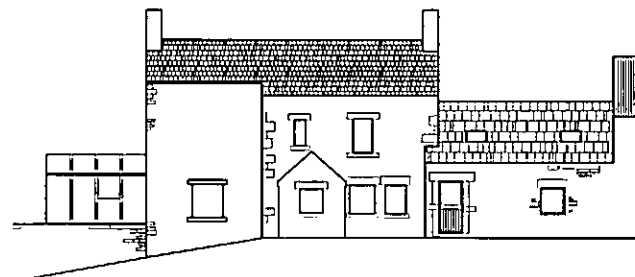


Proposed rear elevation


Scale 1:200

Trunce Farm, Green Moor, Sheffield

Proposed conversion of an existing outbuilding

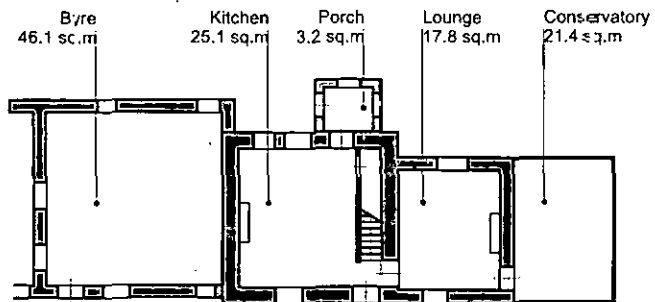

Existing ground floor layout

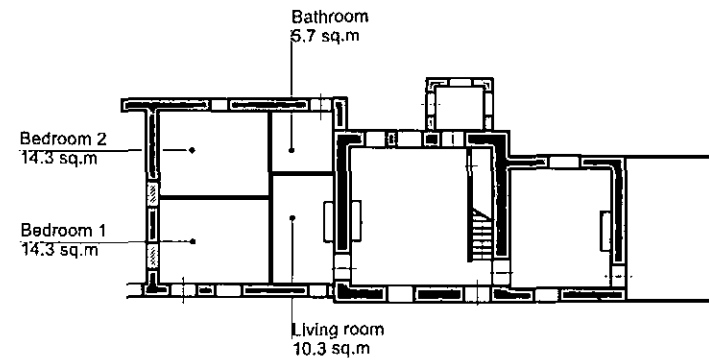


Proposed ground floor layout




Existing front elevation



Proposed front elevation

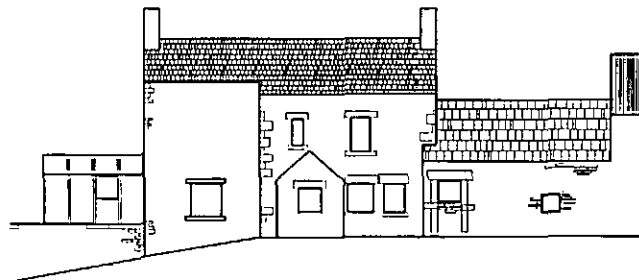

Existing rear elevation

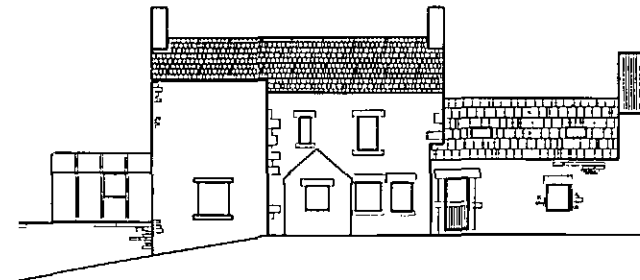


Proposed rear elevation


Scale 1:200

Trunce Farm, Green Moor, Sheffield

Proposed conversion of an existing outbuilding

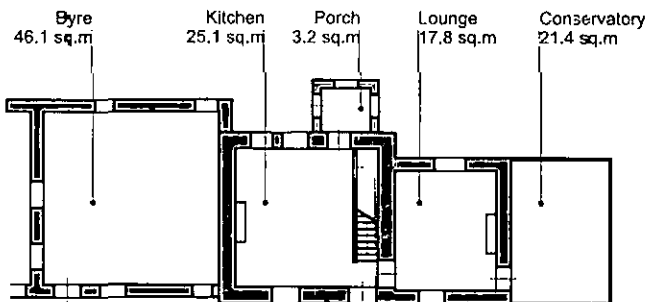

Existing ground floor layout

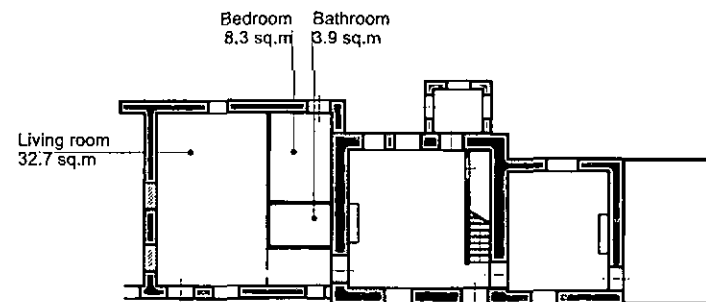


Proposed ground floor layout



Existing front elevation



Proposed front elevation

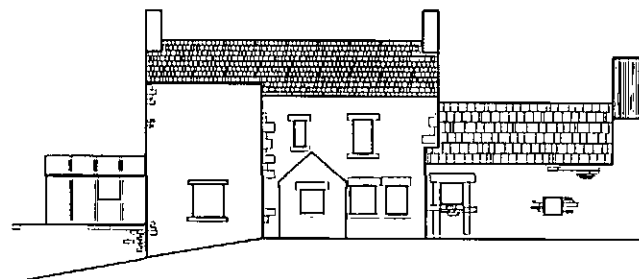

Existing rear elevation



Proposed rear elevation

Scale 1:200

Sheffield, June 2015
mgr inż arch Bartosz Narozny BA (Hons)