
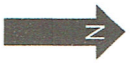


# Location Plan

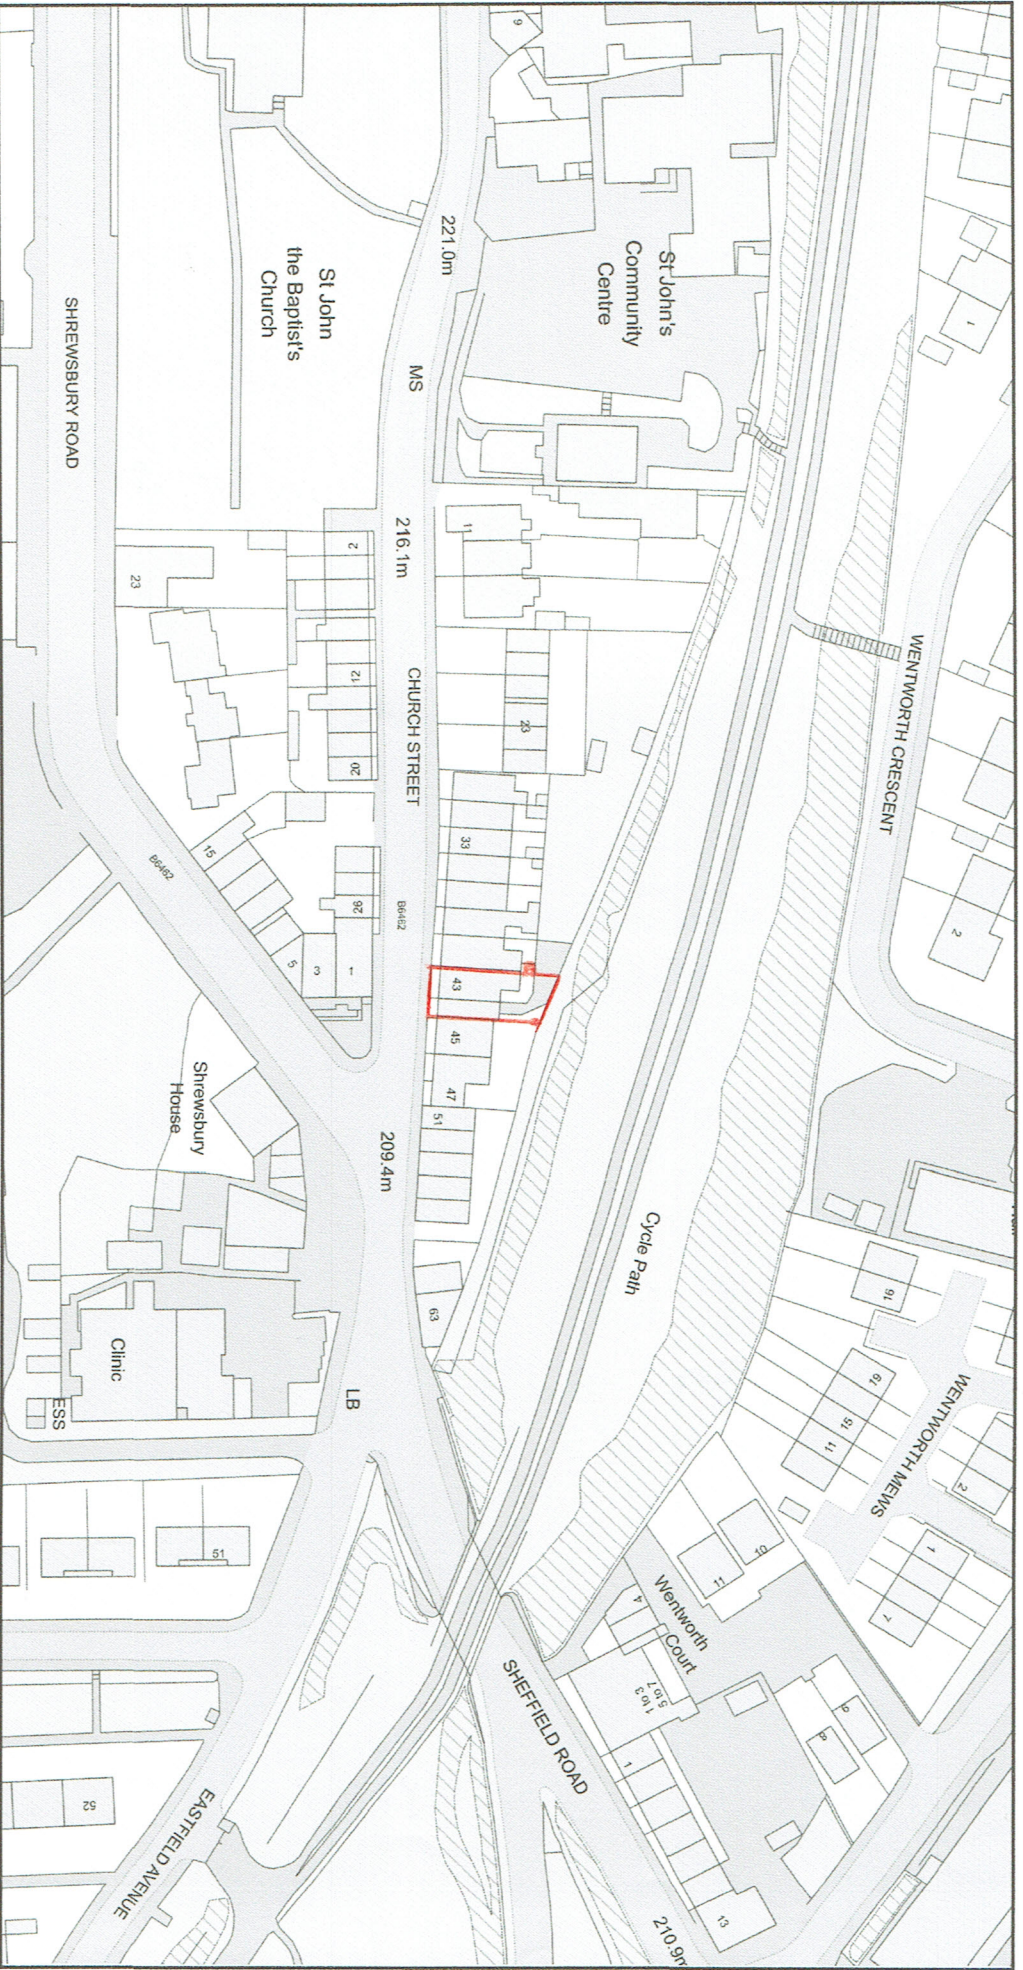

ReQuest a Plan

Plan Produced for: **A. Brewis**

Date Produced: 27 Oct 2022

Plan Reference Number: TQRQM22300121429640

Scale: 1:1250 @ A4

© Crown copyright and database rights 2021 OS 100042766