


SITE PLAN :- 1/1250.

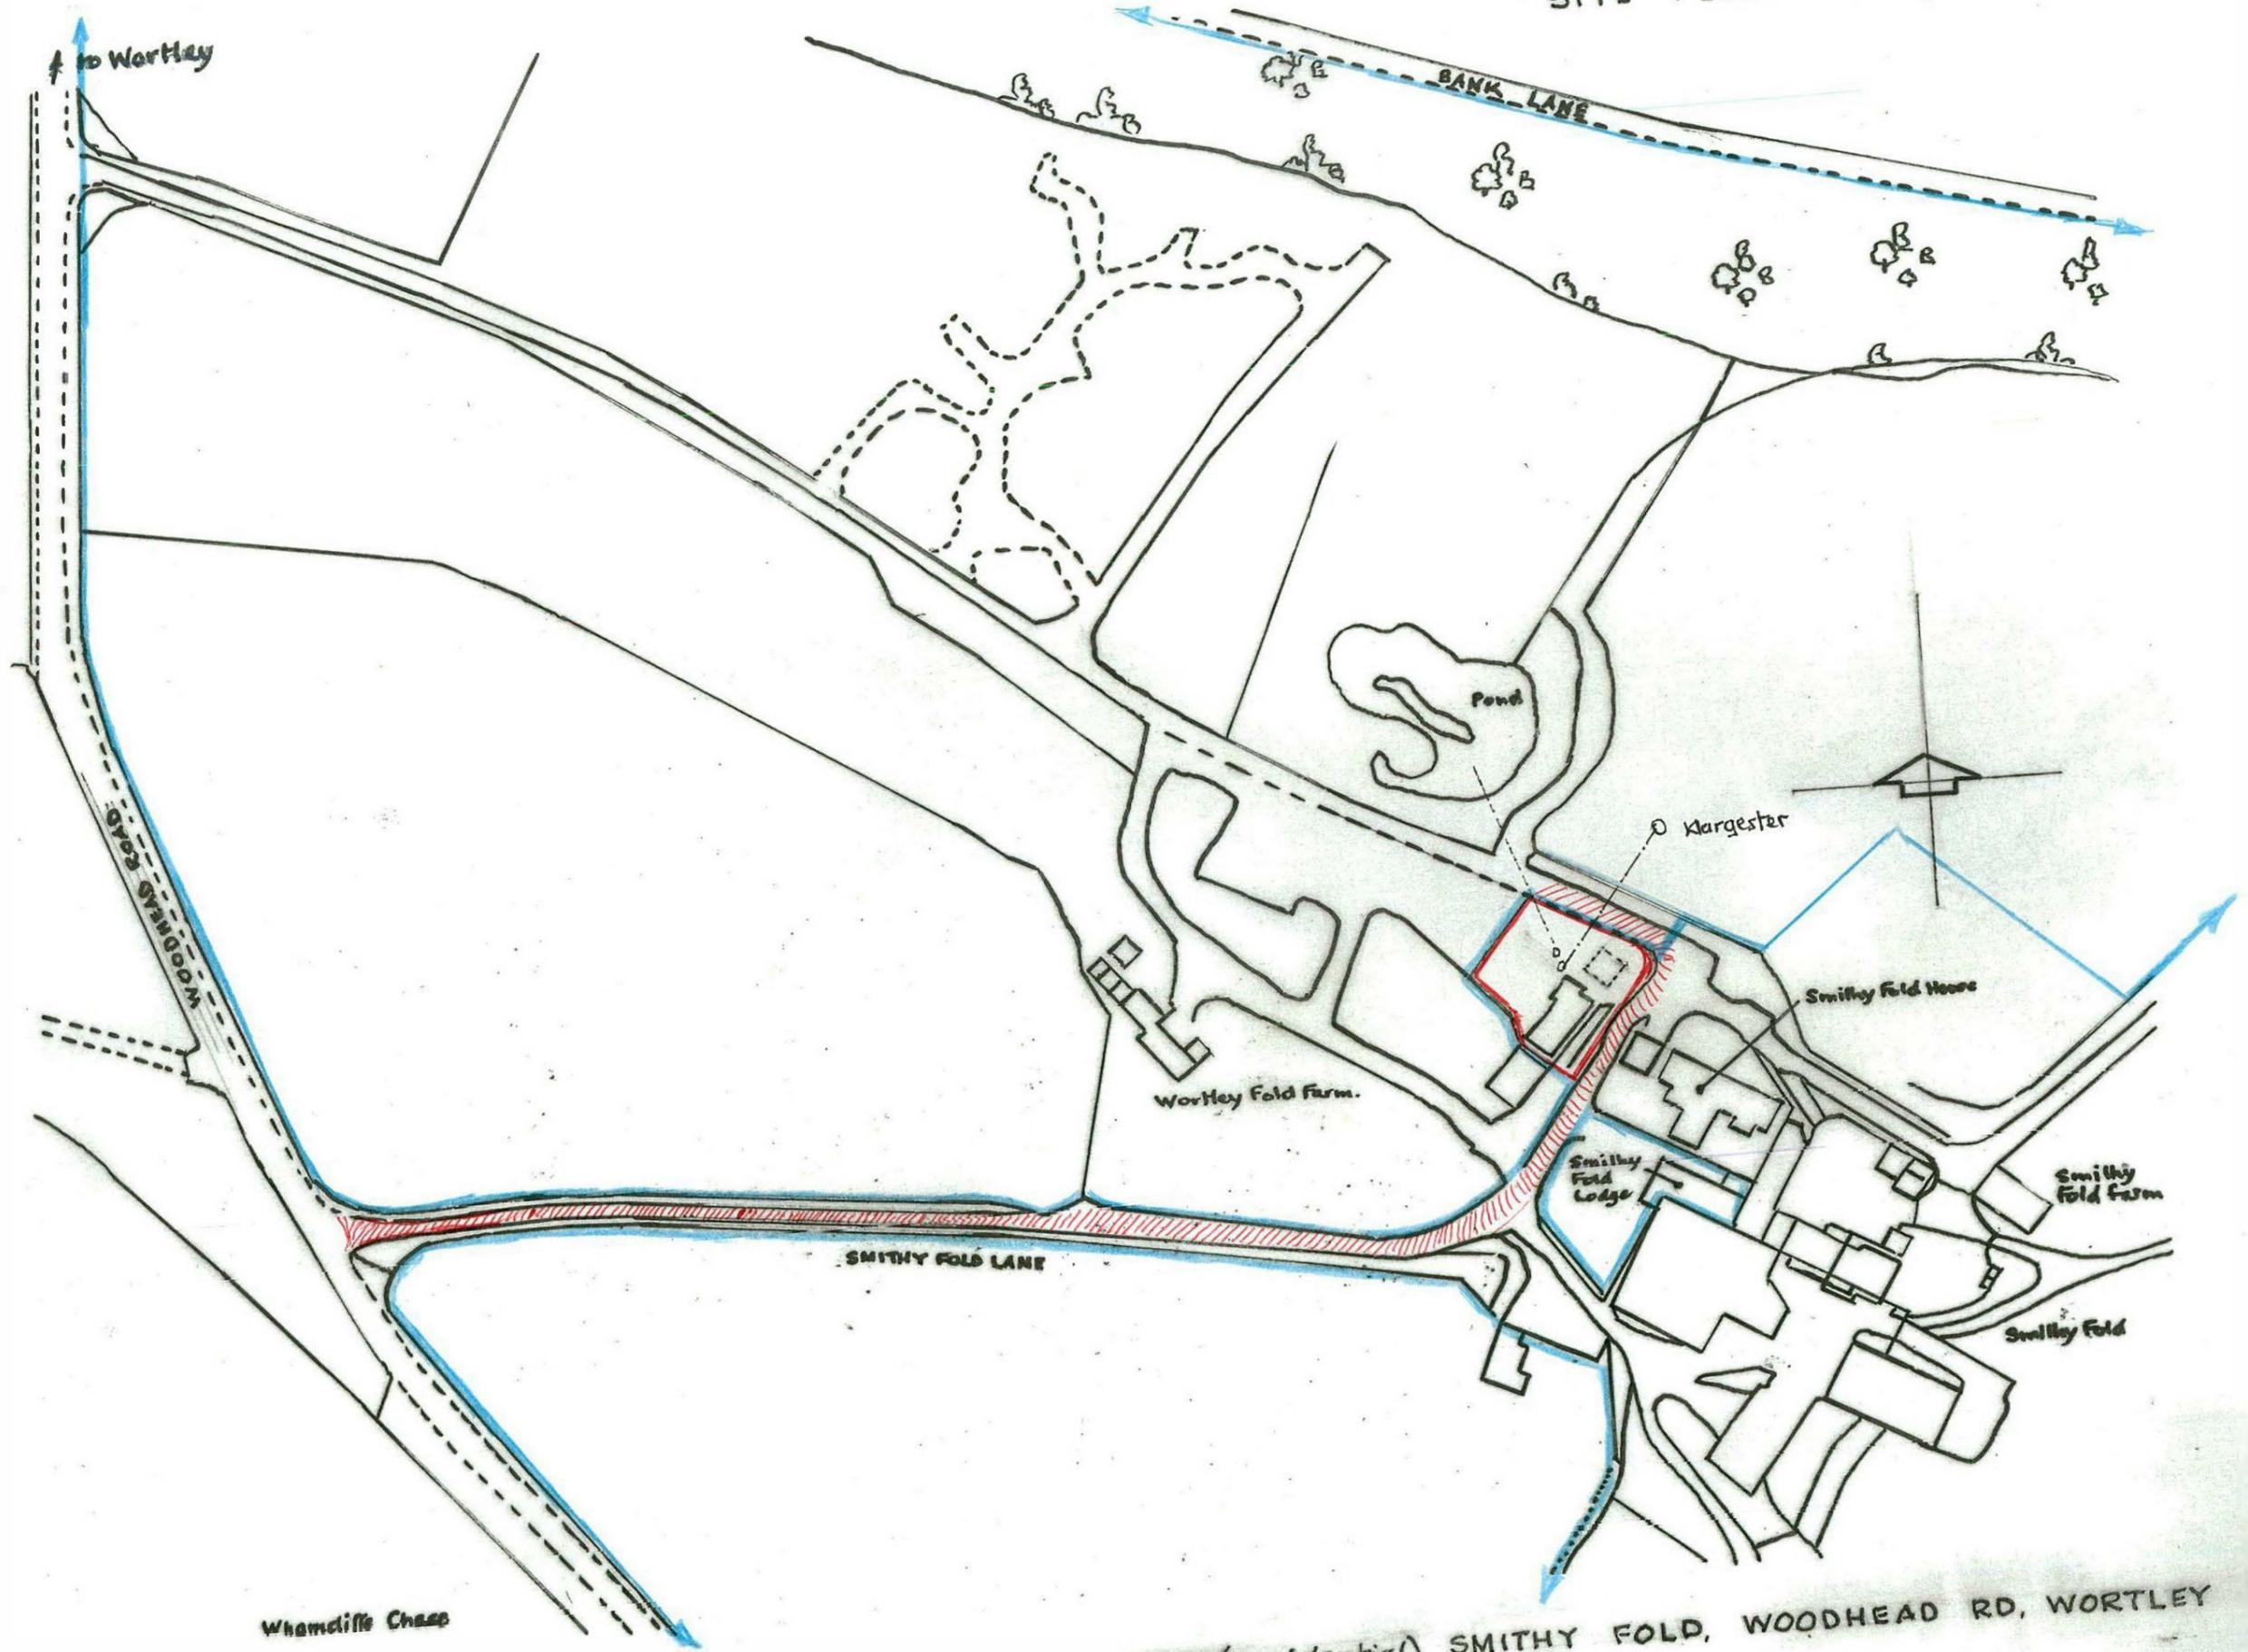

Whamcliffe Chase

CHANGE OF USE WORKSHOP/STORE TO ORIGINAL USE (residential) SMITHY FOLD, WOODHEAD RD, WORTLEY S35 7DA