




Elevations

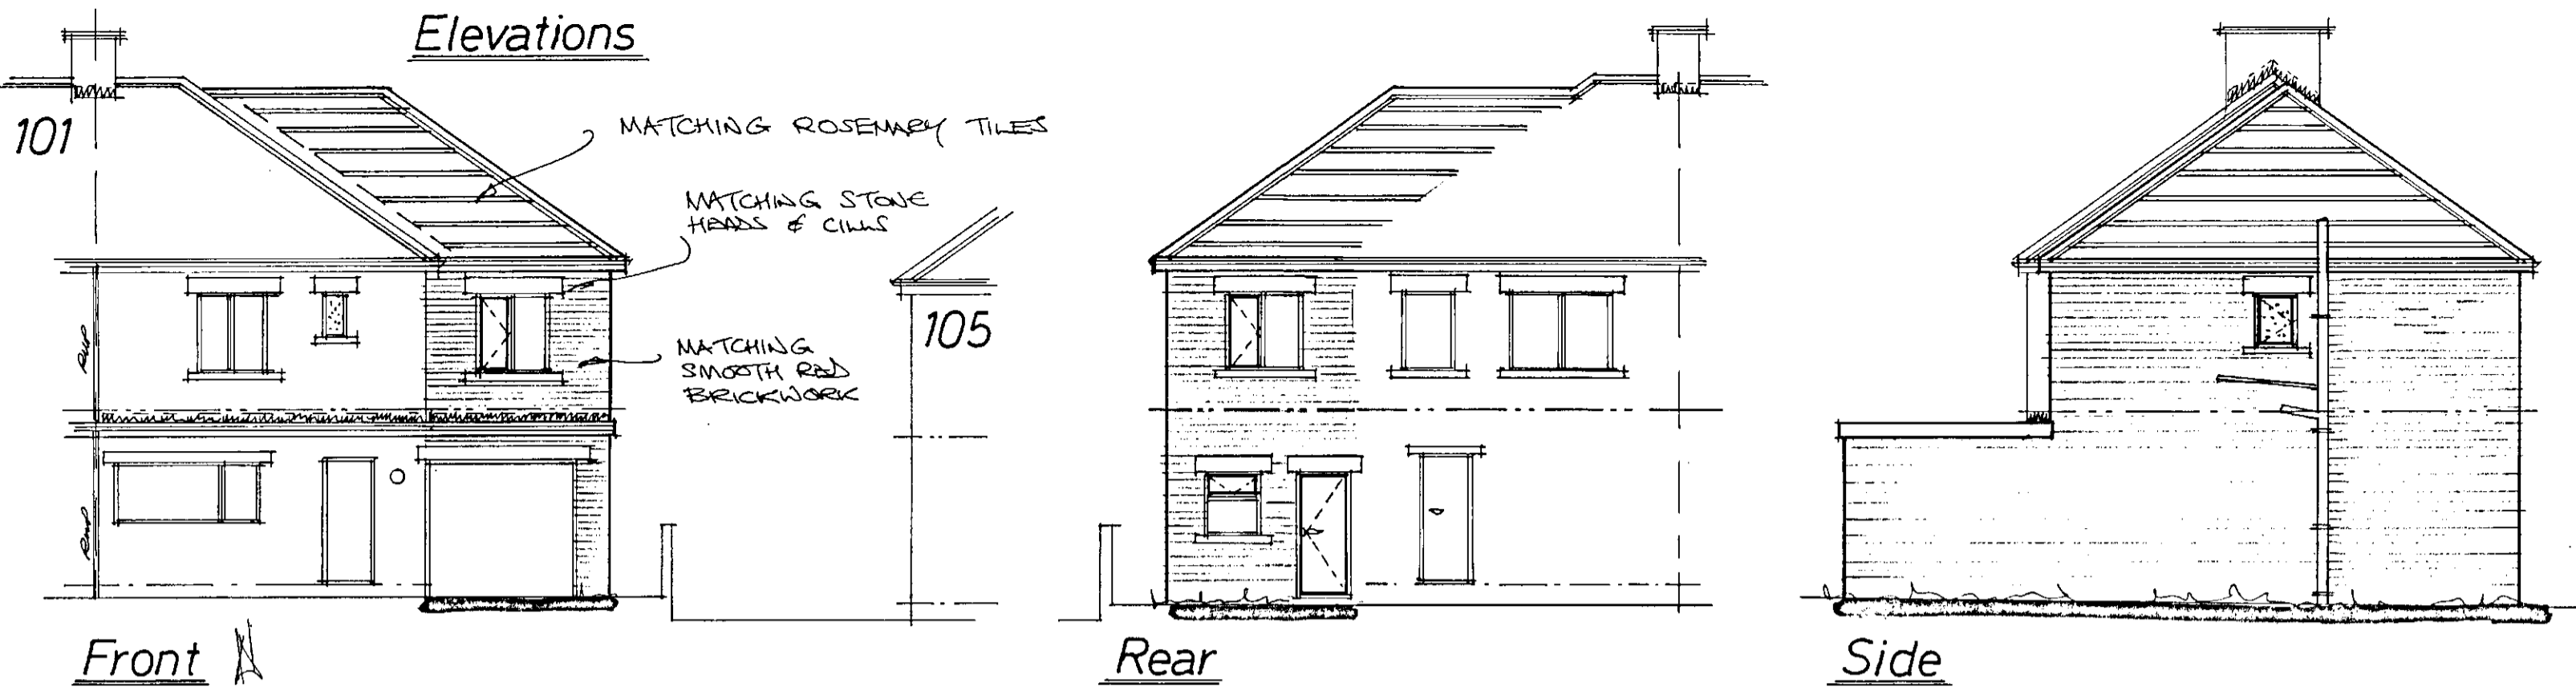

Layouts

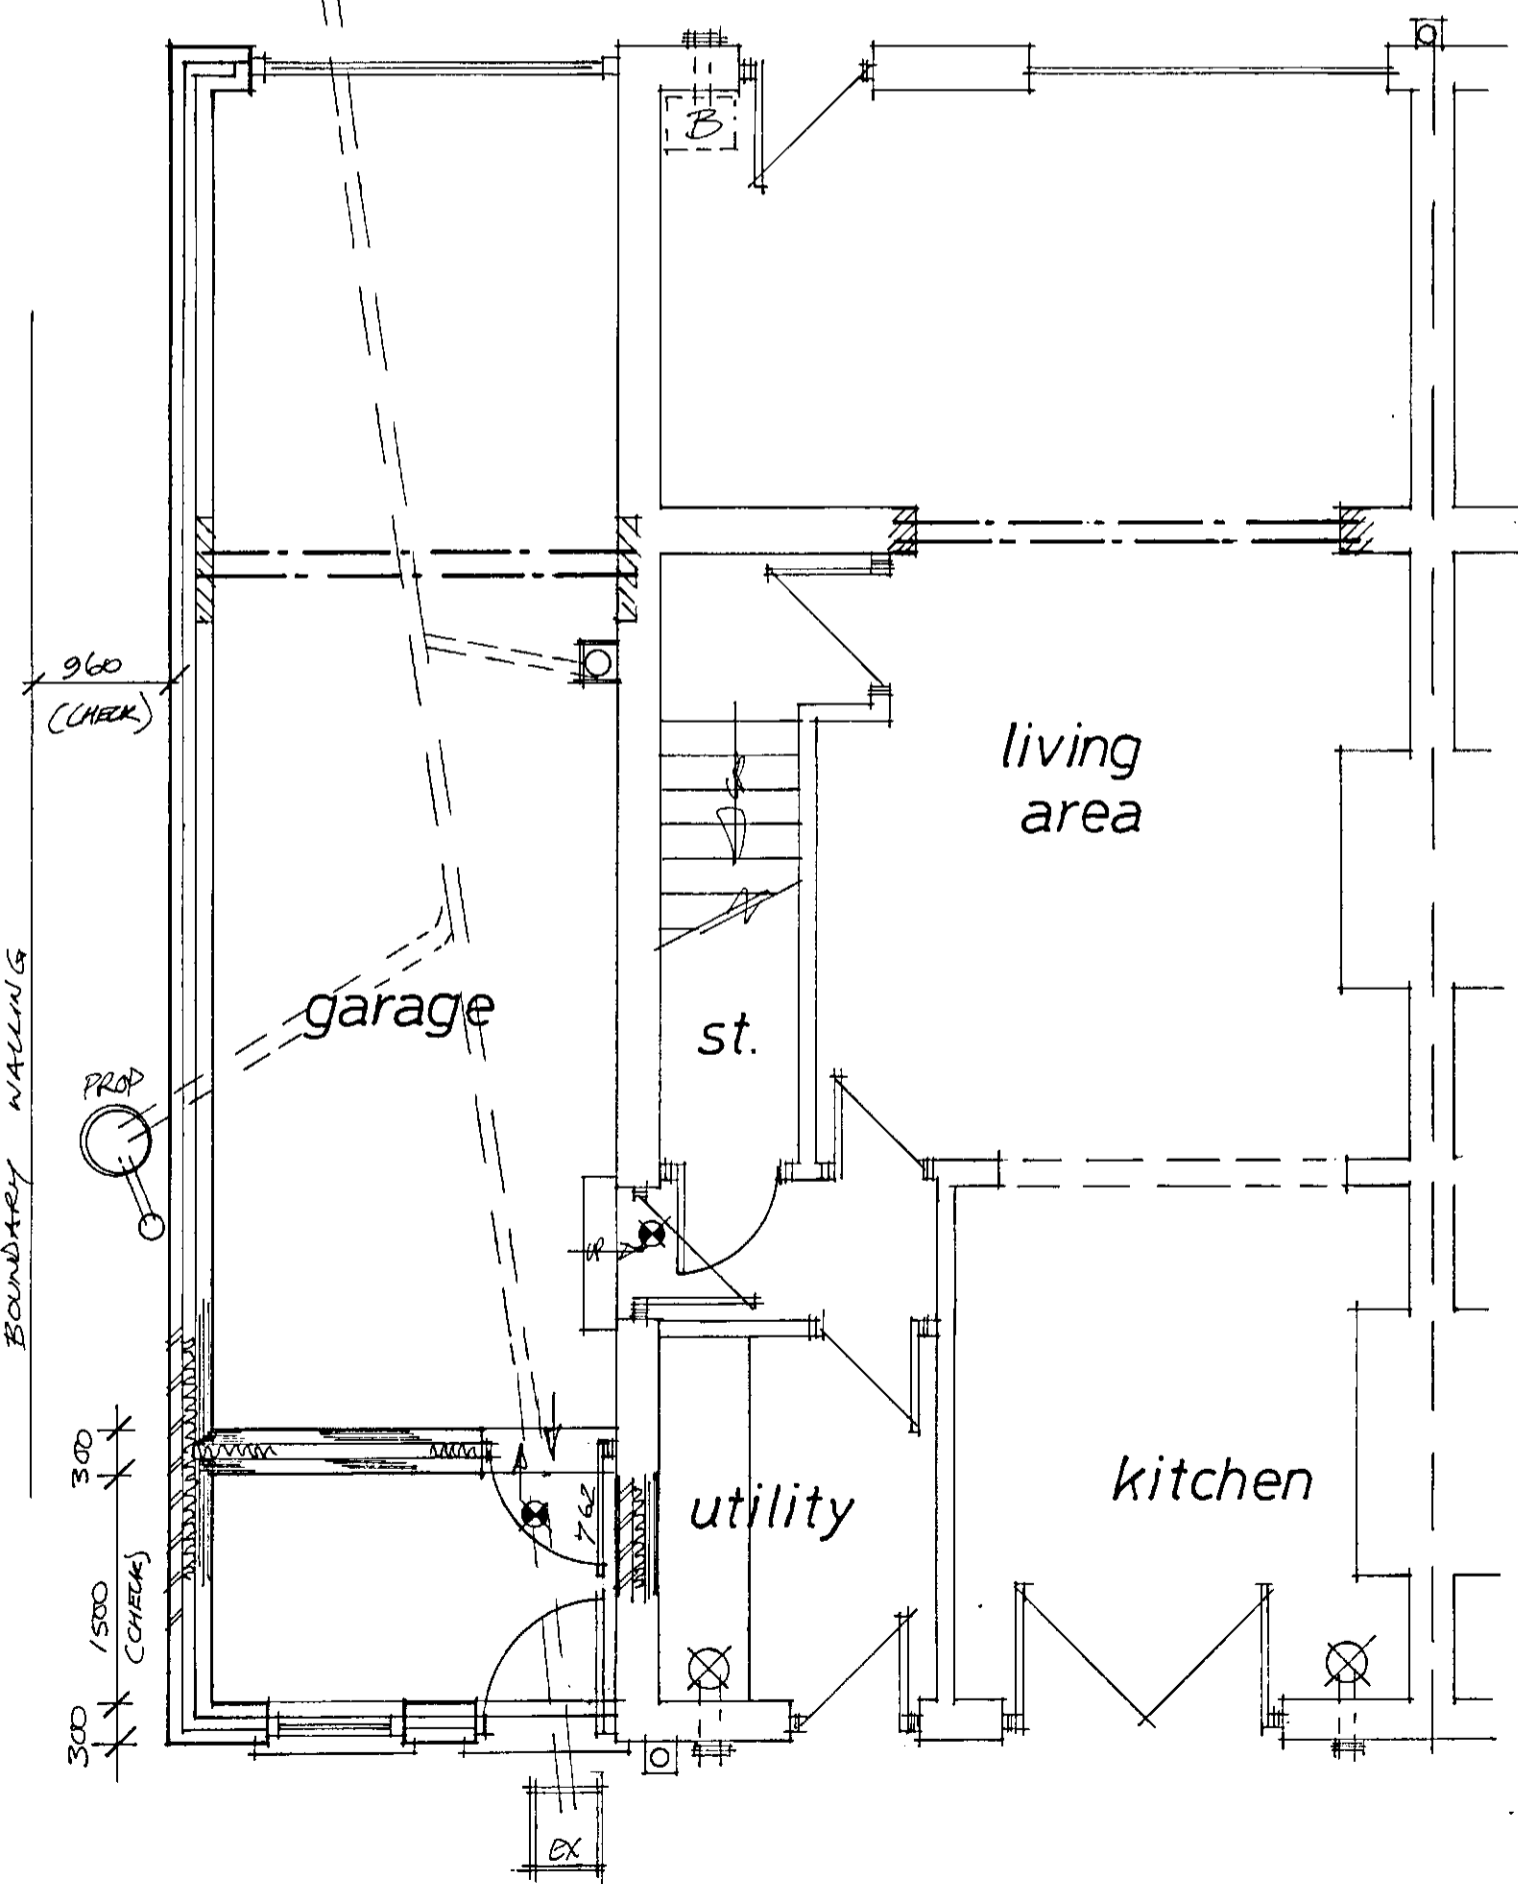

Ground Floor

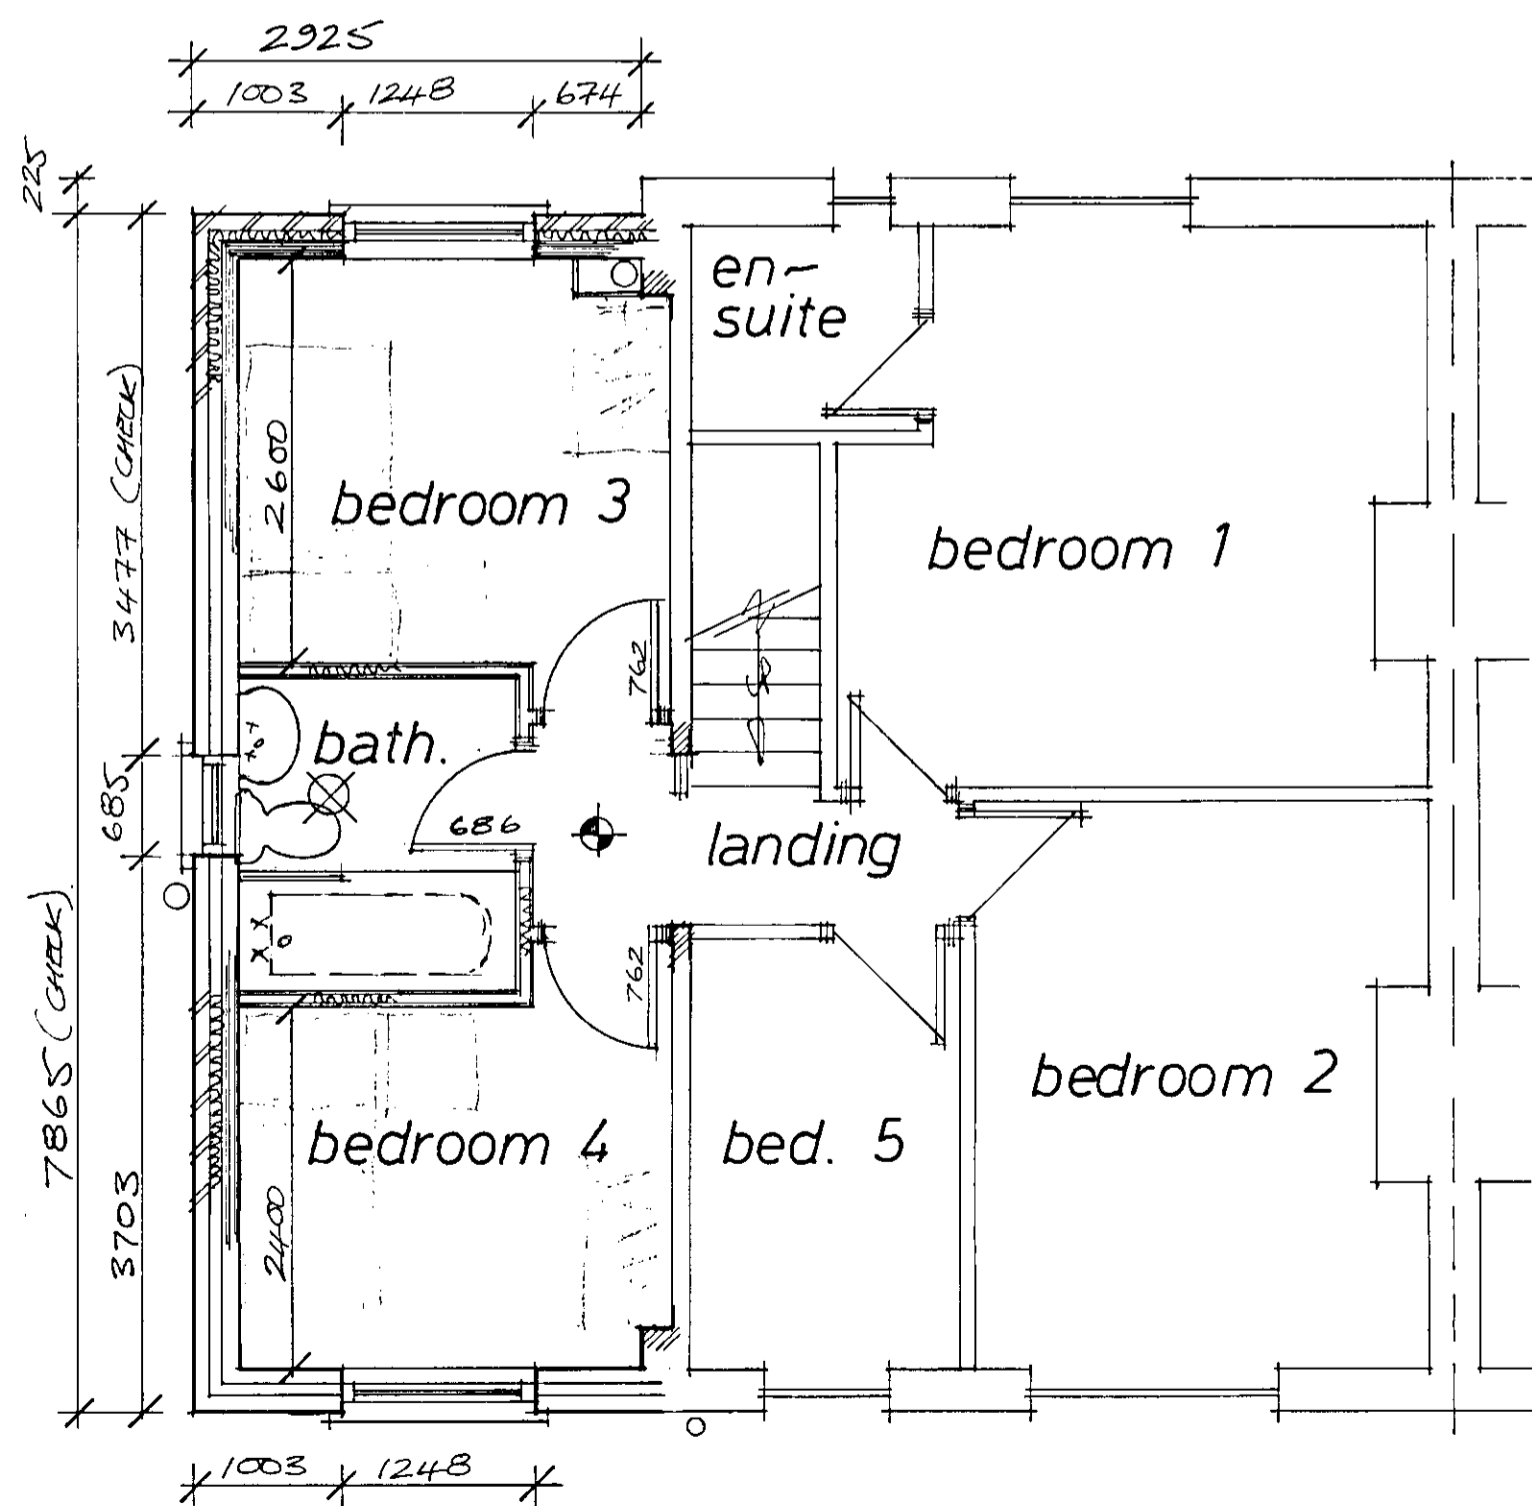

First Floor

Rev	Notes	Date

B/Regs:

Planning:

Garry Greetham Associates
Residential Design Consultant
Westwood House
18 Carr Lane
Tankersley
Barnsley S75 3BE
Tel(01226)746573

PROJECT 2 Storey Side Extension

CLIENT Mr. & Mrs. G. Simpson

TITLE Property as Proposed

ADDRESS
103 Shaw Lane, Carlton,
Barnsley. S71 3HH.


DRAWN BY 999

SCALE 1:100; 1:50 **DATE** Nov 18

DRAWING No 897-03 **REV**

Member of the Chartered Institute of Architectural Technologists

Elevations

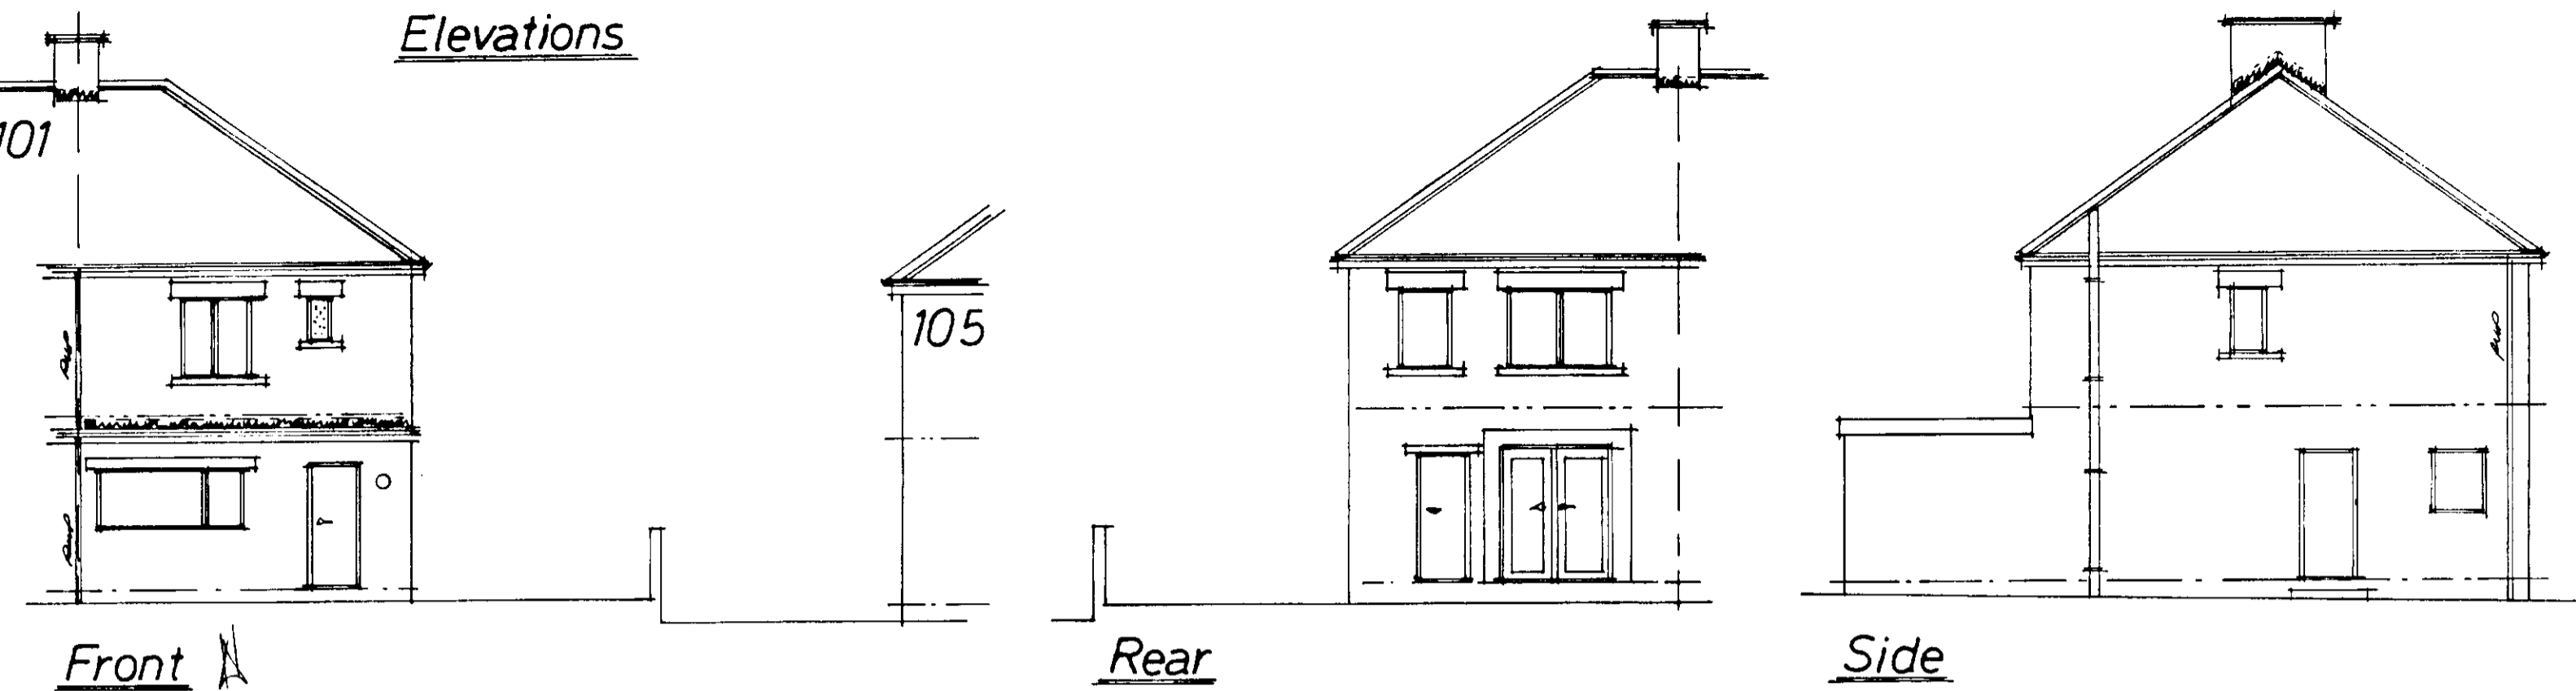


Front


Rear

Side

Layouts

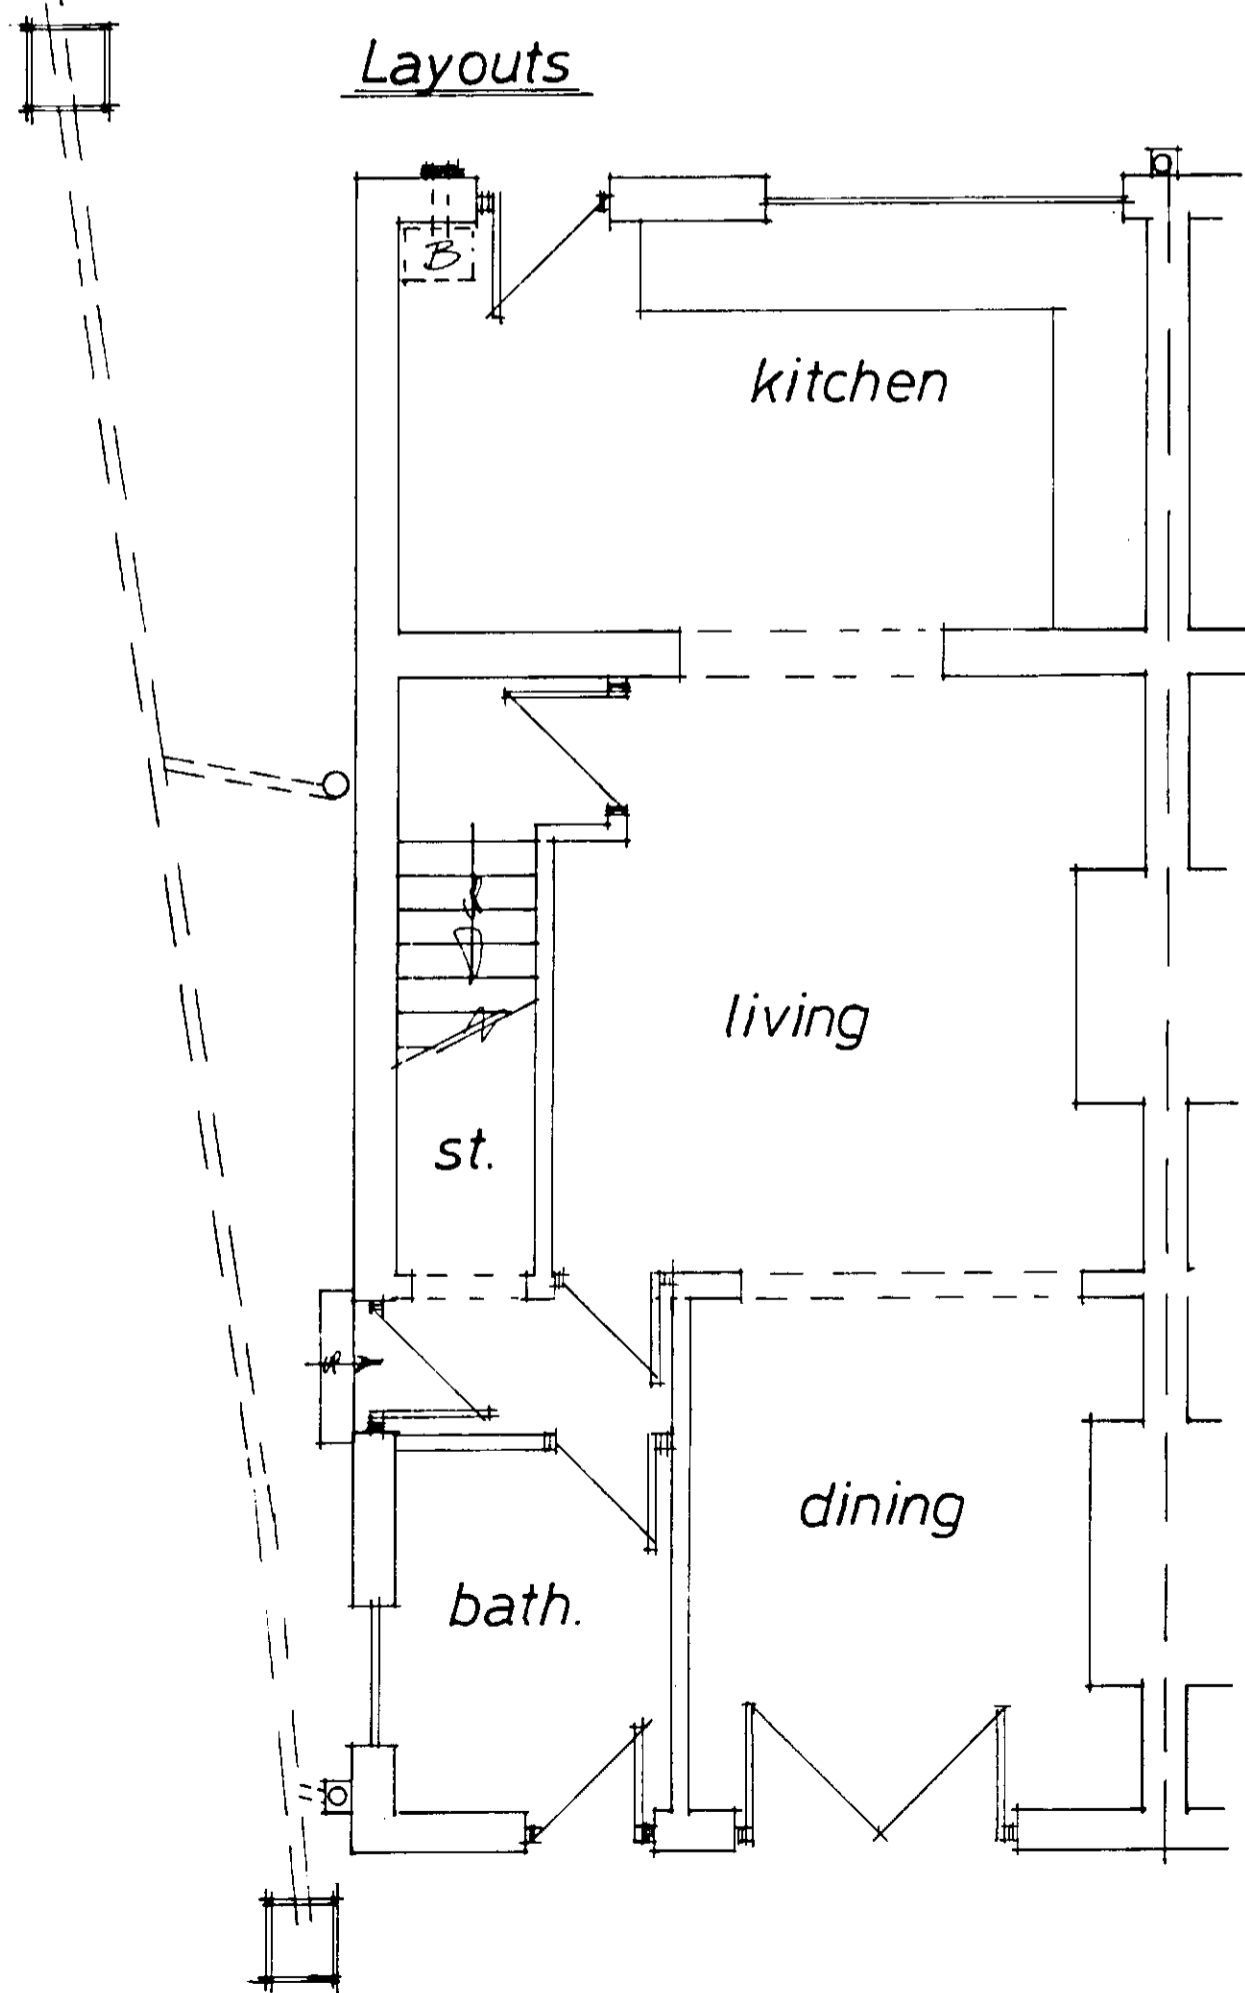

Ground Floor

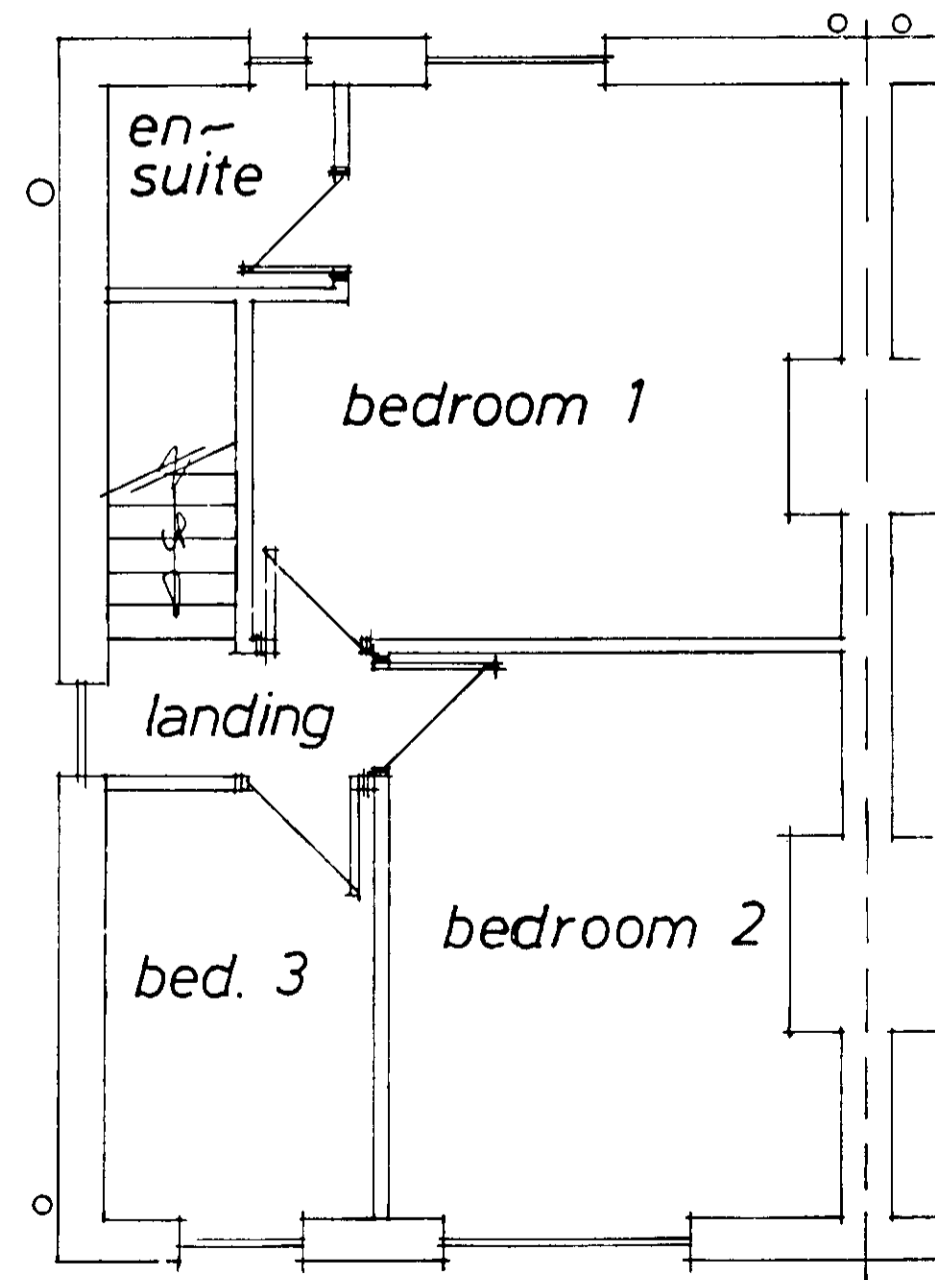

First Floor

Rev	Notes	Date

Garry Greetham Associates
 Residential Design Consultant
 Westwood House
 18 Carr Lane
 Tankersley
 Barnsley S75 3BE
 Tel(01226)746573

PROJECT	2 Storey Side Extension
CLIENT	Mr. & Mrs. G. Simpson
TITLE	Property as Existing
ADDRESS	103 Shaw Lane, Carlton, Barnsley. S71 3HH.
DRAWN BY	ggg
SCALE	1:100; 1:50 DATE Nov 18
DRAWING No	897-02 REV

Member of the Chartered Institute of Architectural Technologists