
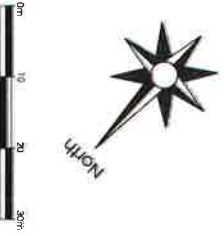


KINGS ROAD, WOMBWELL

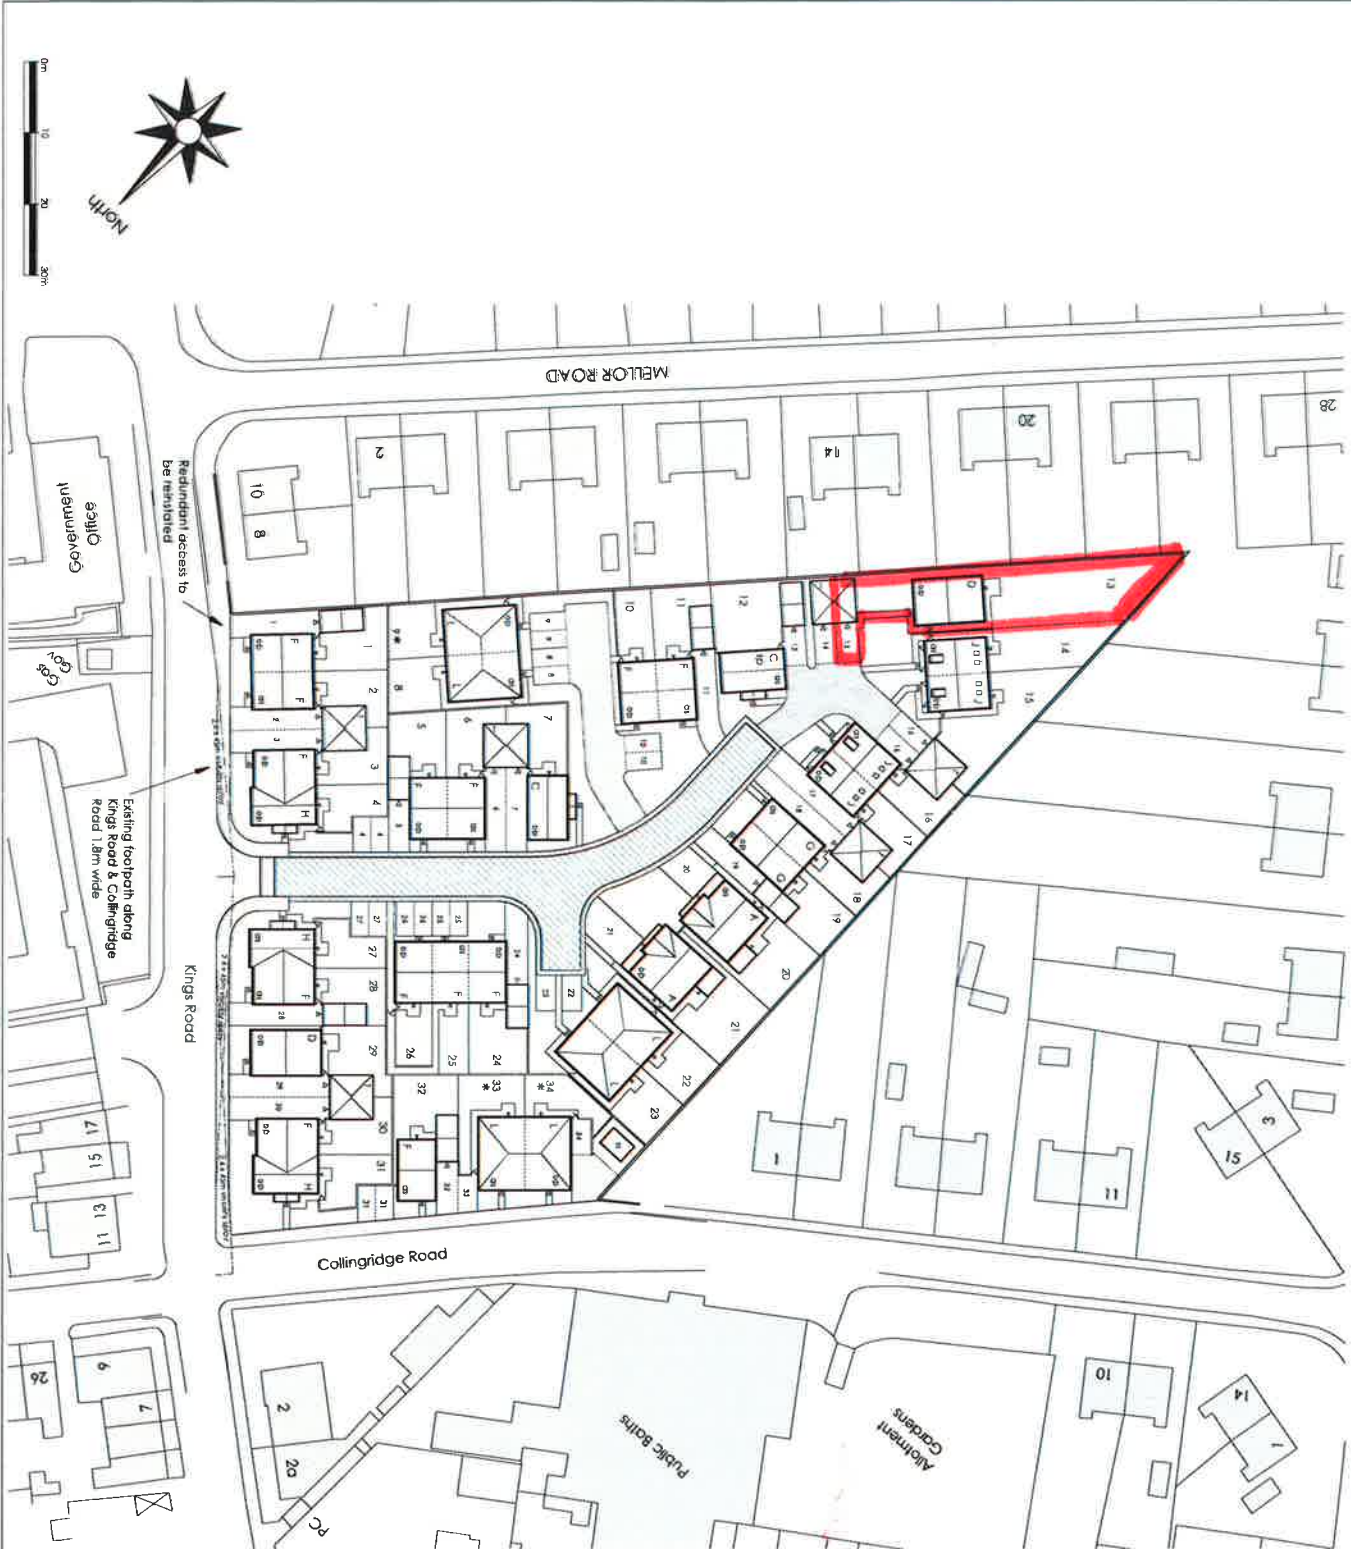

Schedule of Accommodation

Bungalow	Bedroom	Bath
L	2	1
F	3	1
H	2	1
G	2	1
C	2	1
Chp	1	1
A	2	1
J	2	1
D	2	1
Affordable		
1	2	1
Totals	34	16

Legend

- Existing Dwellings
- Proposed Dwellings
- Shared Access
5.0m wide cartwayway - 0.7m wide margin
- Private Drive
- 1.8m high timber screen fence
- Front entrance door
- Lockable gate
- Affordable plots - plots 32 - 34

D: 21/04/17; Rev: 22 & 23 submitted for development, Housing
 C: 31/05/17; Rev: 24 submitted for development, Housing
 B: 03/06/17; Layout revised to incorporate electric sub station
 A: 24/01/17; Local Authority comments incorporated. 1 Plot
 small 6A

Revision 1:

Scale: 1:500 @A2

Date: Dec'16

Drawn by: KL

Project: Proposed Development off Kings Road Wombwell

Title: Planning Layout

Dwg No: KR-16 Rev: D